


F.A.P. RTE.	SECTION	COUNTY	TOTAL SHEETS	SHEET NO.
595	1-3-K	ROCK ISLAND	476	471
STA.	TO STA.			
FED. ROAD DIST. NO.	ILLINOIS	FED. AID PROJECT		
580	575	570	565	

SURVEY PLOTTED  
NOTE BOOK TEMPLATE  
NO. AREAS CHECKED

SURVEY PLOTTED  
NOTE BOOK TEMPLATE  
NO. AREAS CHECKED

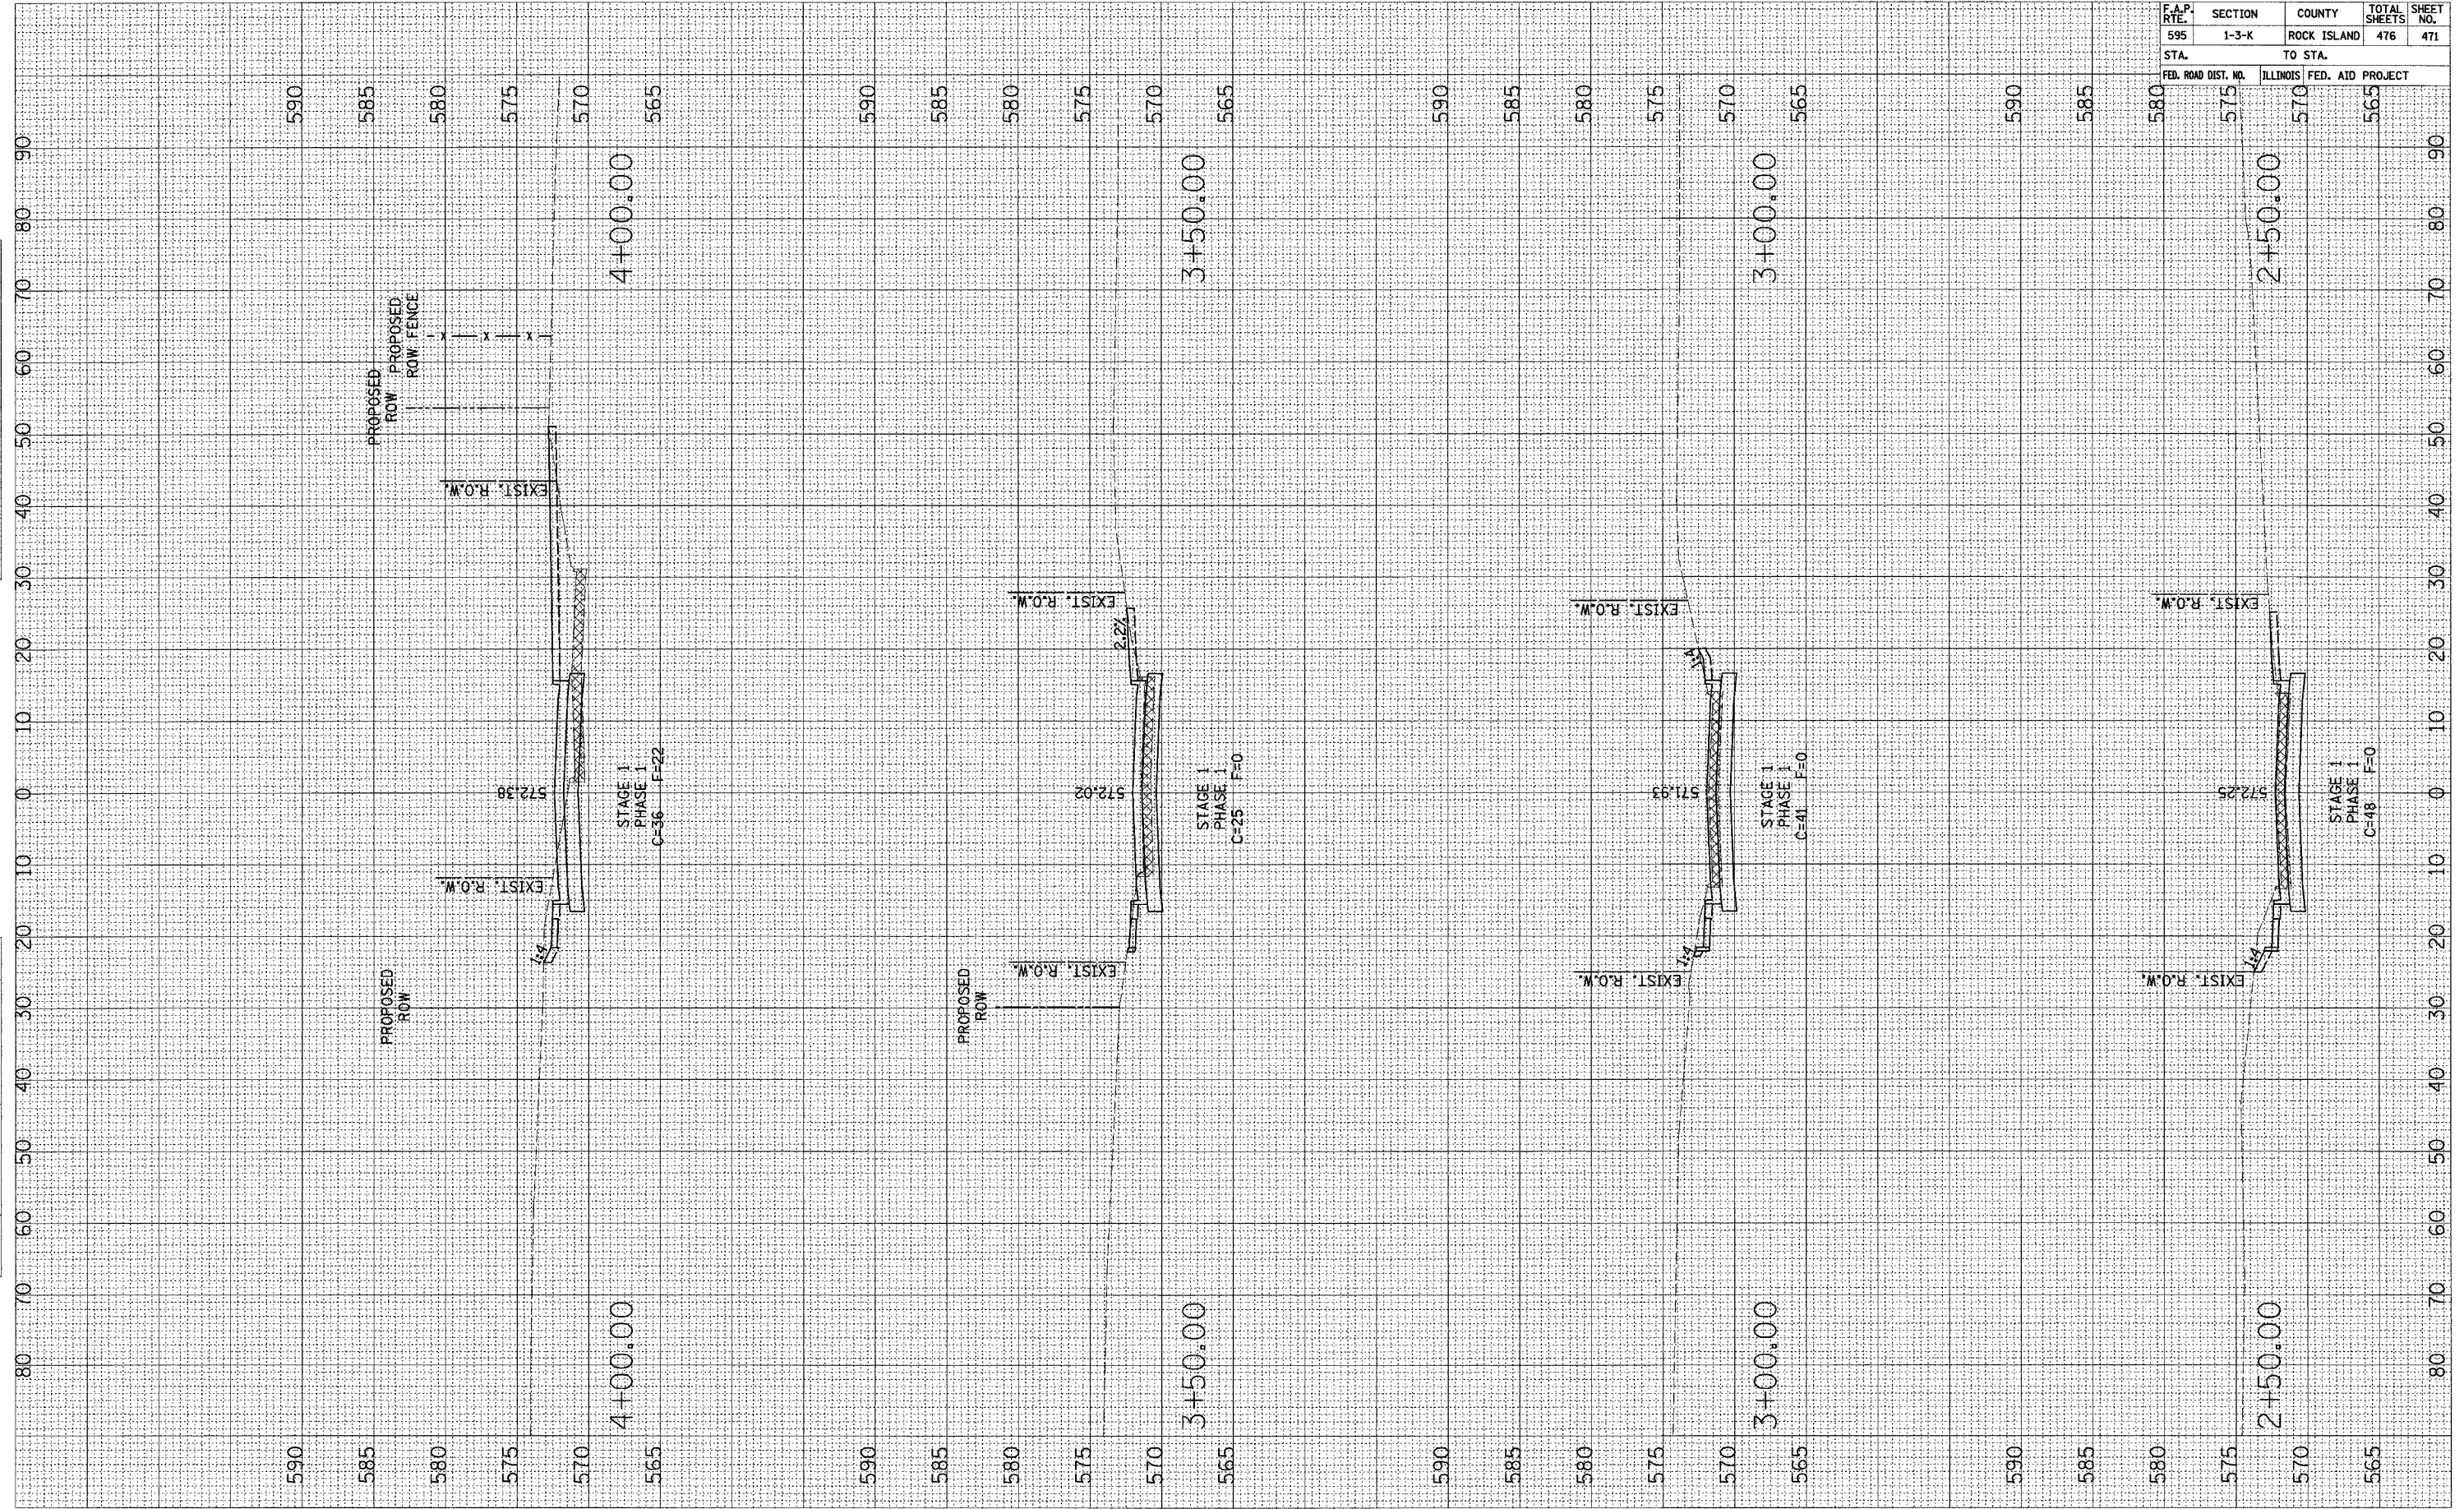

RELOCATED 3RD STREET CROSS SECTIONS