


F.A.P. RTE.	SECTION	COUNTY	TOTAL SHEETS	SHEET NO.
595	1-3-K	ROCK ISLAND	476	473
STA.	TO STA.		FED. AID PROJECT	
580	6+50 TO STA. 9+33.19		ILLINOIS	
			-1.50% GRADE	

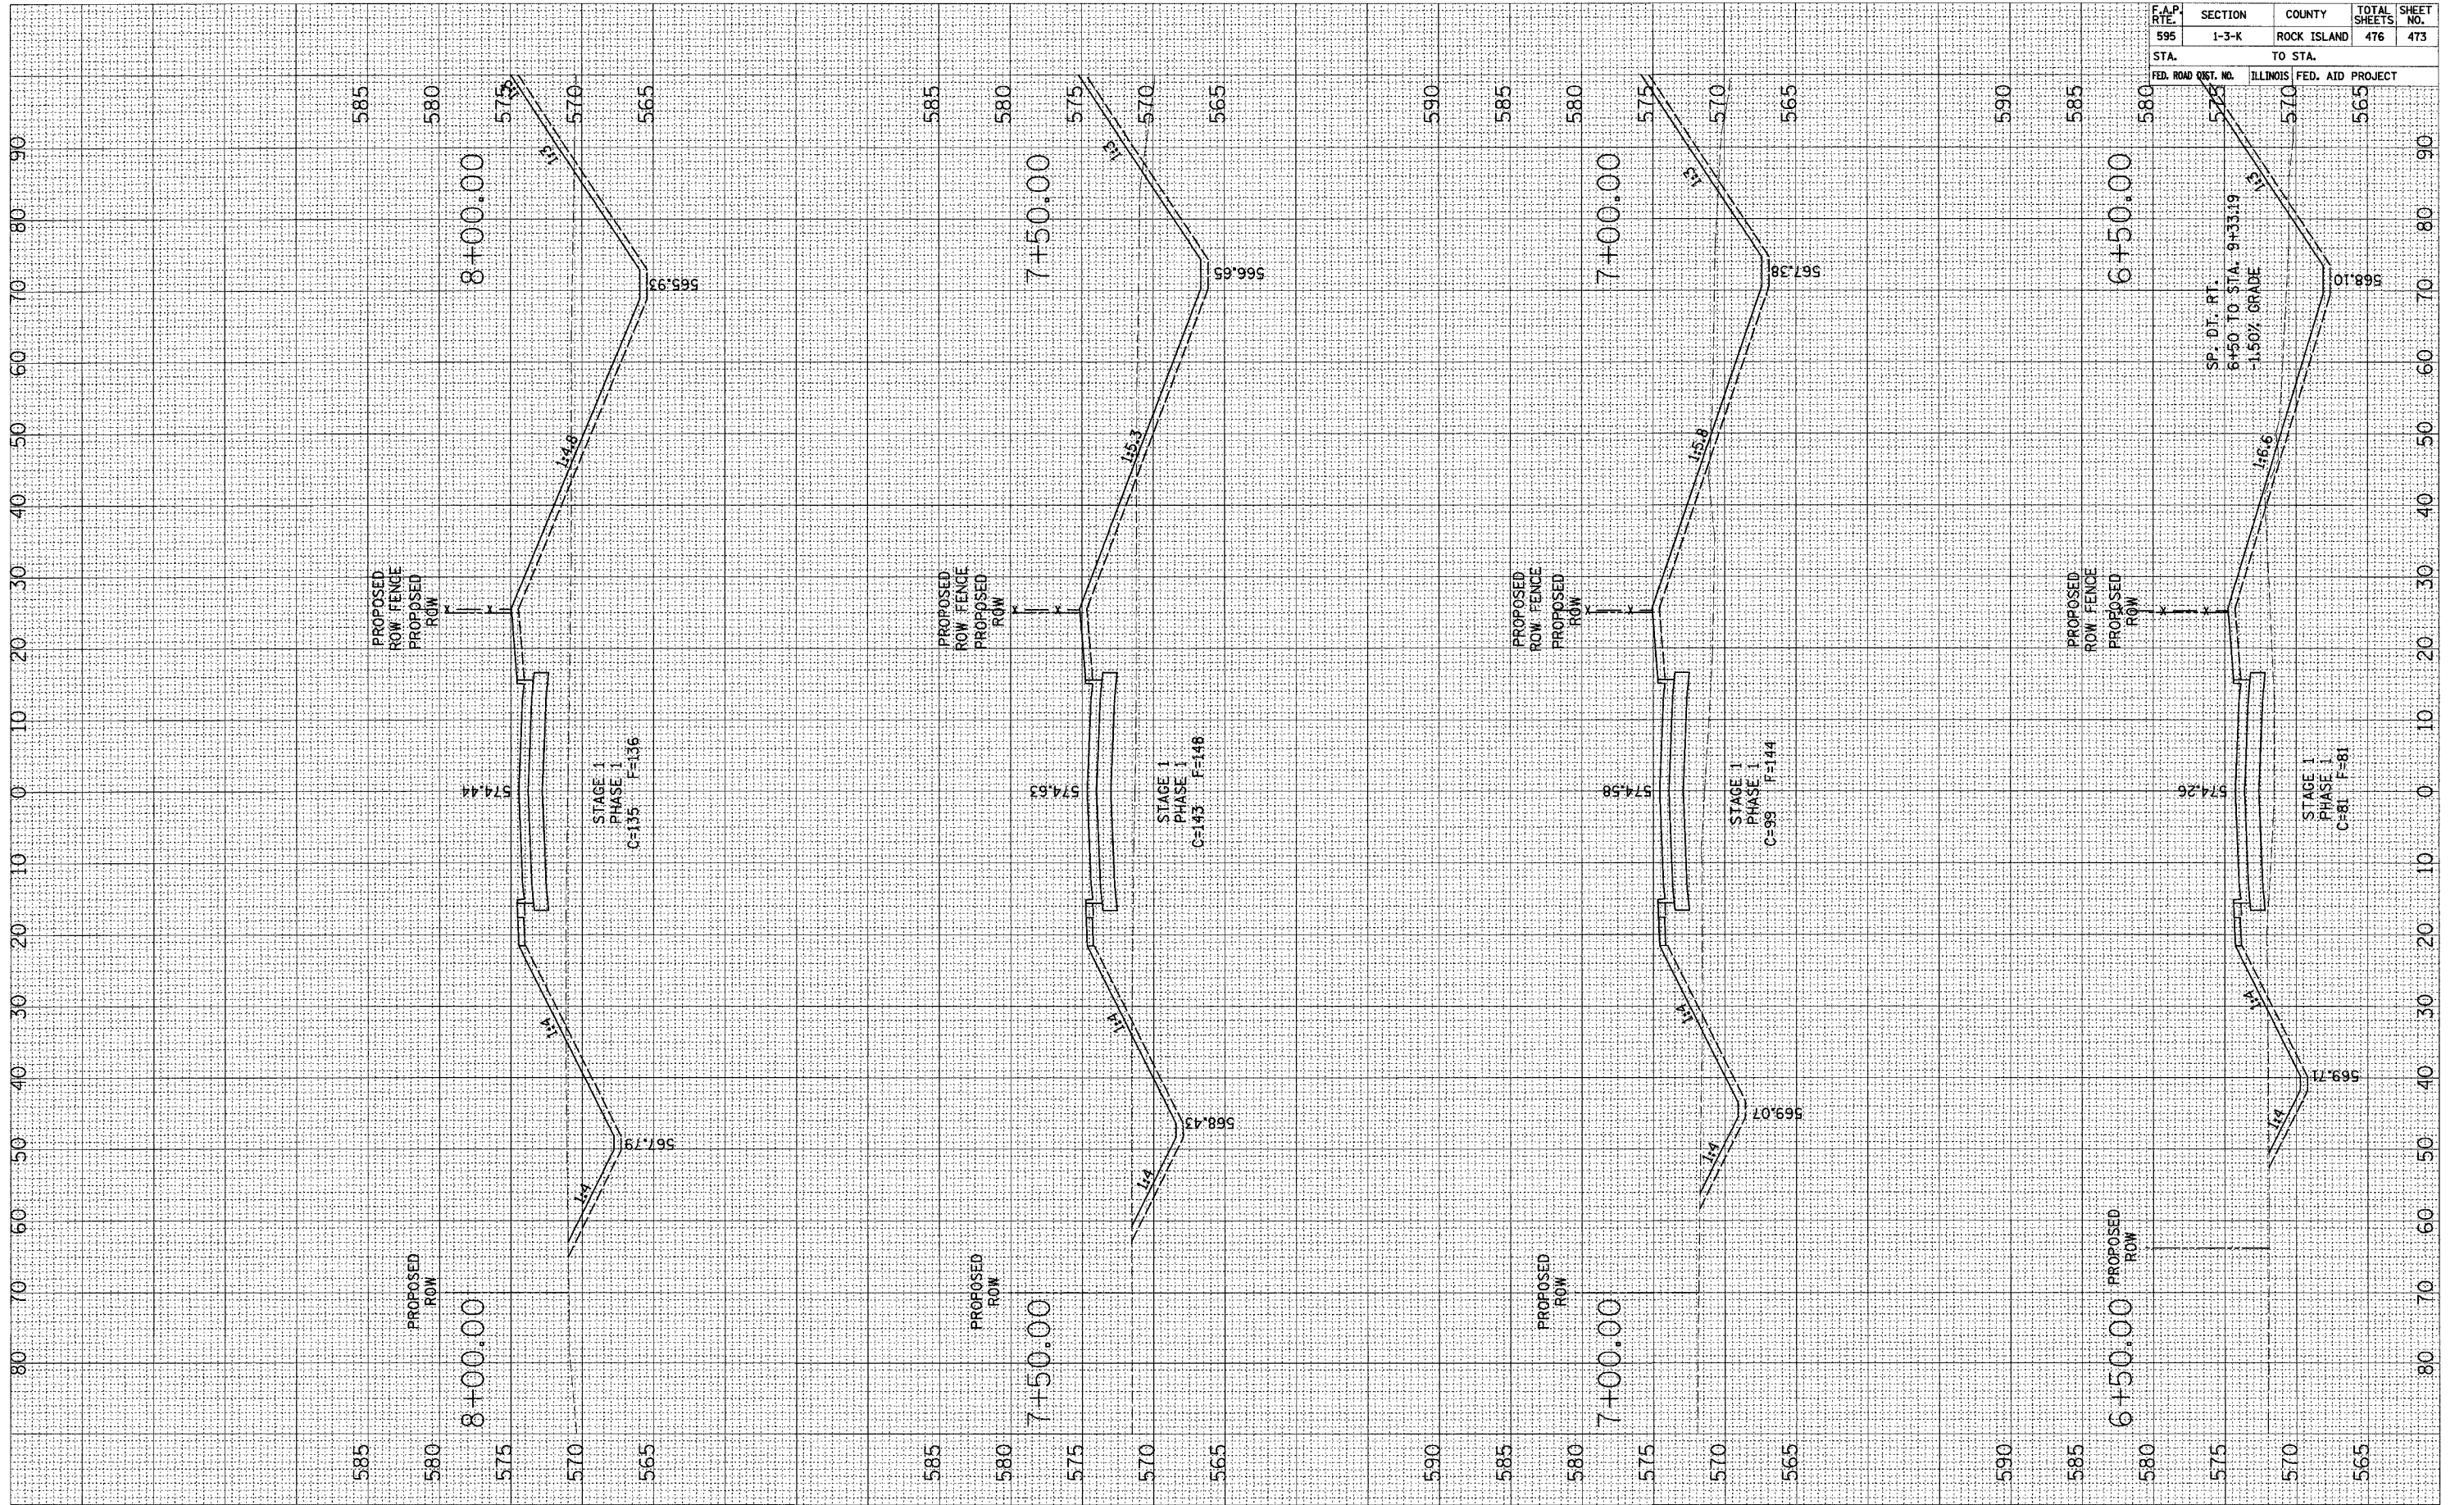

SURVEY PLOTTED NOTE BOOK TEMPLATE AREAS CHECKED

SURVEY PLOTTED NOTE BOOK TEMPLATE AREAS CHECKED

RELOCATED 3RD STREET CROSS SECTIONS