


F.A.P. RTE.	SECTION	COUNTY	TOTAL SHEETS	SHEET NO.
595	1-3-K	ROCK ISLAND	476	474
STA.	TO STA.			
RD. ROAD DIST. NO.	ILLINOIS		FED. AID PROJECT	

SURVEY PLOTTED
NOTE BOOK NO. _____
DATE _____
AREAS CHECKED _____

SURVEY PLOTTED
NOTE BOOK NO. _____
DATE _____
AREAS CHECKED _____

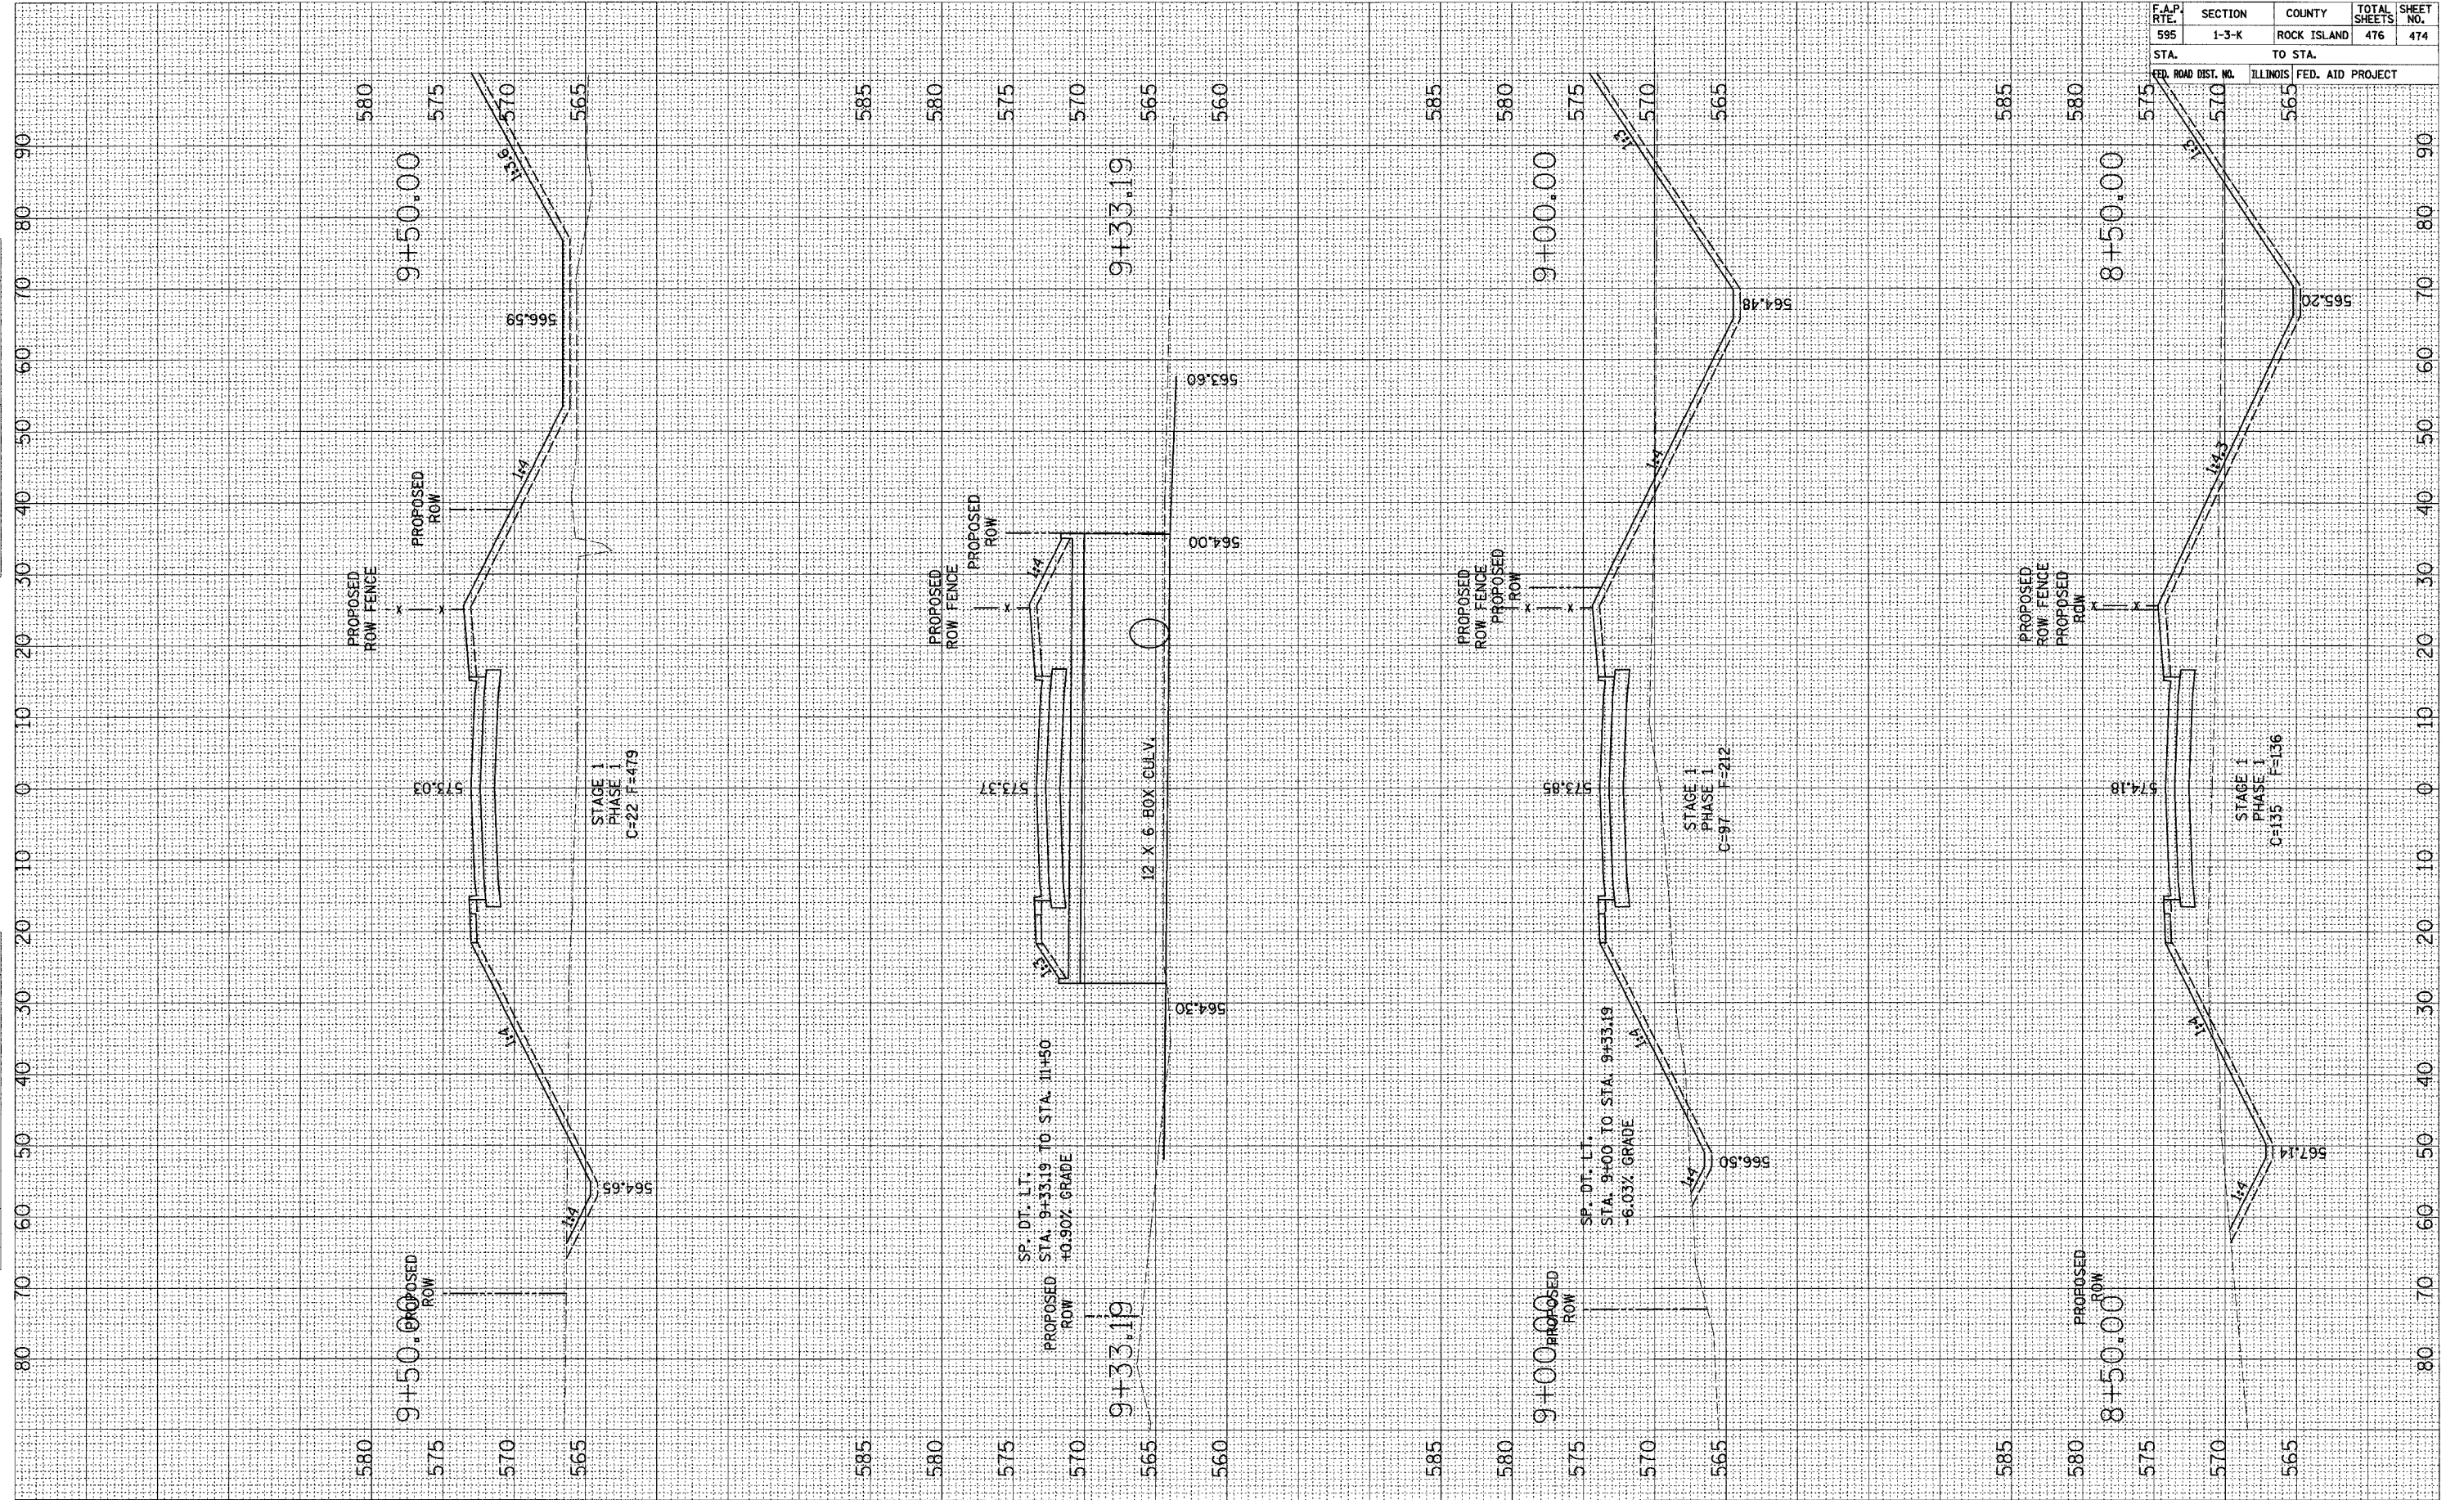

RELOCATED 3RD STREET CROSS SECTIONS