


F.A.P. RTE.	SECTION	COUNTY	TOTAL SHEETS	SHEET NO.
595	1-3-K	ROCK ISLAND	476	475
STA. TO STA.		FED. ROAD DIST. NO. ILLINOIS FED. AID PROJECT		

SURVEY PLOTTED
NOTE BOOK TEMPLATE
AREAS CHECKED

SURVEY PLOTTED
NOTE BOOK TEMPLATE
AREAS CHECKED

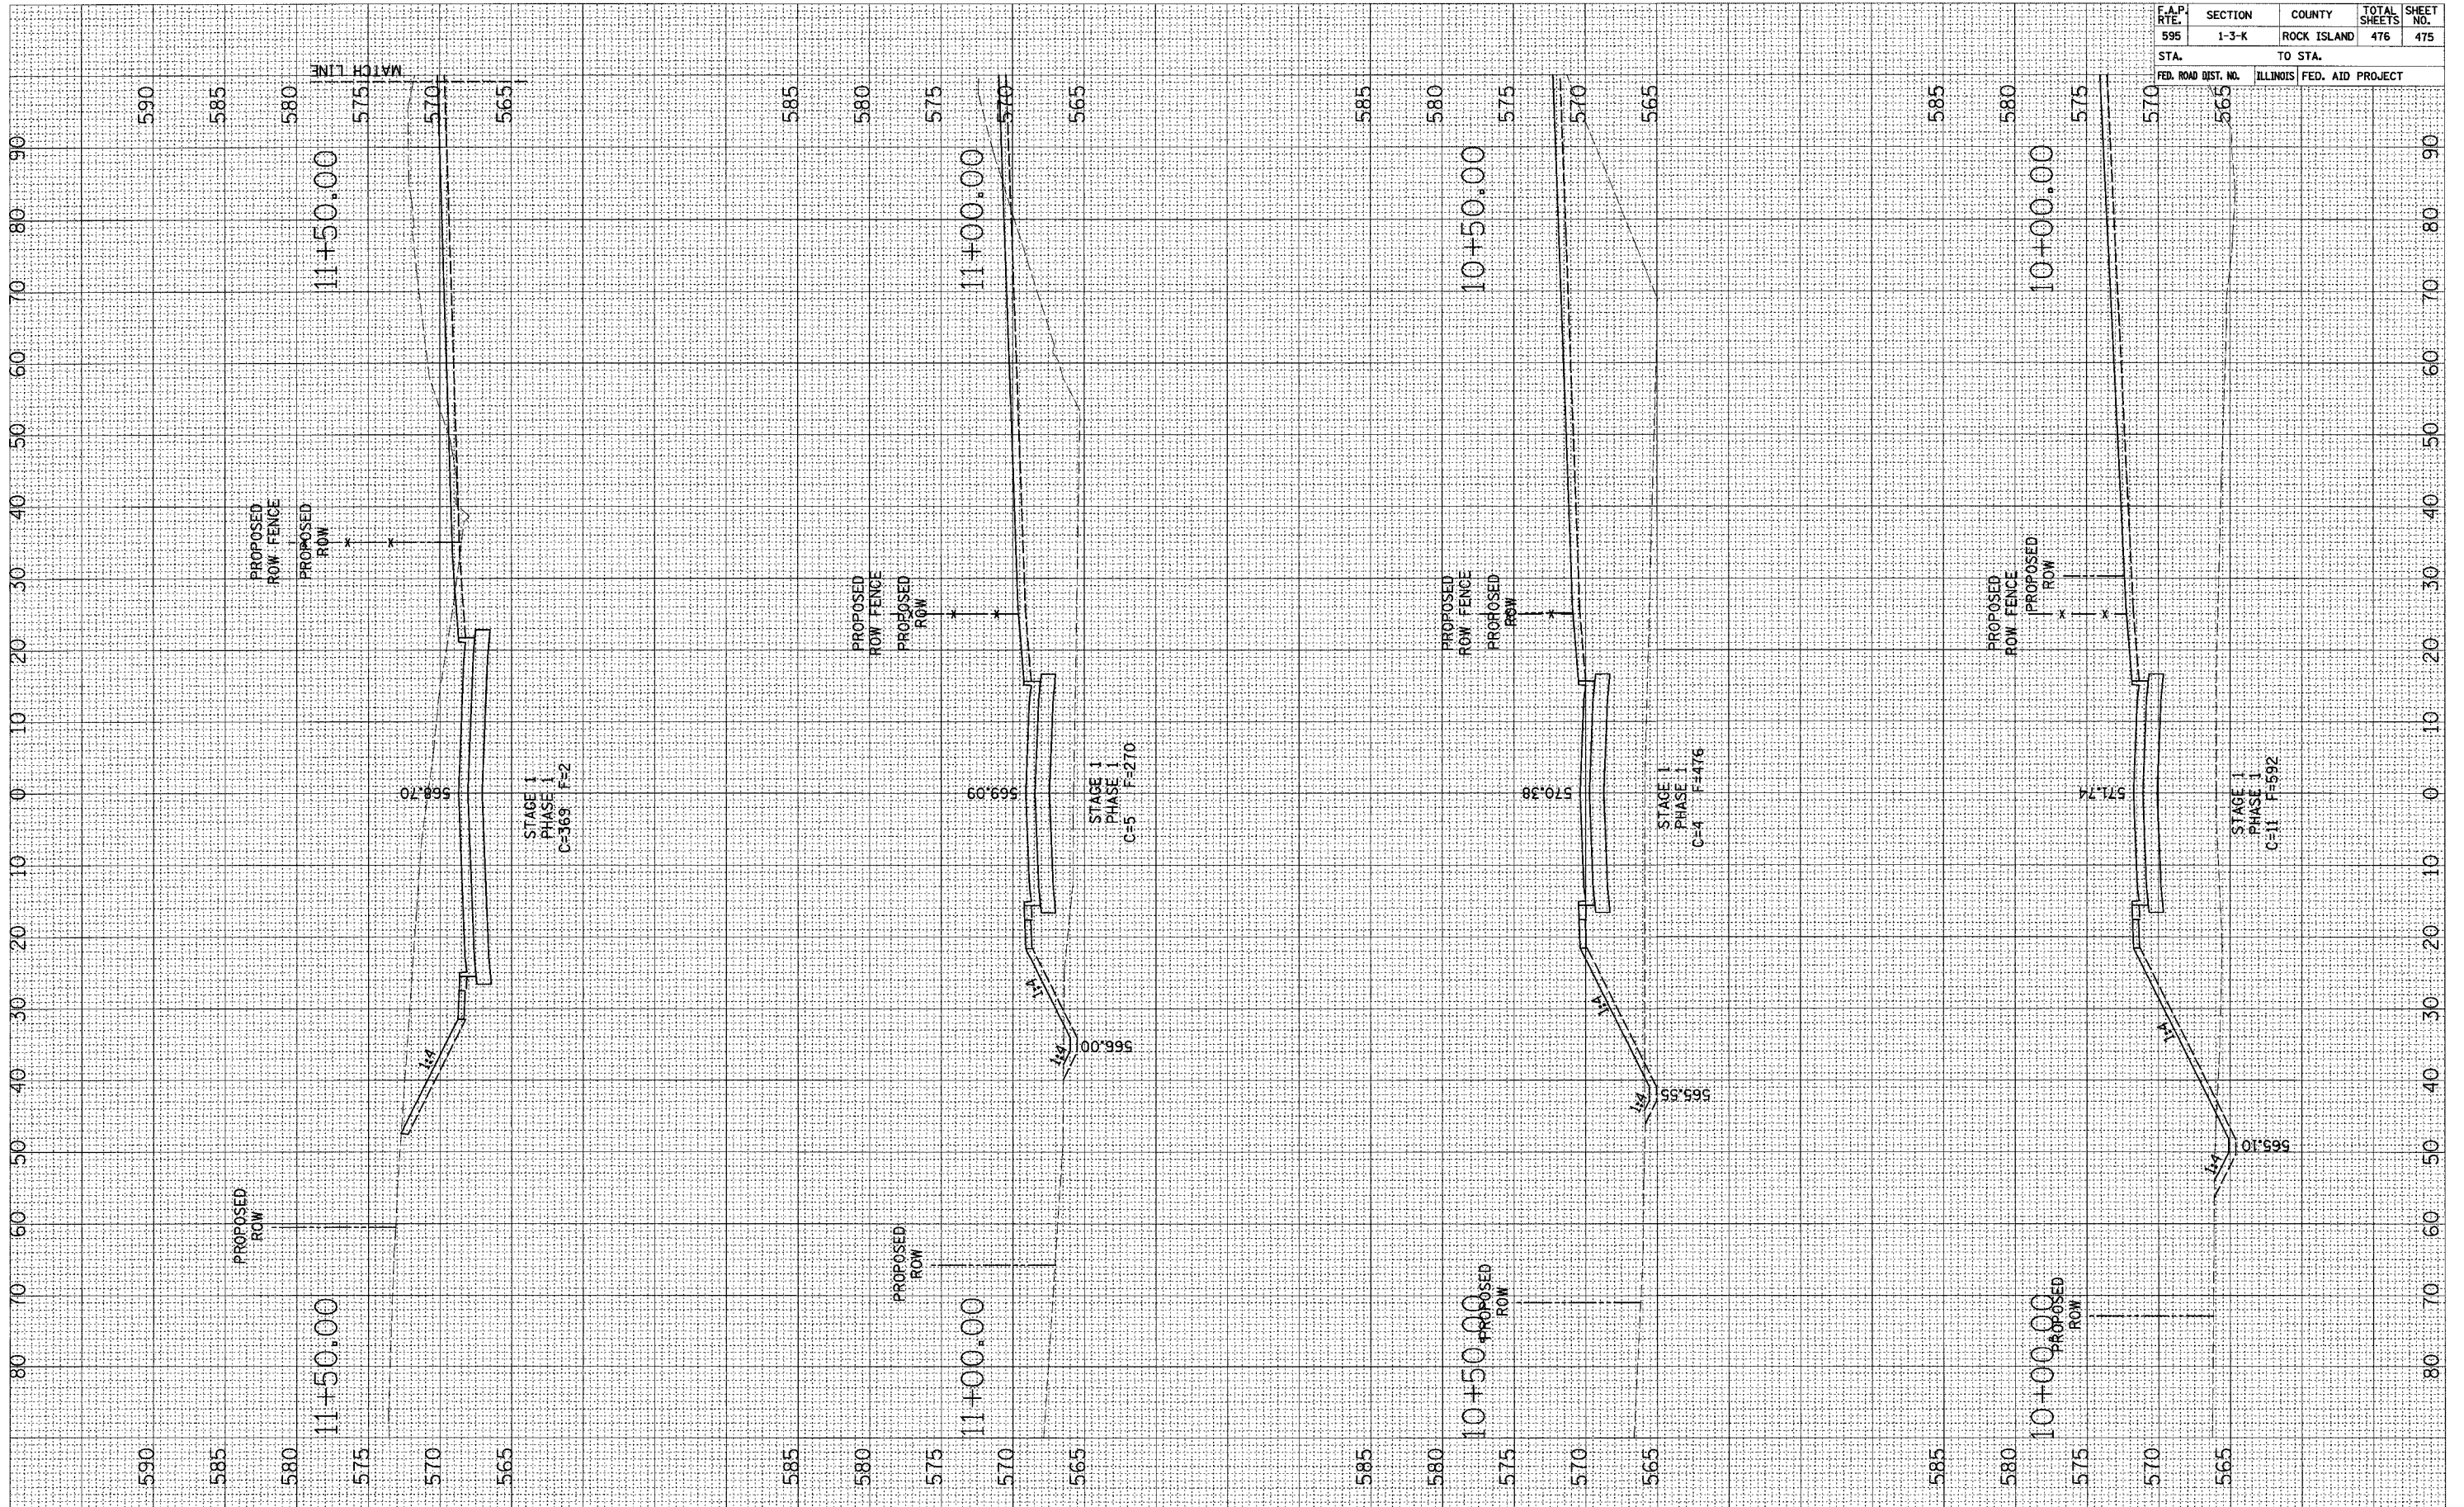

RELOCATED 3RD STREET CROSS SECTIONS