
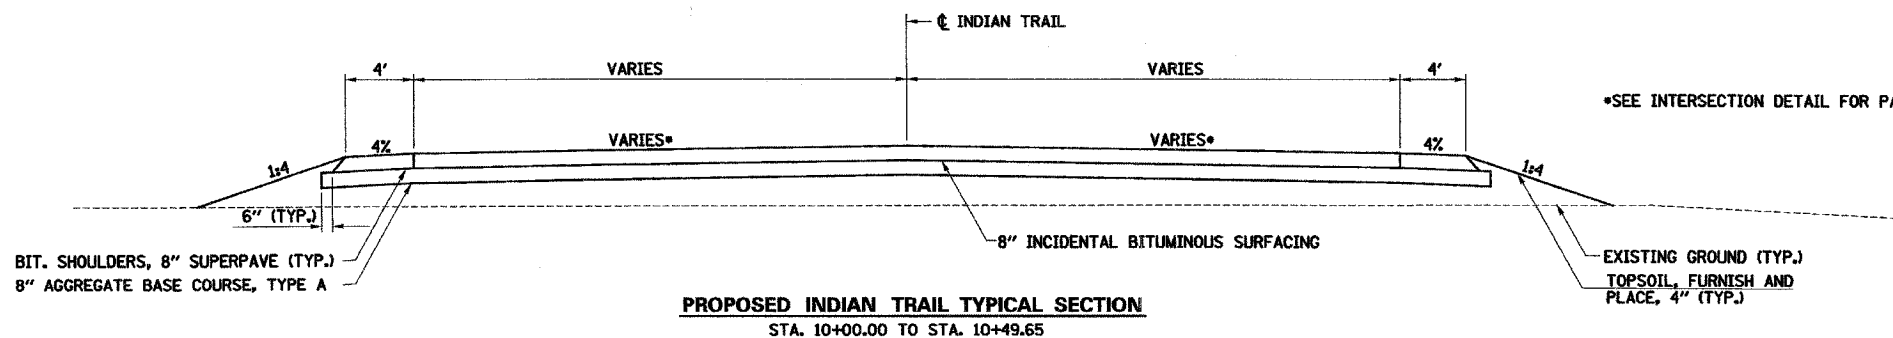
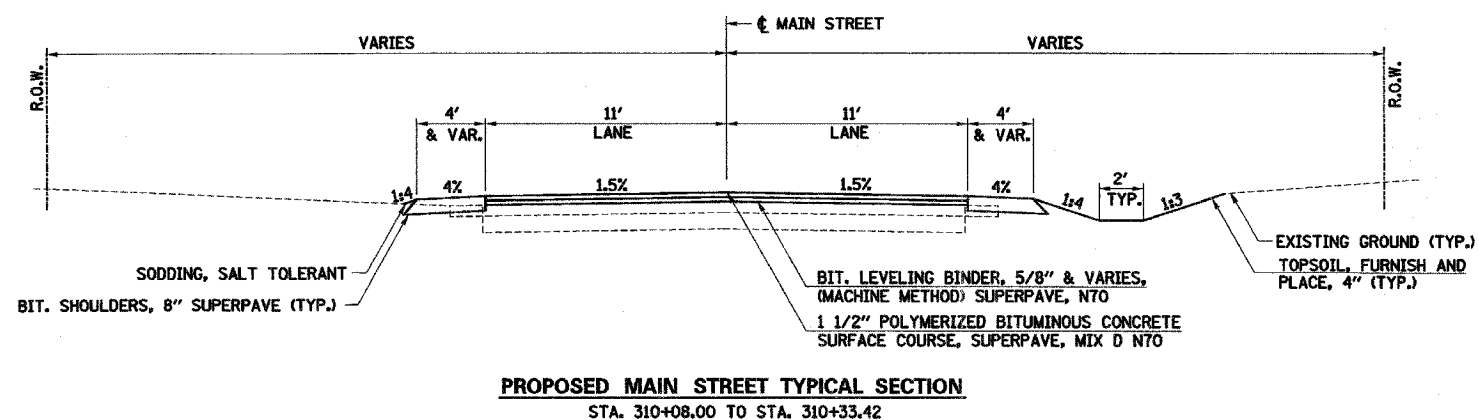
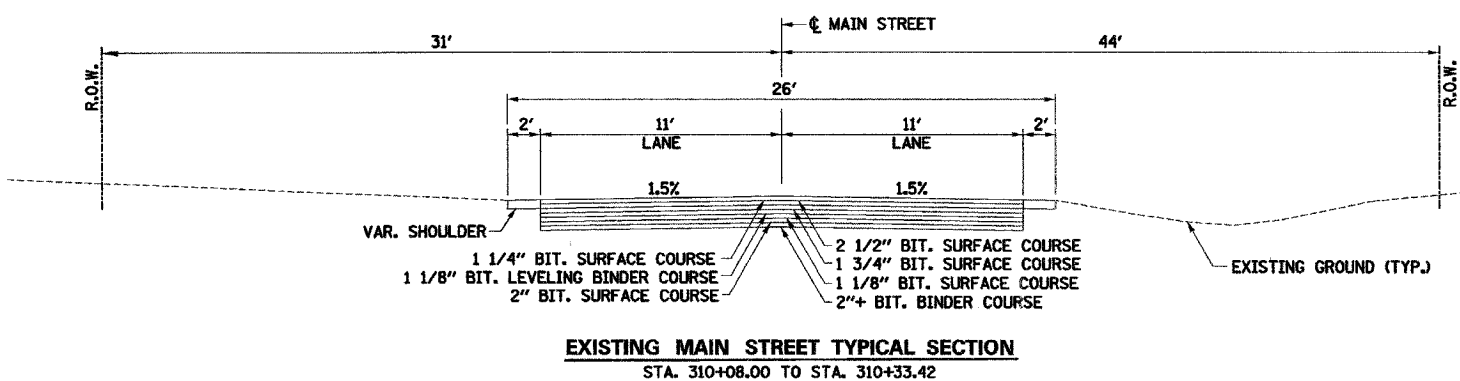


FAU RTE.	SECTION	COUNTY	TOTAL SHEETS	SHEET NO.
6194 (109)R, RS-4		KANKAKEE	82	10
STA.		TO STA.		
FED. ROAD DIST. NO.		ILLINOIS FED. AID PROJECT		

66402

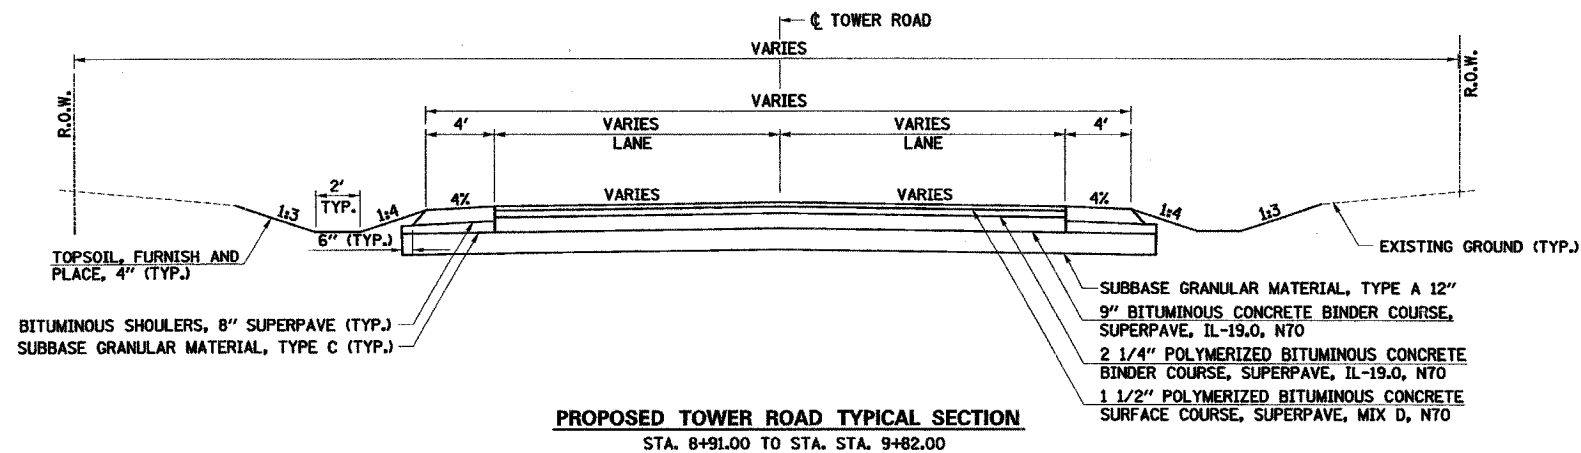

\*SEE INTERSECTION DETAIL FOR PAVEMENT LAYOUT INFORMATION.

ILLINOIS DEPARTMENT OF TRANSPORTATION  
FAU 6194 (ILLINOIS ROUTE 113)  
TYPICAL SECTIONS  
TOWER ROAD  
MAIN STREET  
INDIAN TRAIL

SCALE: VERT. \_\_\_\_\_  
HORIZ. \_\_\_\_\_  
DATE \_\_\_\_\_

DRAWN BY \_\_\_\_\_  
CHECKED BY \_\_\_\_\_

PLAN	REVISIONS	DATE
NO.	NO.	

PROFILE	REVISIONS	DATE
NO.	NO.	

\*\*\*\*\*DATE\*\*\*\*\*