



F.A.U. RTE.	SECTION	COUNTY	TOTAL SHEETS	SHEET NO.
6194 (109)R, RS-4		KANKAKEE	82	11
STA.	TO STA.			
FED. ROAD DIST. NO.	ILLINOIS FED. AID PROJECT			


66402

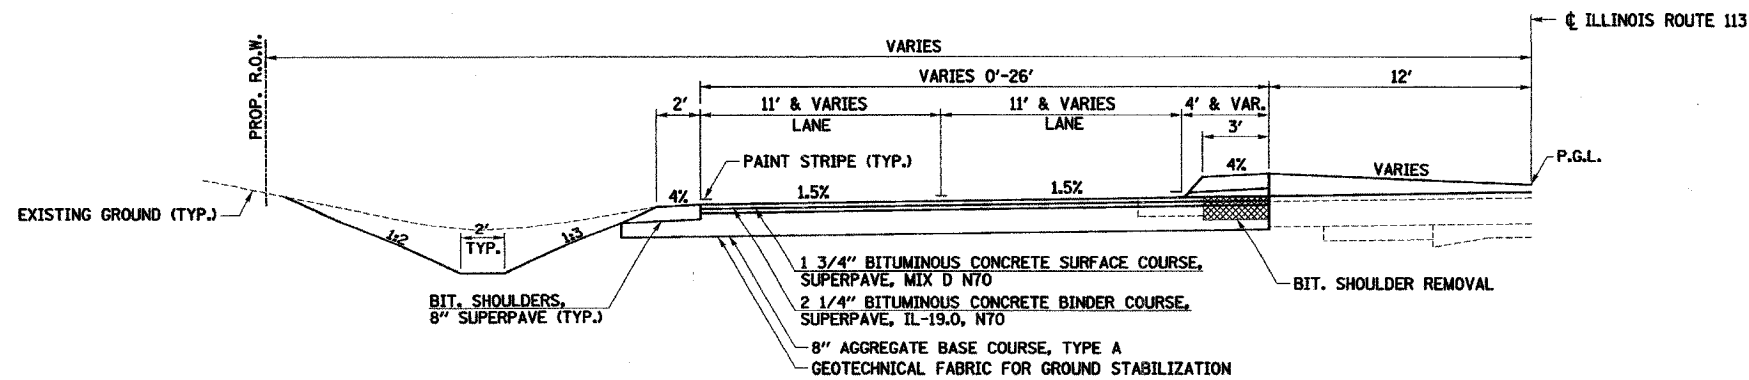


PROPOSED EAST DETOUR TYPICAL SECTION
STA. 62+00.00 TO 70+12.93

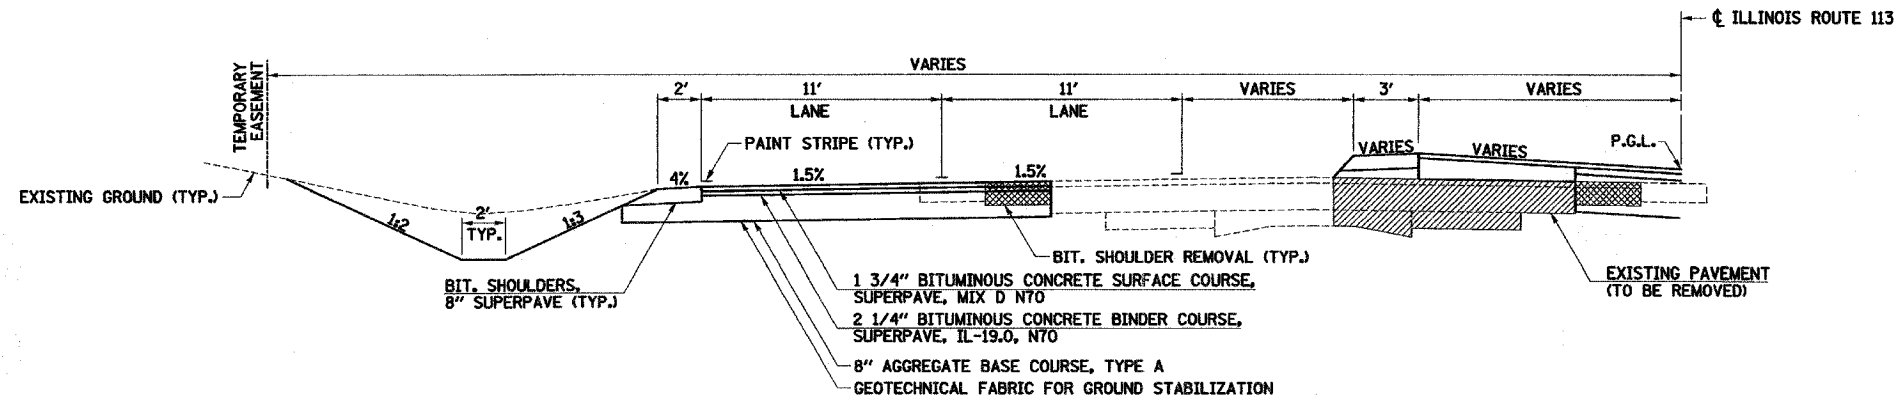

PROPOSED EAST DETOUR TYPICAL SECTION
STA. 70+12.93 TO STA. 76+94.50

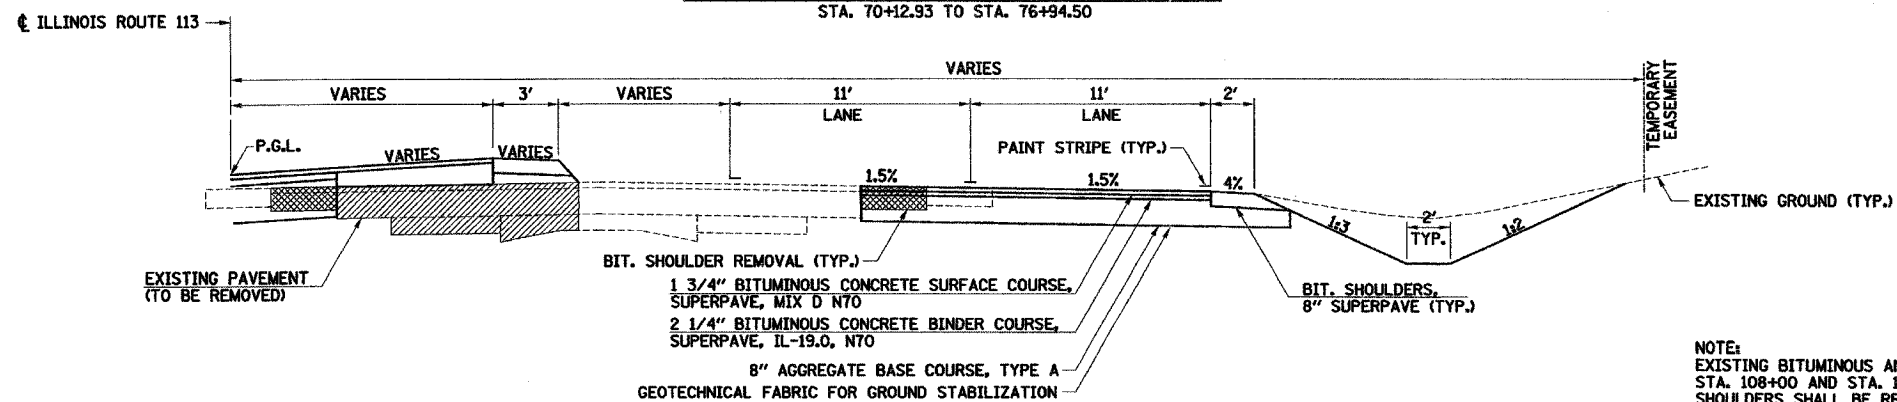

PROPOSED WEST DETOUR TYPICAL SECTION
STA. 98+37.01 TO STA. 105+16.38

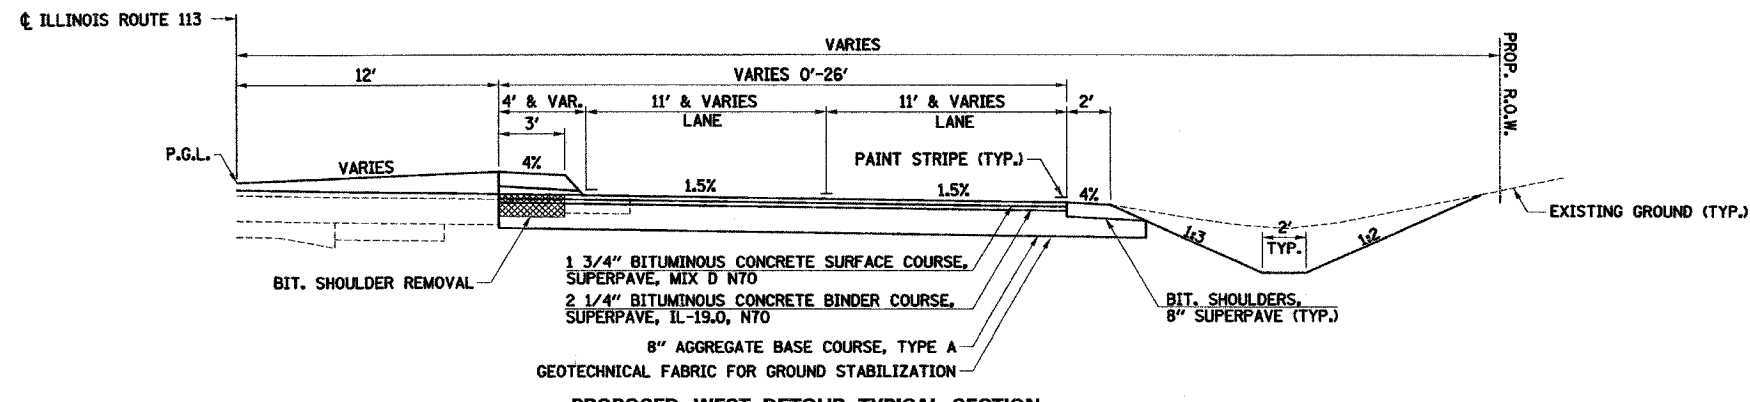

PROPOSED WEST DETOUR TYPICAL SECTION
STA. 105+16.38 TO 113+25.00

NOTE:
EXISTING BITUMINOUS AND AGGREGATE SHOULDERS SHALL BE REMOVED BETWEEN STA. 108+00 AND STA. 113+25 RT PRIOR TO CONSTRUCTION OF THE WEST DETOUR. THE SHOULDERS SHALL BE REPLACED WITH 3' BITUMINOUS SHOULDERS AND 5' AGGREGATE SHOULDERS UPON REMOVAL OF THE WEST DETOUR.

PLAN SURVEYED BY: _____
CHECKED BY: _____
DATE: _____
NOTE BOOK NO. _____
JOB FILE NAME _____

PROFILE SURVEYED BY: _____
CHECKED BY: _____
DATE: _____
NOTE BOOK NO. _____
JOB FILE NAME _____

ILLINOIS DEPARTMENT OF TRANSPORTATION
FAU 6194 (ILLINOIS ROUTE 113)
TYPICAL SECTIONS (DETOURS)
SCALE: VERT. _____
HORIZ. _____
DATE _____
DRAWN BY _____
CHECKED BY _____

*****DATE*****