



| | | | | |
|---------------------|--------------|------------------|--------------|-----------|
| FAU RTE. | SECTION | COUNTY | TOTAL SHEETS | SHEET NO. |
| 6194 | (109)R, RS-4 | KANKAKEE | 82 | 33 |
| STA. | TO STA. | | | |
| FED. ROAD DIST. NO. | ILLINOIS | FED. AID PROJECT | | |

66402

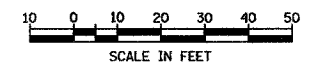

| | | |
|----------|----|------|
| PLAN | BY | DATE |
| REVIEWED | | |
| ALIGNED | | |
| CHECKED | | |
| NO. | | |

| | | |
|----------|----|------|
| PROFILE | BY | DATE |
| REVIEWED | | |
| GRADES | | |
| CHECKED | | |
| NO. | | |

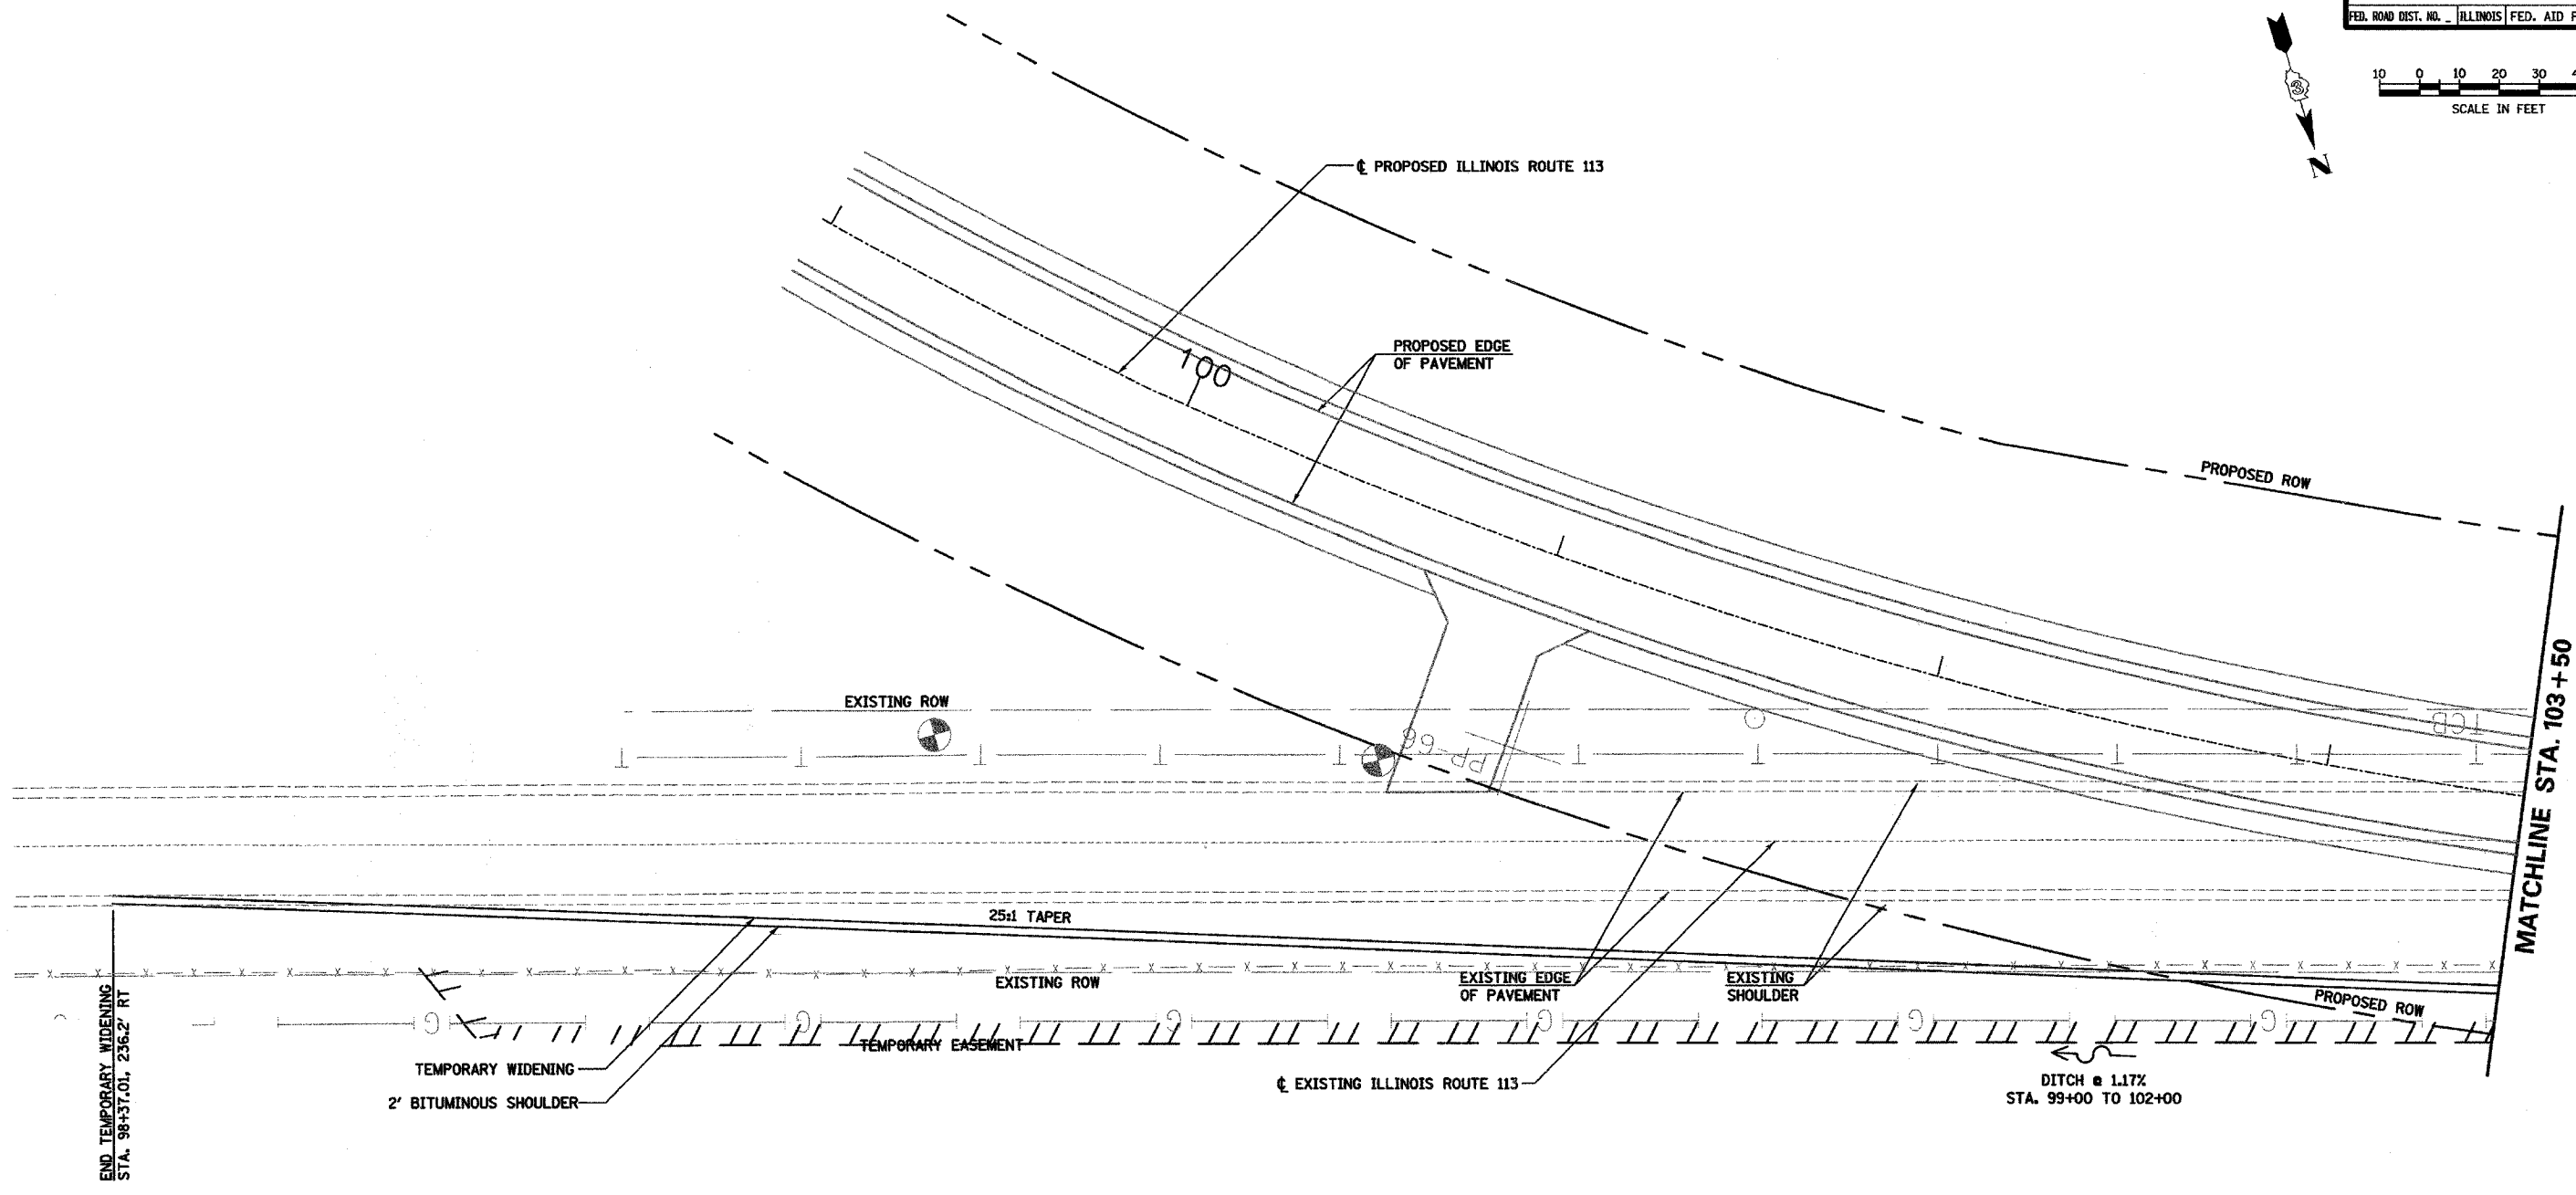

NOTE:
 TEMPORARY PAVEMENT MARKING HAS BEEN OMITTED FROM THE DETOUR PLAN FOR CLARITY. DETOUR SHALL BE STRIPED FOR TWO 11' LANES WITH A DOUBLE YELLOW CENTERLINE AND TWO WHITE EDGE LINES. SEE TYPICAL SECTION FOR STRIPING PLACEMENT.

SEE DETOUR CROSS-SECTIONS FOR DITCH ELEVATIONS. NO DITCH BEYOND STA. 102+00.

ILLINOIS DEPARTMENT OF TRANSPORTATION
 FAU 6194 (ILLINOIS ROUTE 113)
 WEST DETOUR
 (SHEET 1 OF 2)

SCALE: VERT. _____
 HORIZ. _____
 DATE _____

DRAWN BY _____
 CHECKED BY _____

*****DATE*****