



F.A.U. RTE.	SECTION	COUNTY	TOTAL SHEETS	SHEET NO.
6194	109 JR. RS-4	KANKAKEE	82	44
STA. TO STA.				
FED. ROAD DIST. NO. ILLINOIS FED. AID PROJECT				

66402

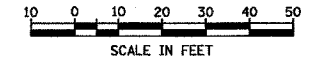

EDGE OF PAVEMENT ELEVATIONS SHALL MATCH EXISTING EDGE OF PAVEMENT ELEVATIONS. OFFSETS ARE TO THE EXISTING EDGE OF TRAVEL LANE.

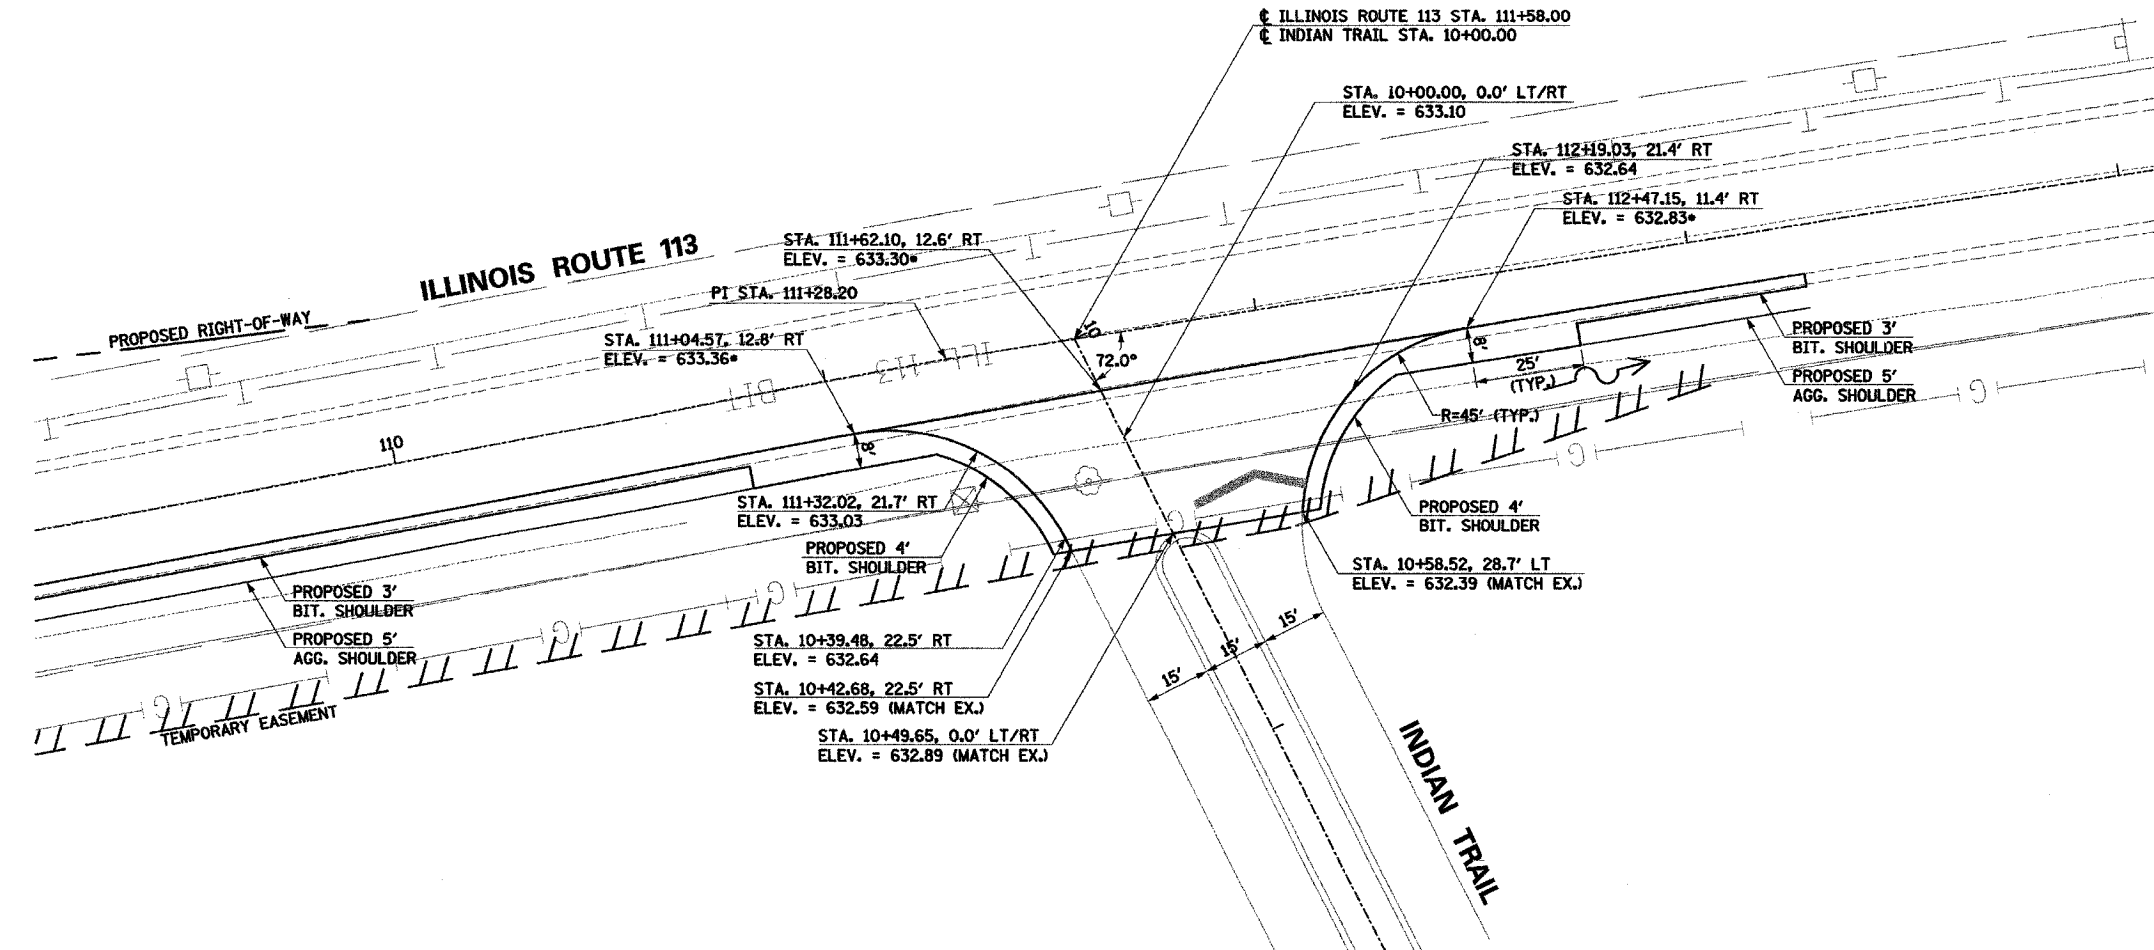

- NOTES:
- ENTRANCE TO INDIAN TRAIL SUBDIVISION SHALL BE CONSTRUCTED FOLLOWING THE REMOVAL OF THE WEST DETOUR.
  - PROPOSED INDIAN TRAIL ENTRANCE WILL MATCH INTO EXISTING CONSTRUCTION AS SHOWN.
  - INTERSECTION DETAIL HAS BEEN RE-CREATED USING THE INDIAN TRAIL SUBDIVISION PLANS. SLIGHT ADJUSTMENT IN THE FIELD MAY BE REQUIRED.

ILLINOIS DEPARTMENT OF TRANSPORTATION  
 FAU 6194 (ILLINOIS ROUTE 113)  
 INTERSECTION DETAIL  
 ILLINOIS ROUTE 113 AT INDIAN TRAIL

SCALE: VERT. \_\_\_\_\_  
 HORIZ. \_\_\_\_\_

DATE \_\_\_\_\_ DRAWN BY \_\_\_\_\_  
 CHECKED BY \_\_\_\_\_

PLAN

DATE	
BY	
CHECKED	
DATE	

NO. \_\_\_\_\_

PROFILE

DATE	
BY	
CHECKED	
DATE	

NO. \_\_\_\_\_

\*\*\*\*\*DATE\*\*\*\*\*