



F.A.U. RTE.	SECTION	COUNTY	TOTAL SHEETS	SHEET NO.
6194 (109)R, RS-4		KANKAKEE	82	46
STA.	TO STA.			
FED. ROAD DIST. NO.	ILLINOIS	FED. AID PROJECT		

66402

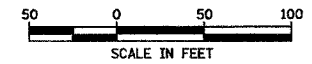

PLAN	SURVEYED	DATE
	BY	
	CHECKED	
	DATE	
	NO. OF WAYS CHECKED	
	DATE	
	ADD FILE NAME	

PROFILE	SURVEYED	DATE
	BY	
	CHECKED	
	DATE	
	NO. OF WAYS CHECKED	
	DATE	
	STRUCTURE NOTATION CHRD	

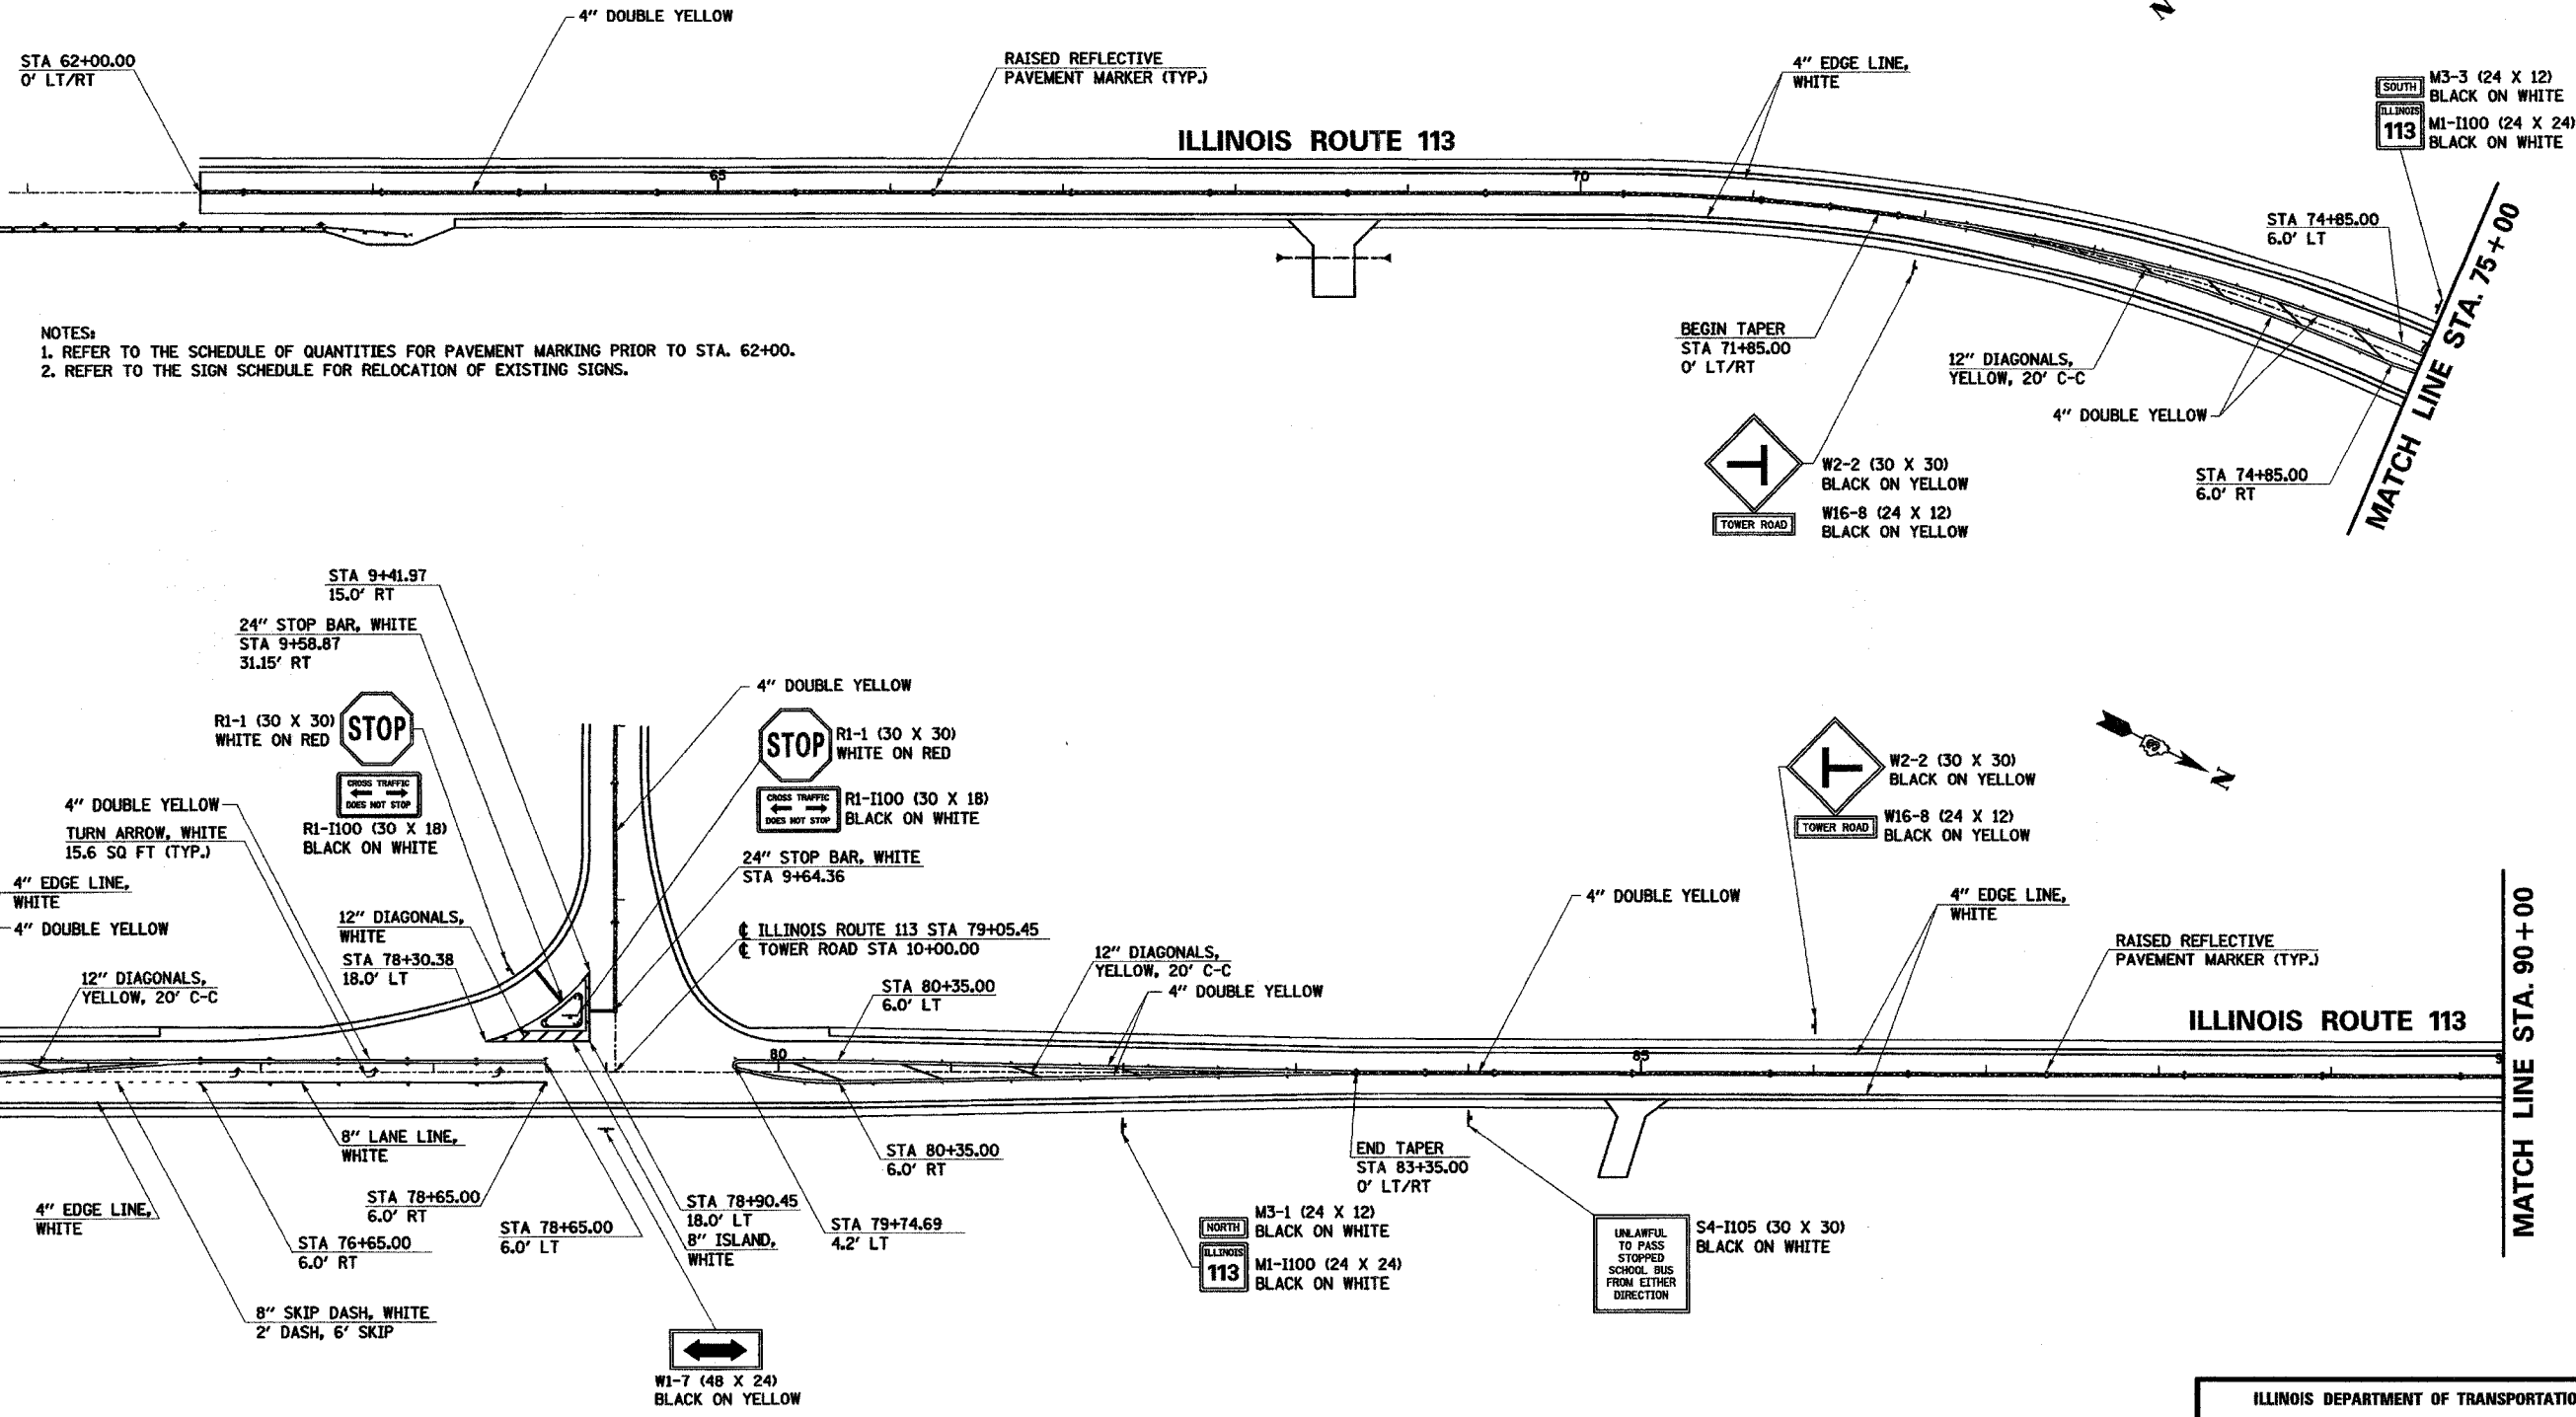

ILLINOIS DEPARTMENT OF TRANSPORTATION
 FAU 6194 (ILLINOIS ROUTE 113)
 PAVEMENT MARKING /SIGNING
 STA. 62+00 TO STA. 90+00

SCALE: VERT. _____
 HORIZ. _____

DATE _____ DRAWN BY _____
 CHECKED BY _____

*****DATE*****