


FAU RTE.	SECTION	COUNTY	TOTAL SHEETS	SHEET NO.
6194	(109)R- RS-4	KANKAKEE	82	47
STA.		TO STA.		
FED. ROAD DIST. NO.		ILLINOIS	FED. AID PROJECT	

66402



PLAN	DATE
SUBMITTED	BY
REVISIONS	
NOTE BOOK	
NO.	

PROFILE	DATE
SUBMITTED	BY
REVISIONS	
NOTE BOOK	
NO.	

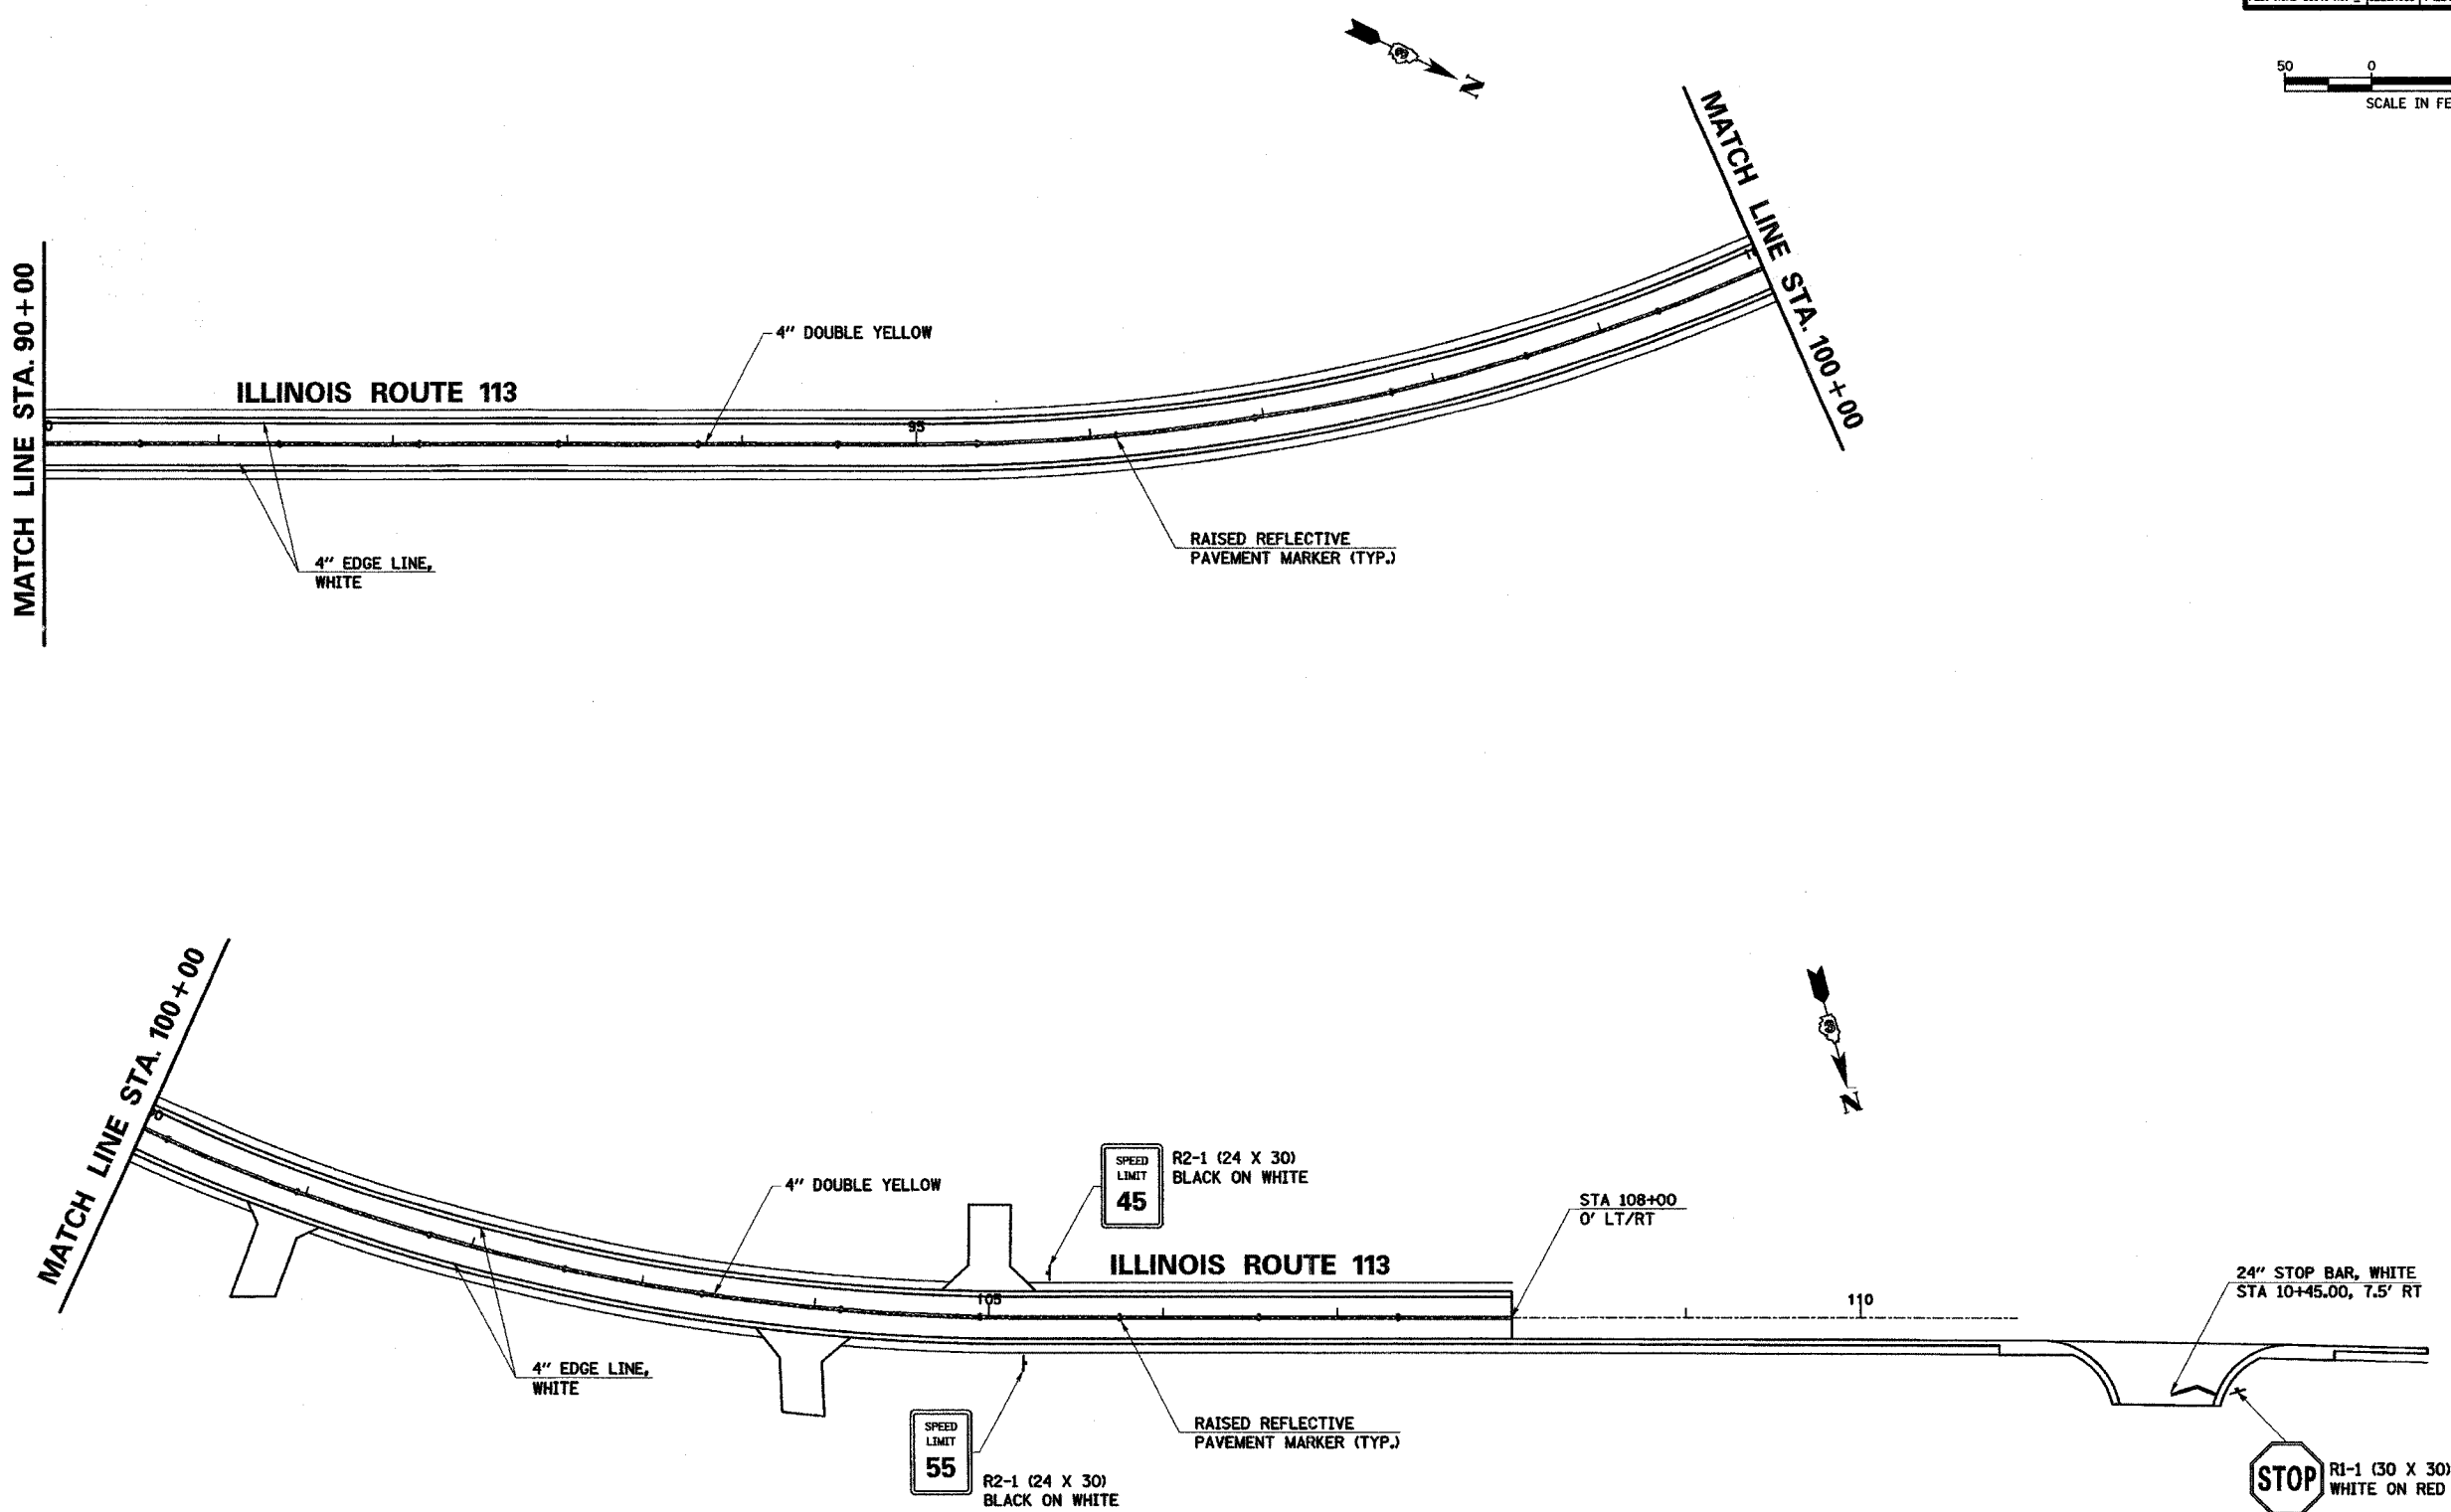

NOTES:  
 1. REFER TO THE SCHEDULE OF QUANTITIES FOR PAVEMENT MARKING BEYOND STA. 108+00.  
 2. REFER TO THE SIGN SCHEDULE FOR RELOCATION OF EXISTING SIGNS.

ILLINOIS DEPARTMENT OF TRANSPORTATION  
 FAU 6194 (ILLINOIS ROUTE 113)  
 PAVEMENT MARKING / SIGNING  
 STA. 90+00 TO STA. 108+00

SCALE: VERT. \_\_\_\_\_  
 HORIZ. \_\_\_\_\_  
 DATE \_\_\_\_\_

DRAWN BY \_\_\_\_\_  
 CHECKED BY \_\_\_\_\_

\*\*\*\*\*DATE\*\*\*\*\*