


FAU RTE.	SECTION	COUNTY	TOTAL SHEET SHEETS	NO.
6194 (109)R, RS-4		KANKAKEE	82	49
STA.	TO STA.			
FED. ROAD DIST. NO.	ILLINOIS	FED. AID PROJECT		


66402

PLAN	DATE
BY	
CHECKED	
DATE	
NO.	


PROFILE	DATE
BY	
CHECKED	
DATE	
NO.	

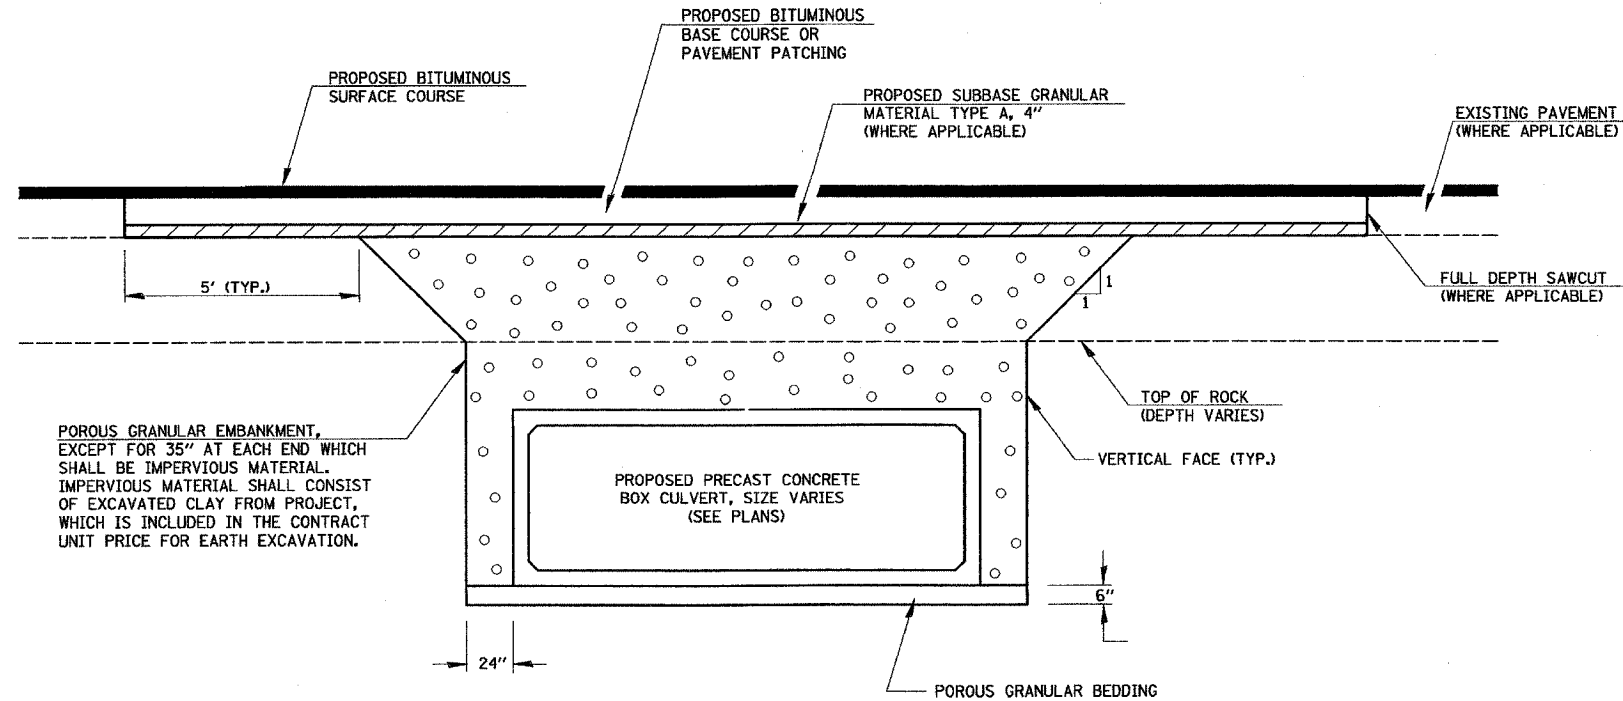


**SECTION THROUGH PRECAST BOX CULVERT**

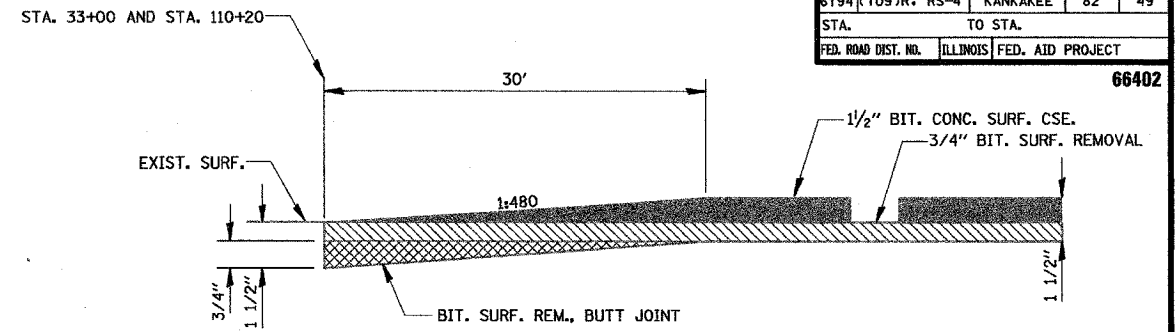


**ILLINOIS ROUTE 113 BUTT JOINTS**

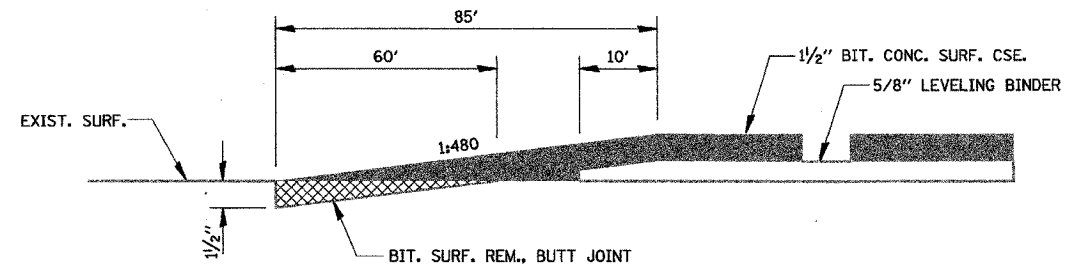

**TOWER ROAD AND MAIN STREET BUTT JOINTS**

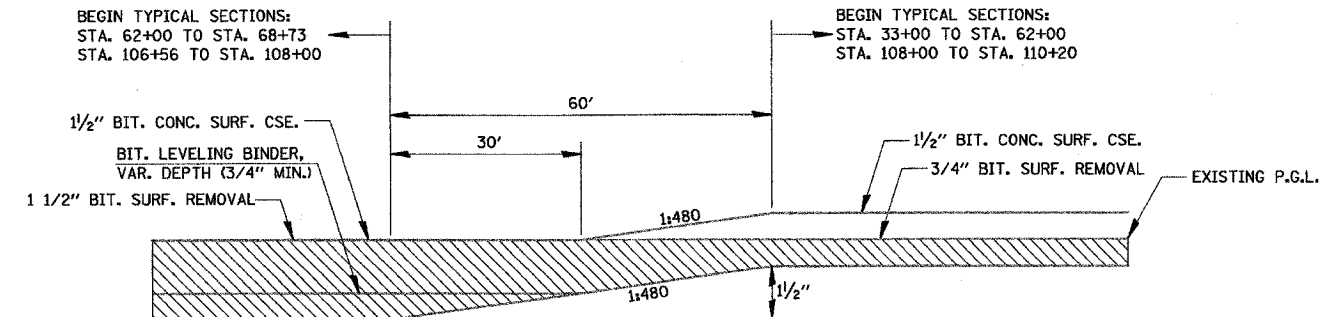

**TYPICAL SECTION TRANSITION DETAIL**

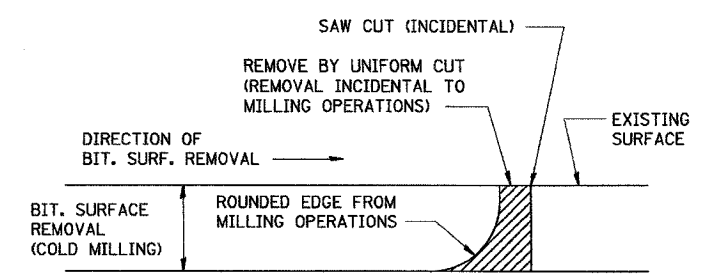

NOTE: WHEN MILLING OPERATIONS PRODUCE A ROUNDED EDGE, THEN A SAW CUT SHALL BE USED TO MANUFACTURE A PERPENDICULAR EDGE AS SHOWN IN THE DETAIL. THE ENGINEER SHALL BE THE SOLE JUDGE CONCERNING THE USE OF THIS DETAIL.

**BITUMINOUS DETAILS AT BUTT JOINTS**

ILLINOIS DEPARTMENT OF TRANSPORTATION  
FAU 6194 (ILLINOIS ROUTE 113)  
MISCELLANEOUS DETAILS

SCALE: VERT. \_\_\_\_\_  
HORIZ. \_\_\_\_\_  
DATE \_\_\_\_\_ DRAWN BY \_\_\_\_\_  
CHECKED BY \_\_\_\_\_

\*\*\*\*\*DATE\*\*\*\*\*