


F.A. RTE.	SECTION	COUNTY	TOTAL SHEETS	SHEET NO.
6194	1109R, RS-4	KANKAKEE	77	54
STA. 67+00	TO STA. 76+00			
FED. ROAD DIST. NO.	ILLINOIS	FED. AID PROJECT		

66402

FINAL SURVEY	DATE
SURVEYED	
PLOTTED	
TEMPERATURE	
NOTE BOOK	
AREAS CHECKED	
NO.	

ORIGINAL SURVEY	DATE
SURVEYED	
PLOTTED	
TEMPERATURE	
NOTE BOOK	
AREAS CHECKED	
NO.	

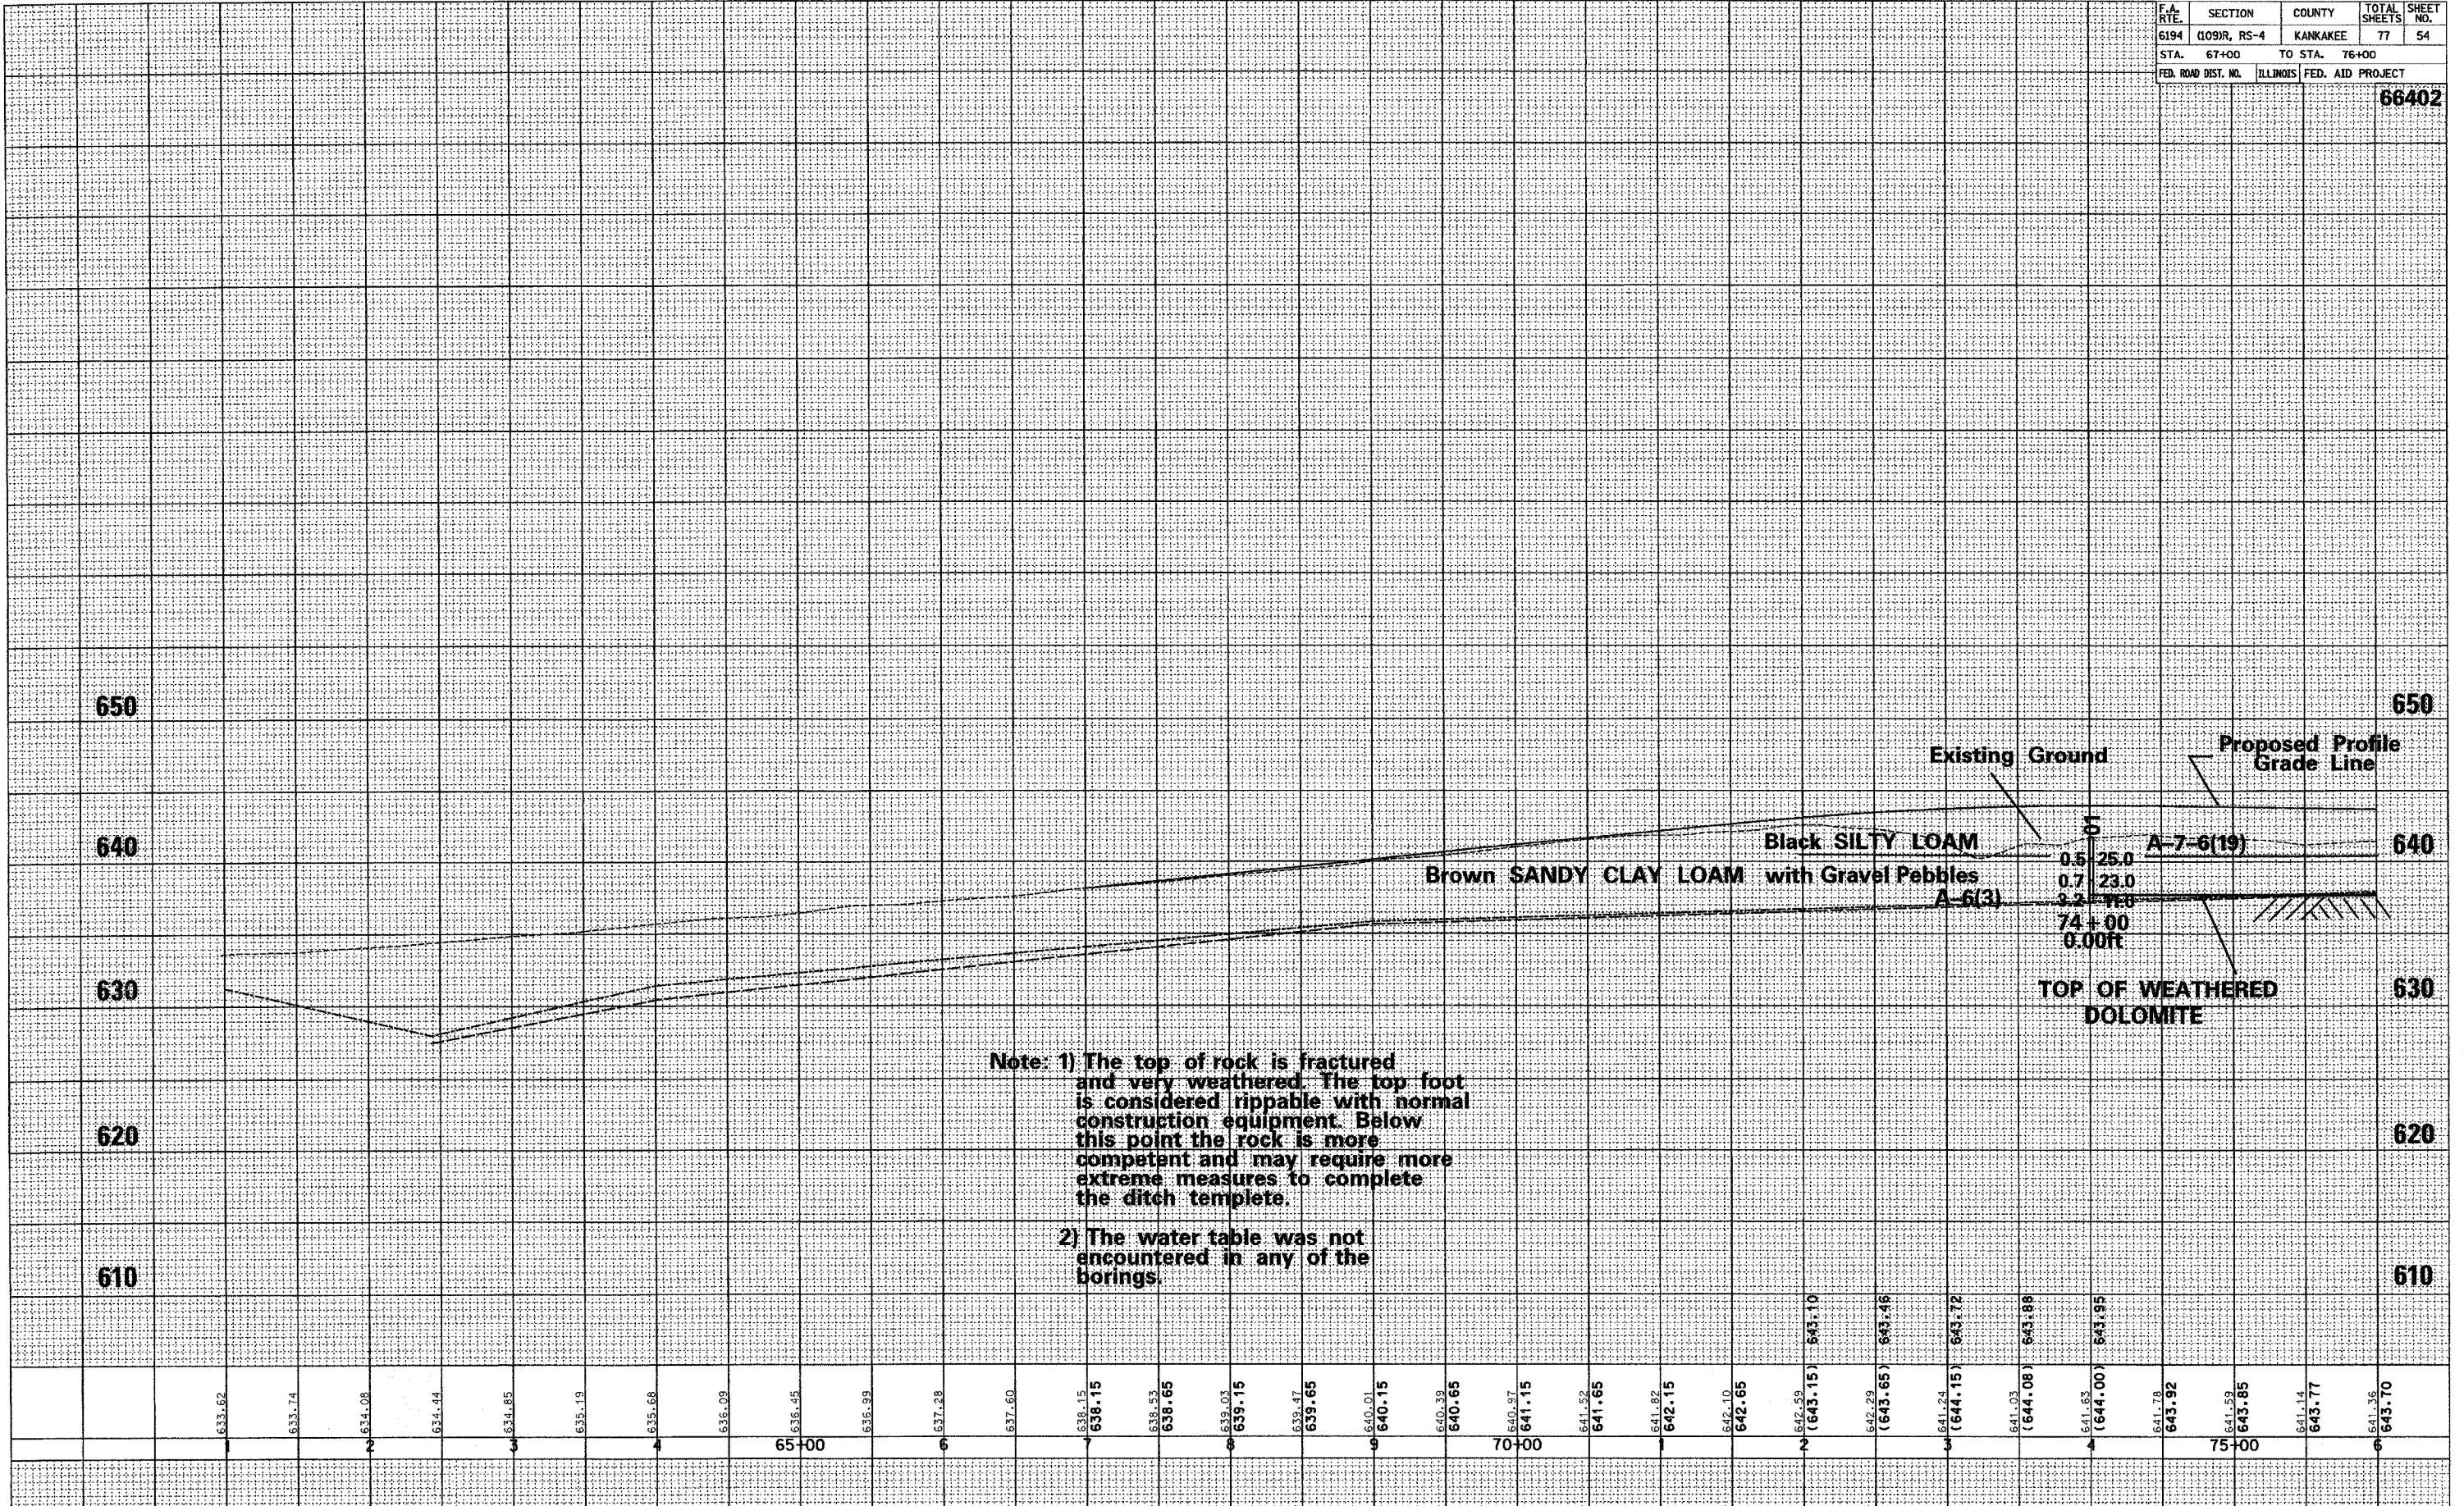

SOILS PROFILE - ILL RTE. 113