


ORIGINAL SURVEY PLOTTED FROM PLATE NO. _____
 SURVEYED BY _____ DATE _____
 FINAL SURVEY PLOTTED FROM PLATE NO. _____
 SURVEYED BY _____ DATE _____
 NOTE BOOK NO. _____

ORIGINAL SURVEY PLOTTED FROM PLATE NO. _____
 SURVEYED BY _____ DATE _____
 FINAL SURVEY PLOTTED FROM PLATE NO. _____
 SURVEYED BY _____ DATE _____
 NOTE BOOK NO. _____

F.A. RTE.	SECTION	COUNTY	TOTAL SHEETS	SHEET NO.
6194	(109)R, RS-4	KANKAKEE	82	61
STA.		TO STA.		
FED. ROAD DIST. NO.		ILLINOIS FED. AID PROJECT		
		66402		

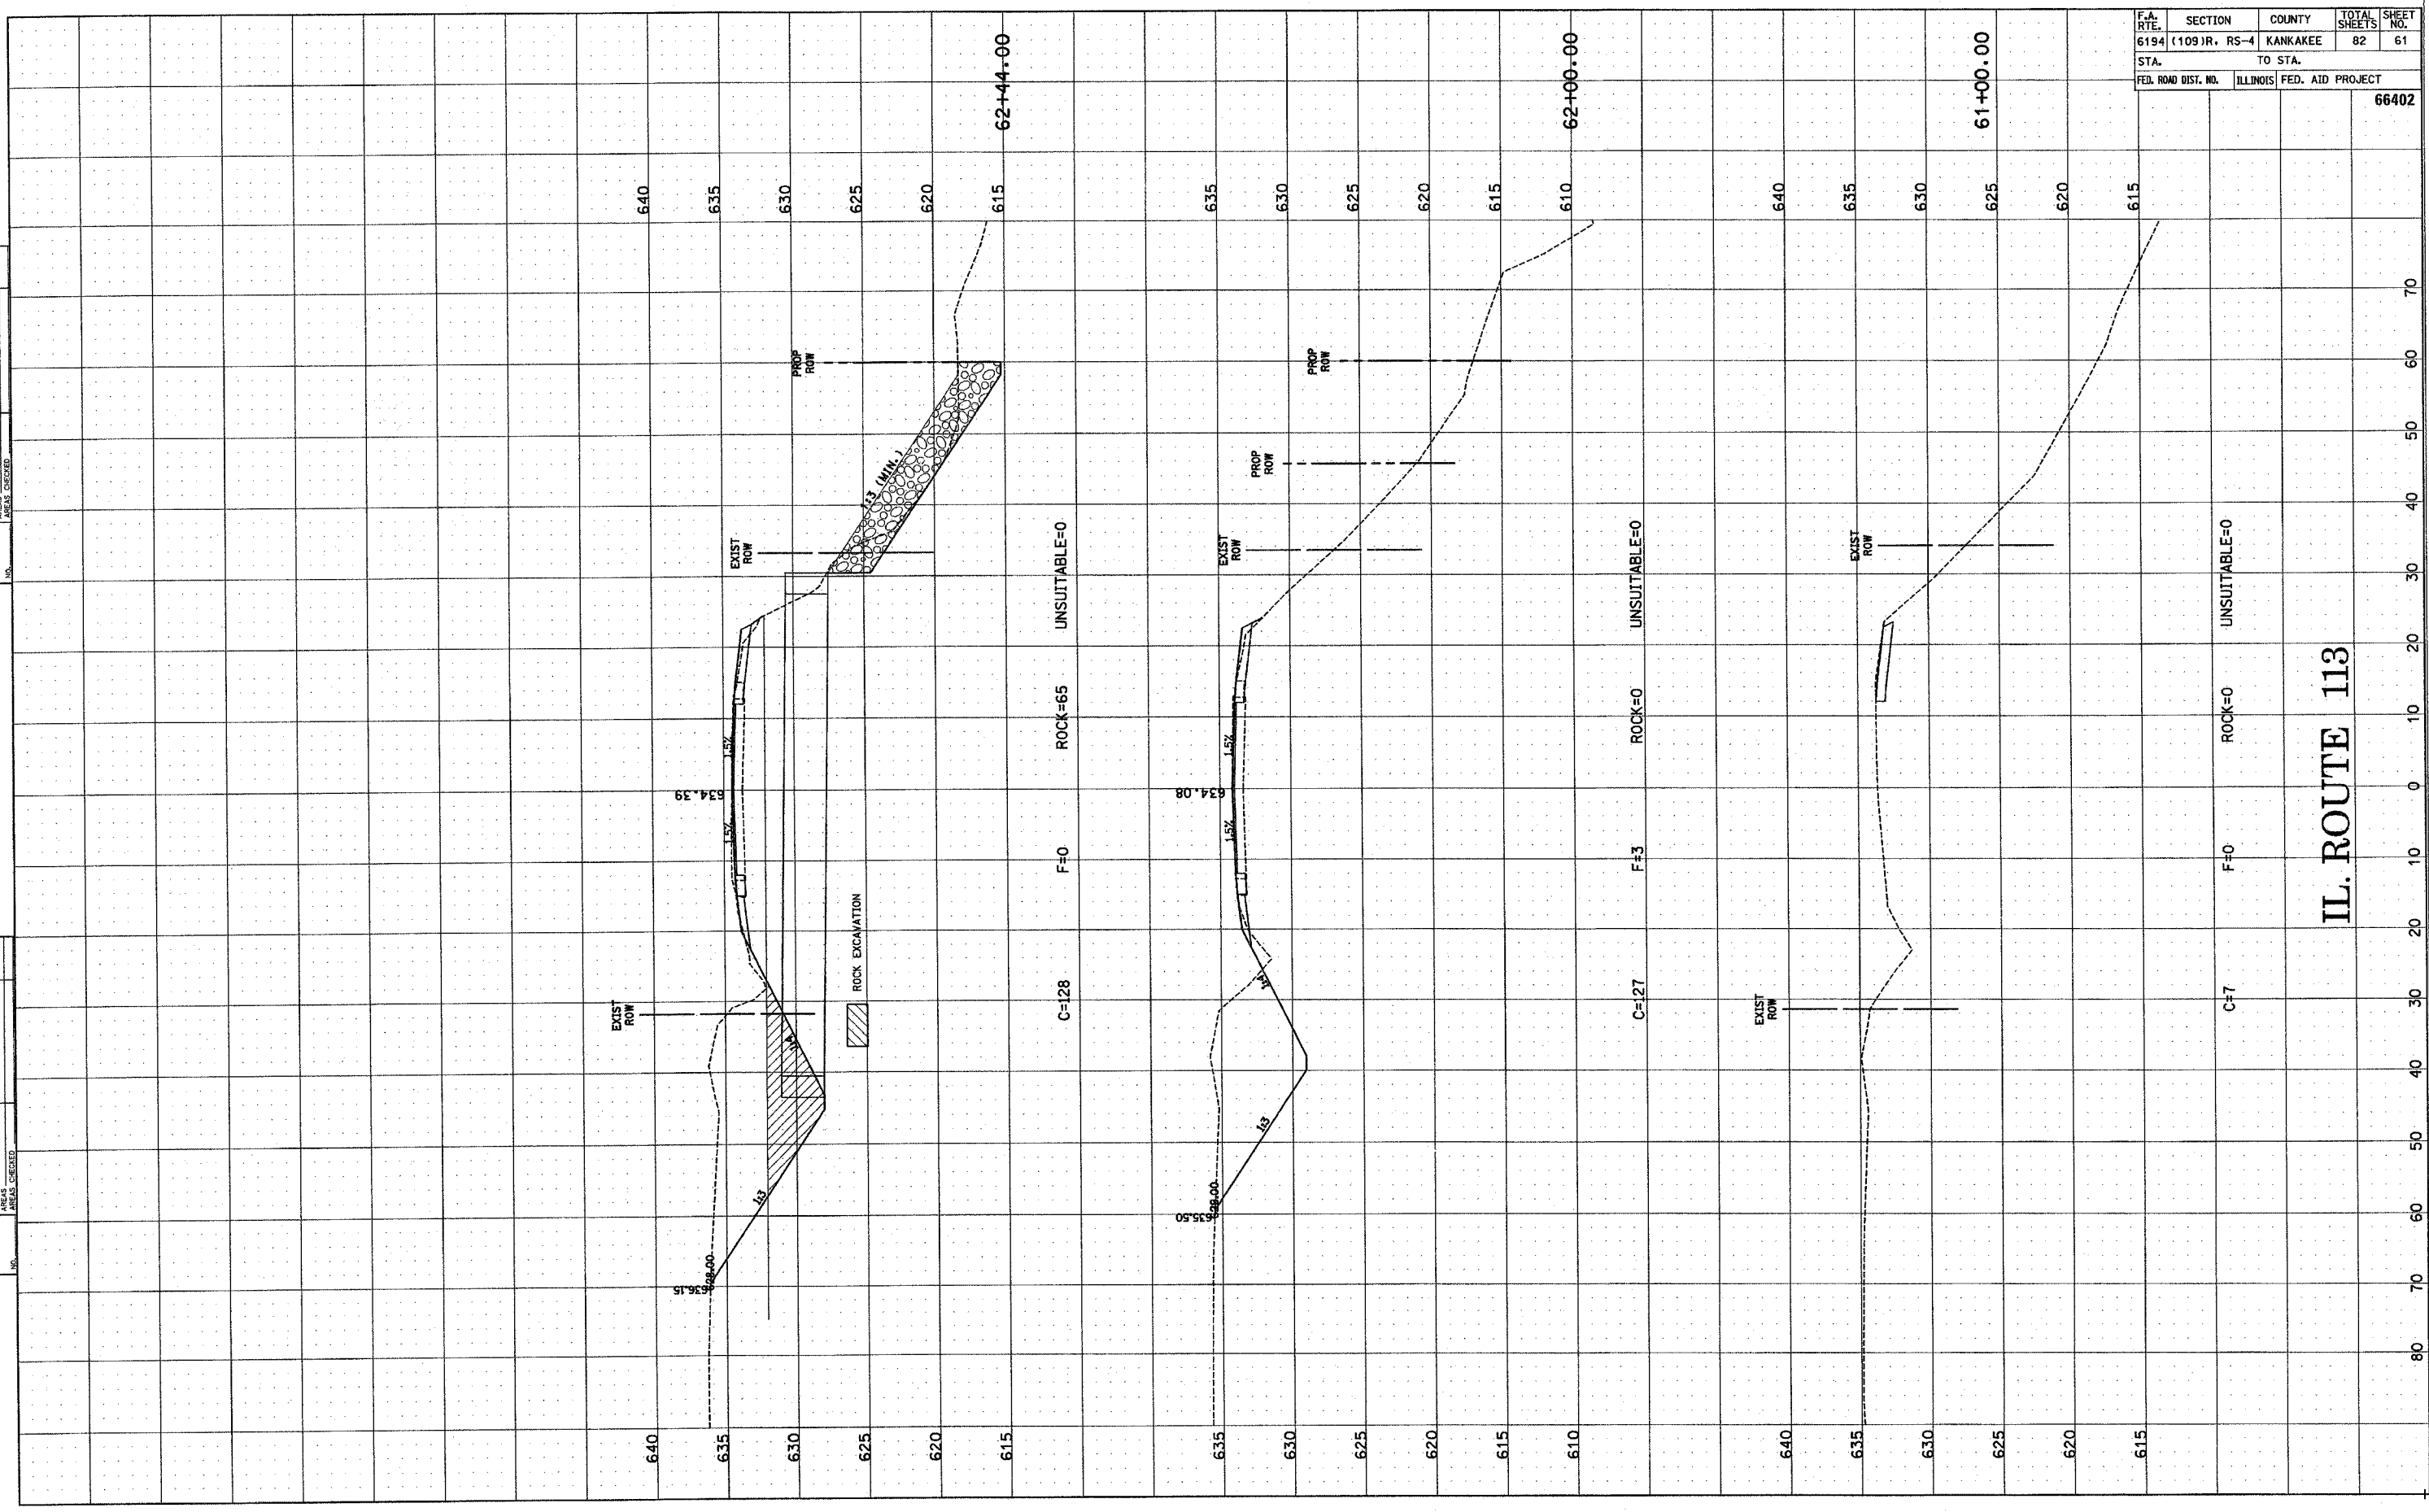

IL. ROUTE 113