


DATE _____ BY _____
 ORIGINAL SURVEY SURVEYED DATE _____
 NOTE BOOK NO. _____ SURVEYED DATE _____
 TEMPLATE NO. _____ PLOTTED DATE _____
 AREAS CHECKED _____ AREAS CHECKED _____

F.A. RTE.	SECTION	COUNTY	TOTAL SHEETS	SHEET NO.
6194	(109)R, RS-4	KANKAKEE	82	62
STA.		TO STA.		
FED. ROAD DIST. NO.	ILLINOIS	FED. AID PROJECT	66402	

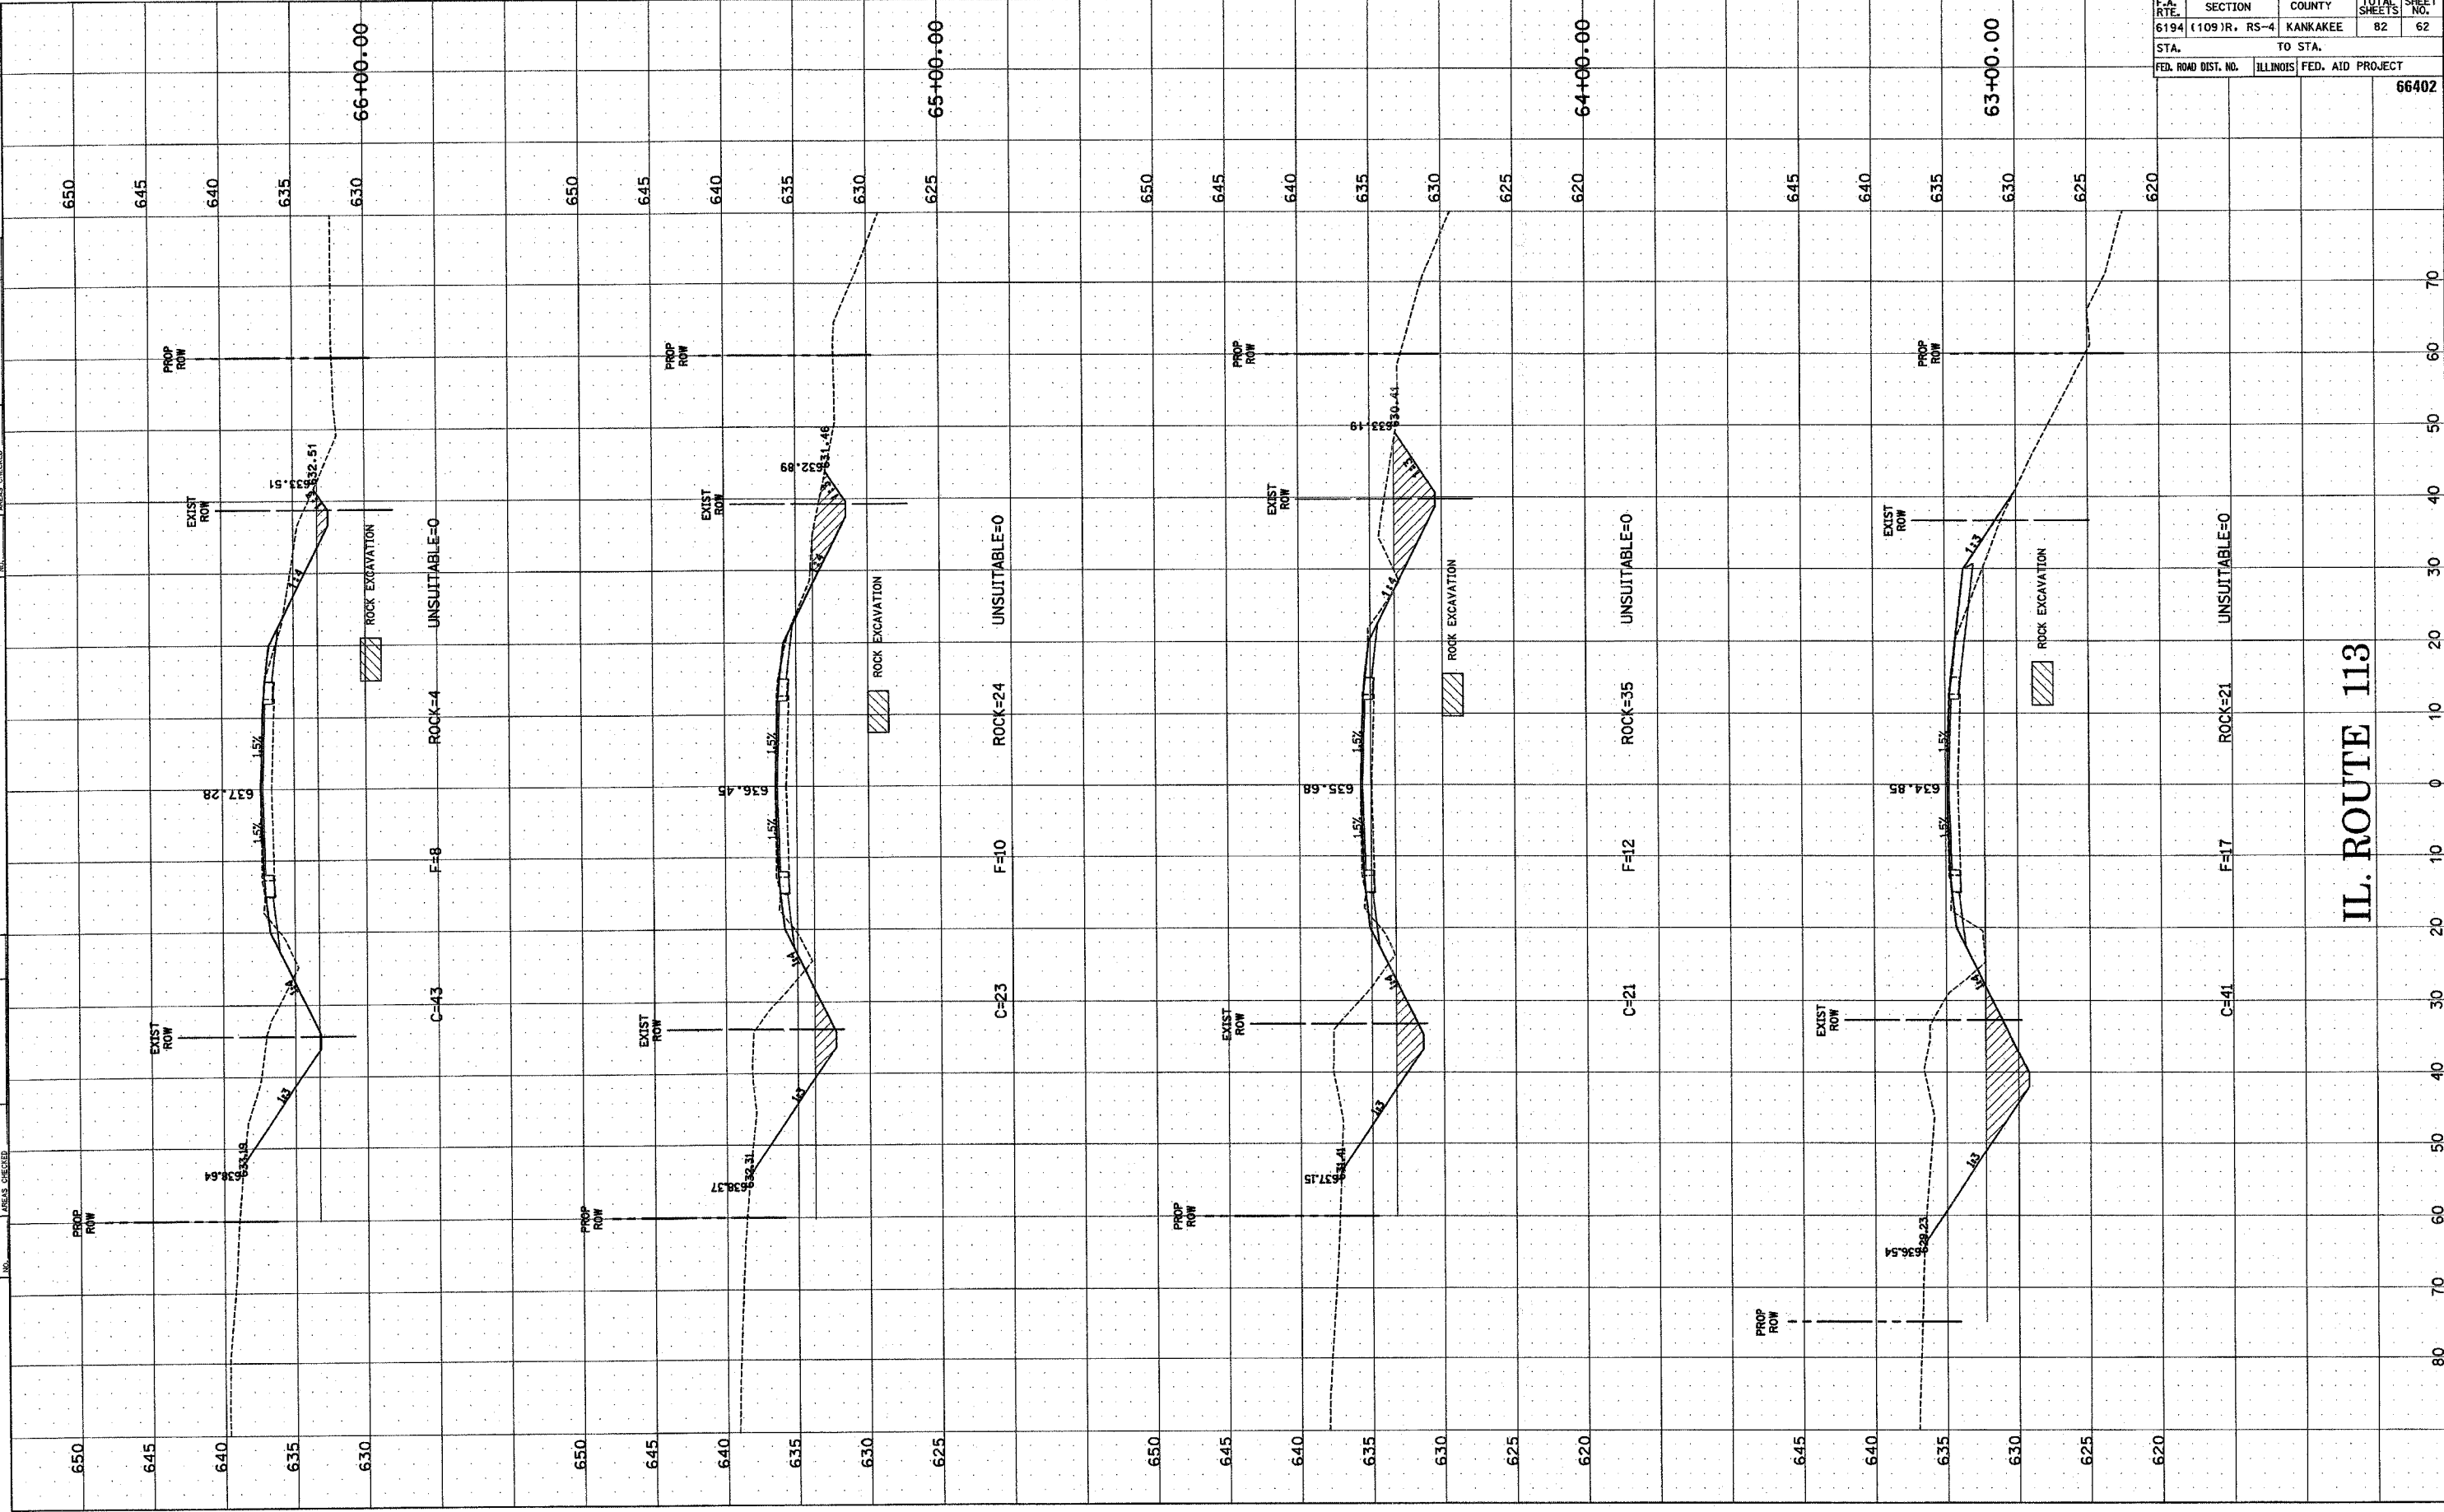

IL. ROUTE 113