


ORIGINAL SURVEY BY DATE
 SURVEYED BY DATE
 FINAL SURVEY BY DATE
 NOTE BOOK NO. TEMPLATE AREAS CHECKED
 NOTE BOOK NO. TEMPLATE AREAS CHECKED

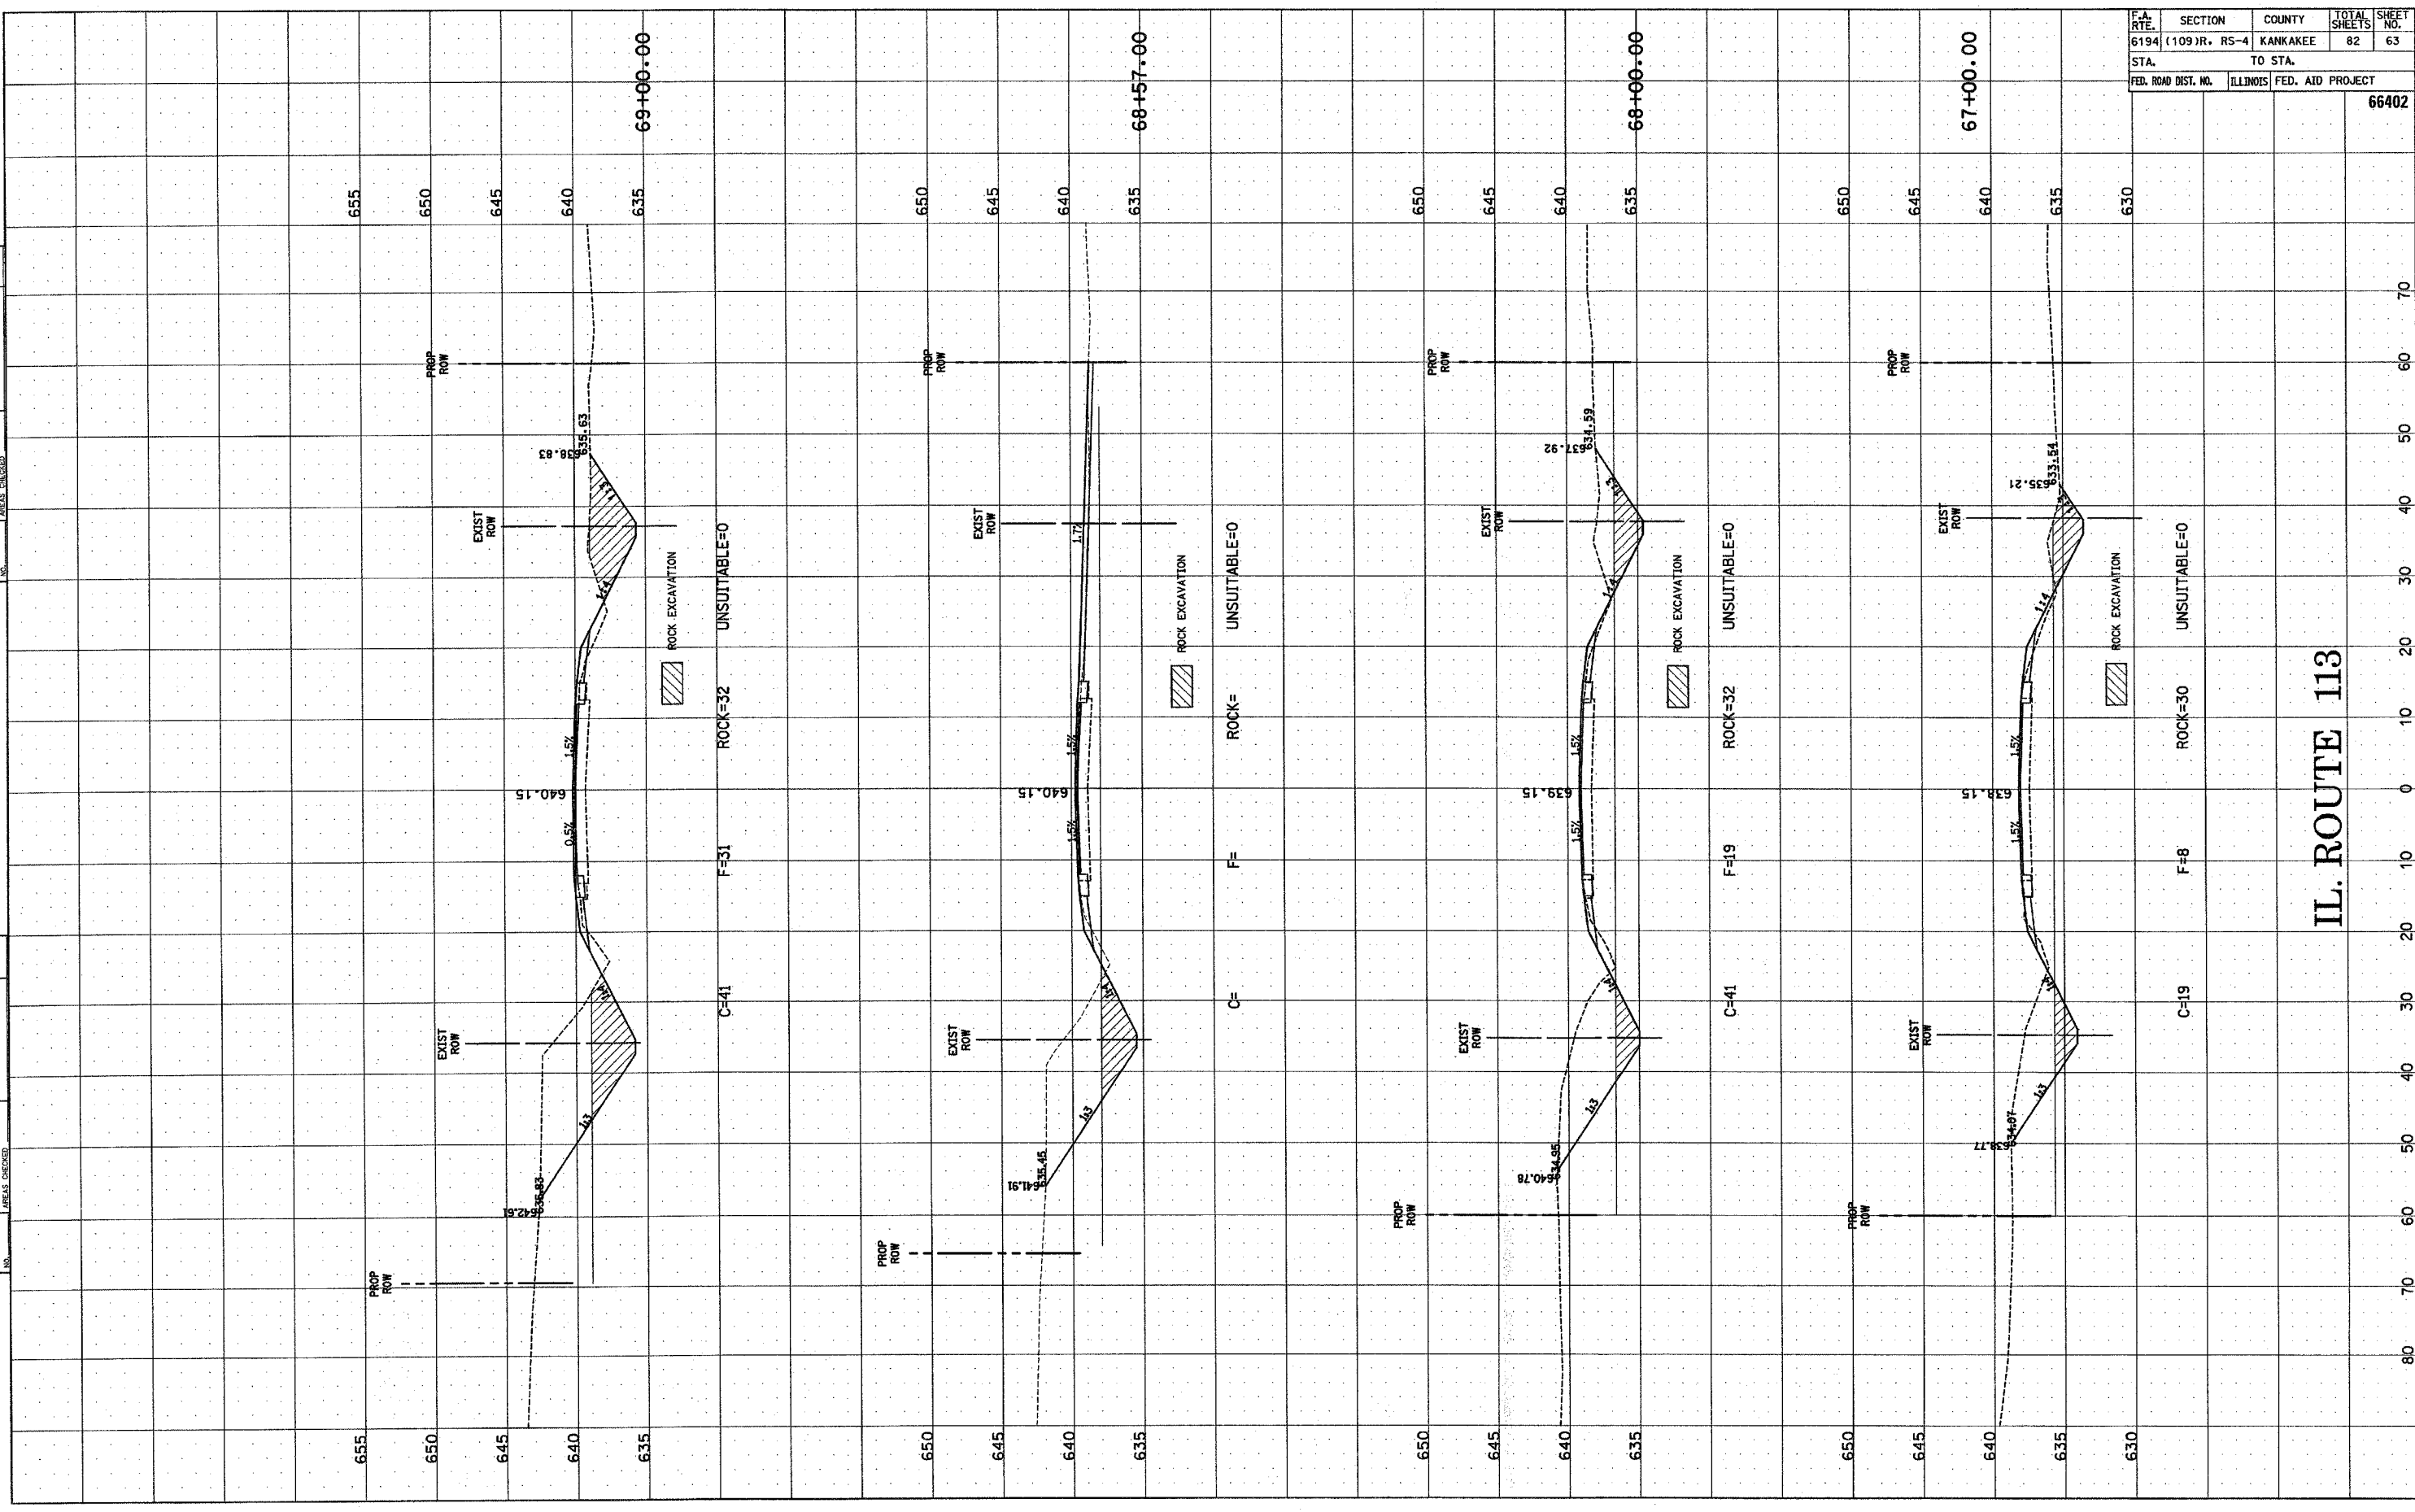

F.A. RTE.	SECTION	COUNTY	TOTAL SHEETS	SHEET NO.
6194	(109)R. RS-4	KANKAKEE	82	63
STA.		TO STA.		
FED. ROAD DIST. NO.	ILLINOIS	FED. AID PROJECT		66402

IL. ROUTE 113