


ORIGINAL SURVEY NOTE BOOK NO. BY DATE
 REVISIONS SURVEY NOTE BOOK NO. BY DATE
 FINISHED PLOTTED TEMPLATE AREAS CHECKED
 FINAL SURVEY PLOTTED TEMPLATE AREAS CHECKED

F.A. RTE.	SECTION	COUNTY	TOTAL SHEETS	SHEET NO.
6194	(109)R, RS-4	KANKAKEE	82	66
STA.	TO STA.			
FED. ROAD DIST. NO.	ILLINOIS	FED. AID PROJECT	66402	

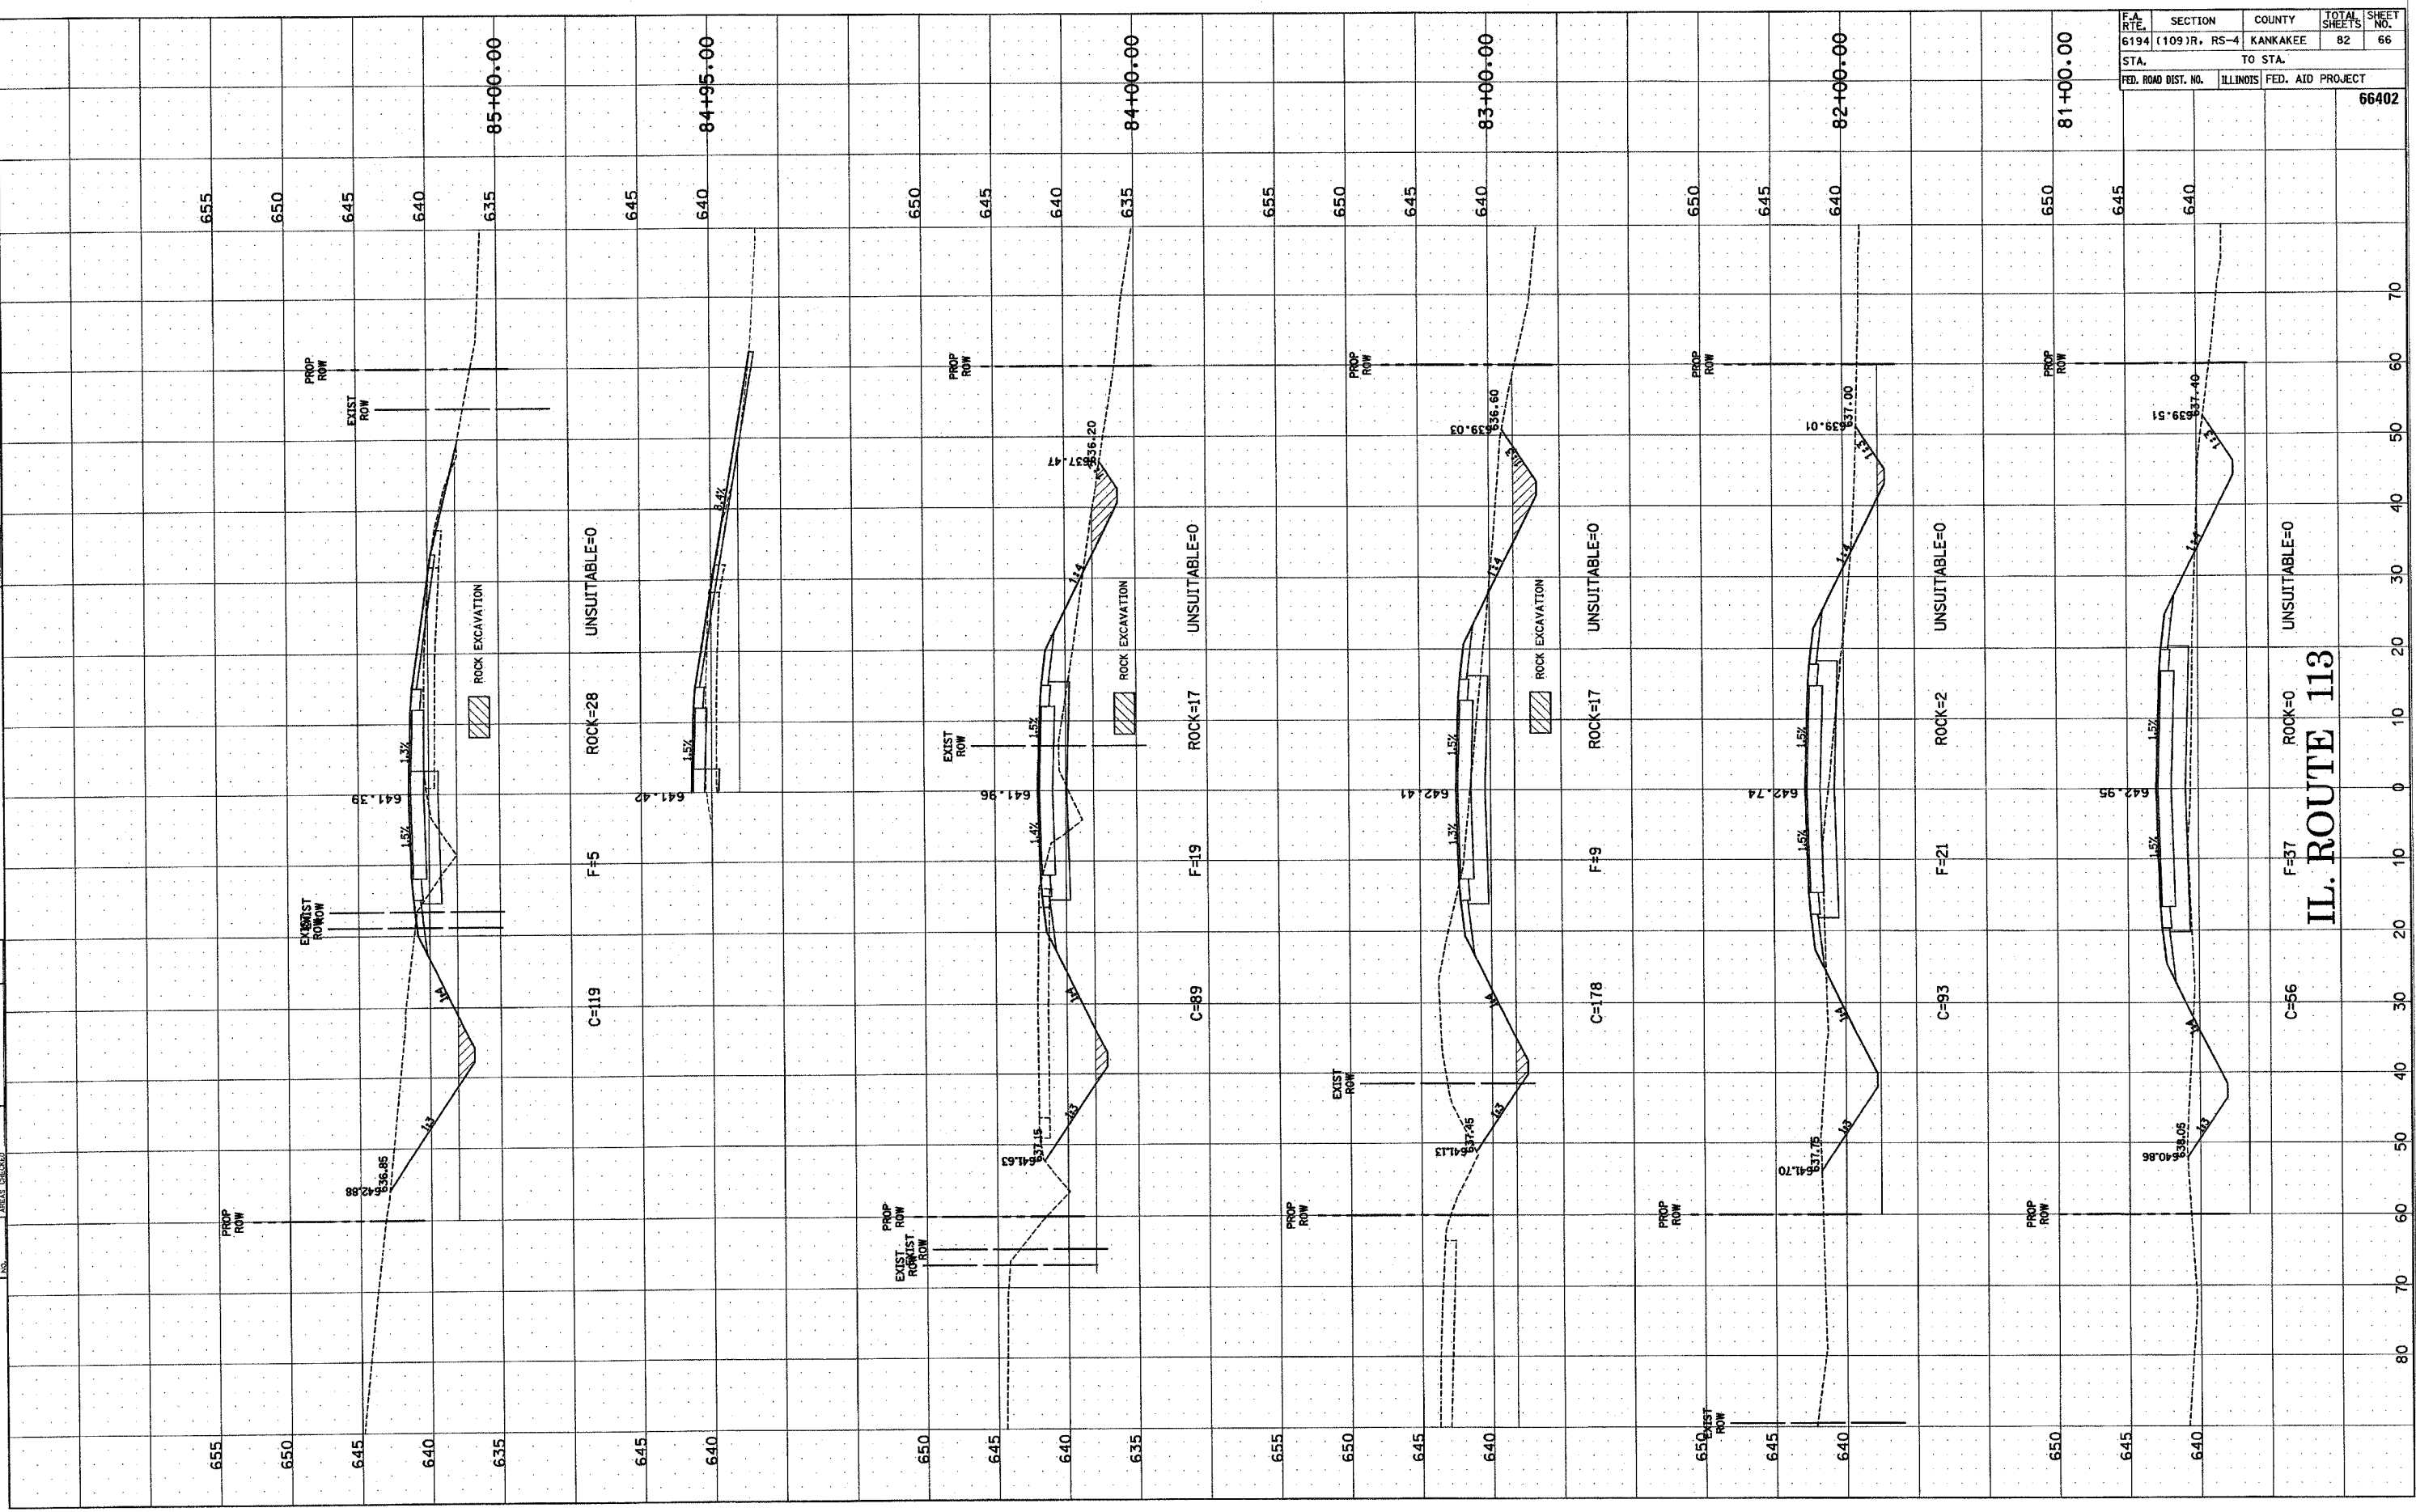

IL. ROUTE 113

C-119 F-5 ROCK=28 UNSUITABLE=0
 C-89 F-19 ROCK=17 UNSUITABLE=0
 C-178 F-9 ROCK=17 UNSUITABLE=0
 C-93 F-21 ROCK=2 UNSUITABLE=0
 C-56 F-37 ROCK=0 UNSUITABLE=0