


ORIGINAL SURVEY DATE
 SURVEYED SURVEY DATE
 NOTE BOOK PLACED DATE
 TEMPLATE NO. AREAS CHECKED

FINAL SURVEY DATE
 SURVEYED SURVEY DATE
 NOTE BOOK PLACED DATE
 TEMPLATE NO. AREAS CHECKED

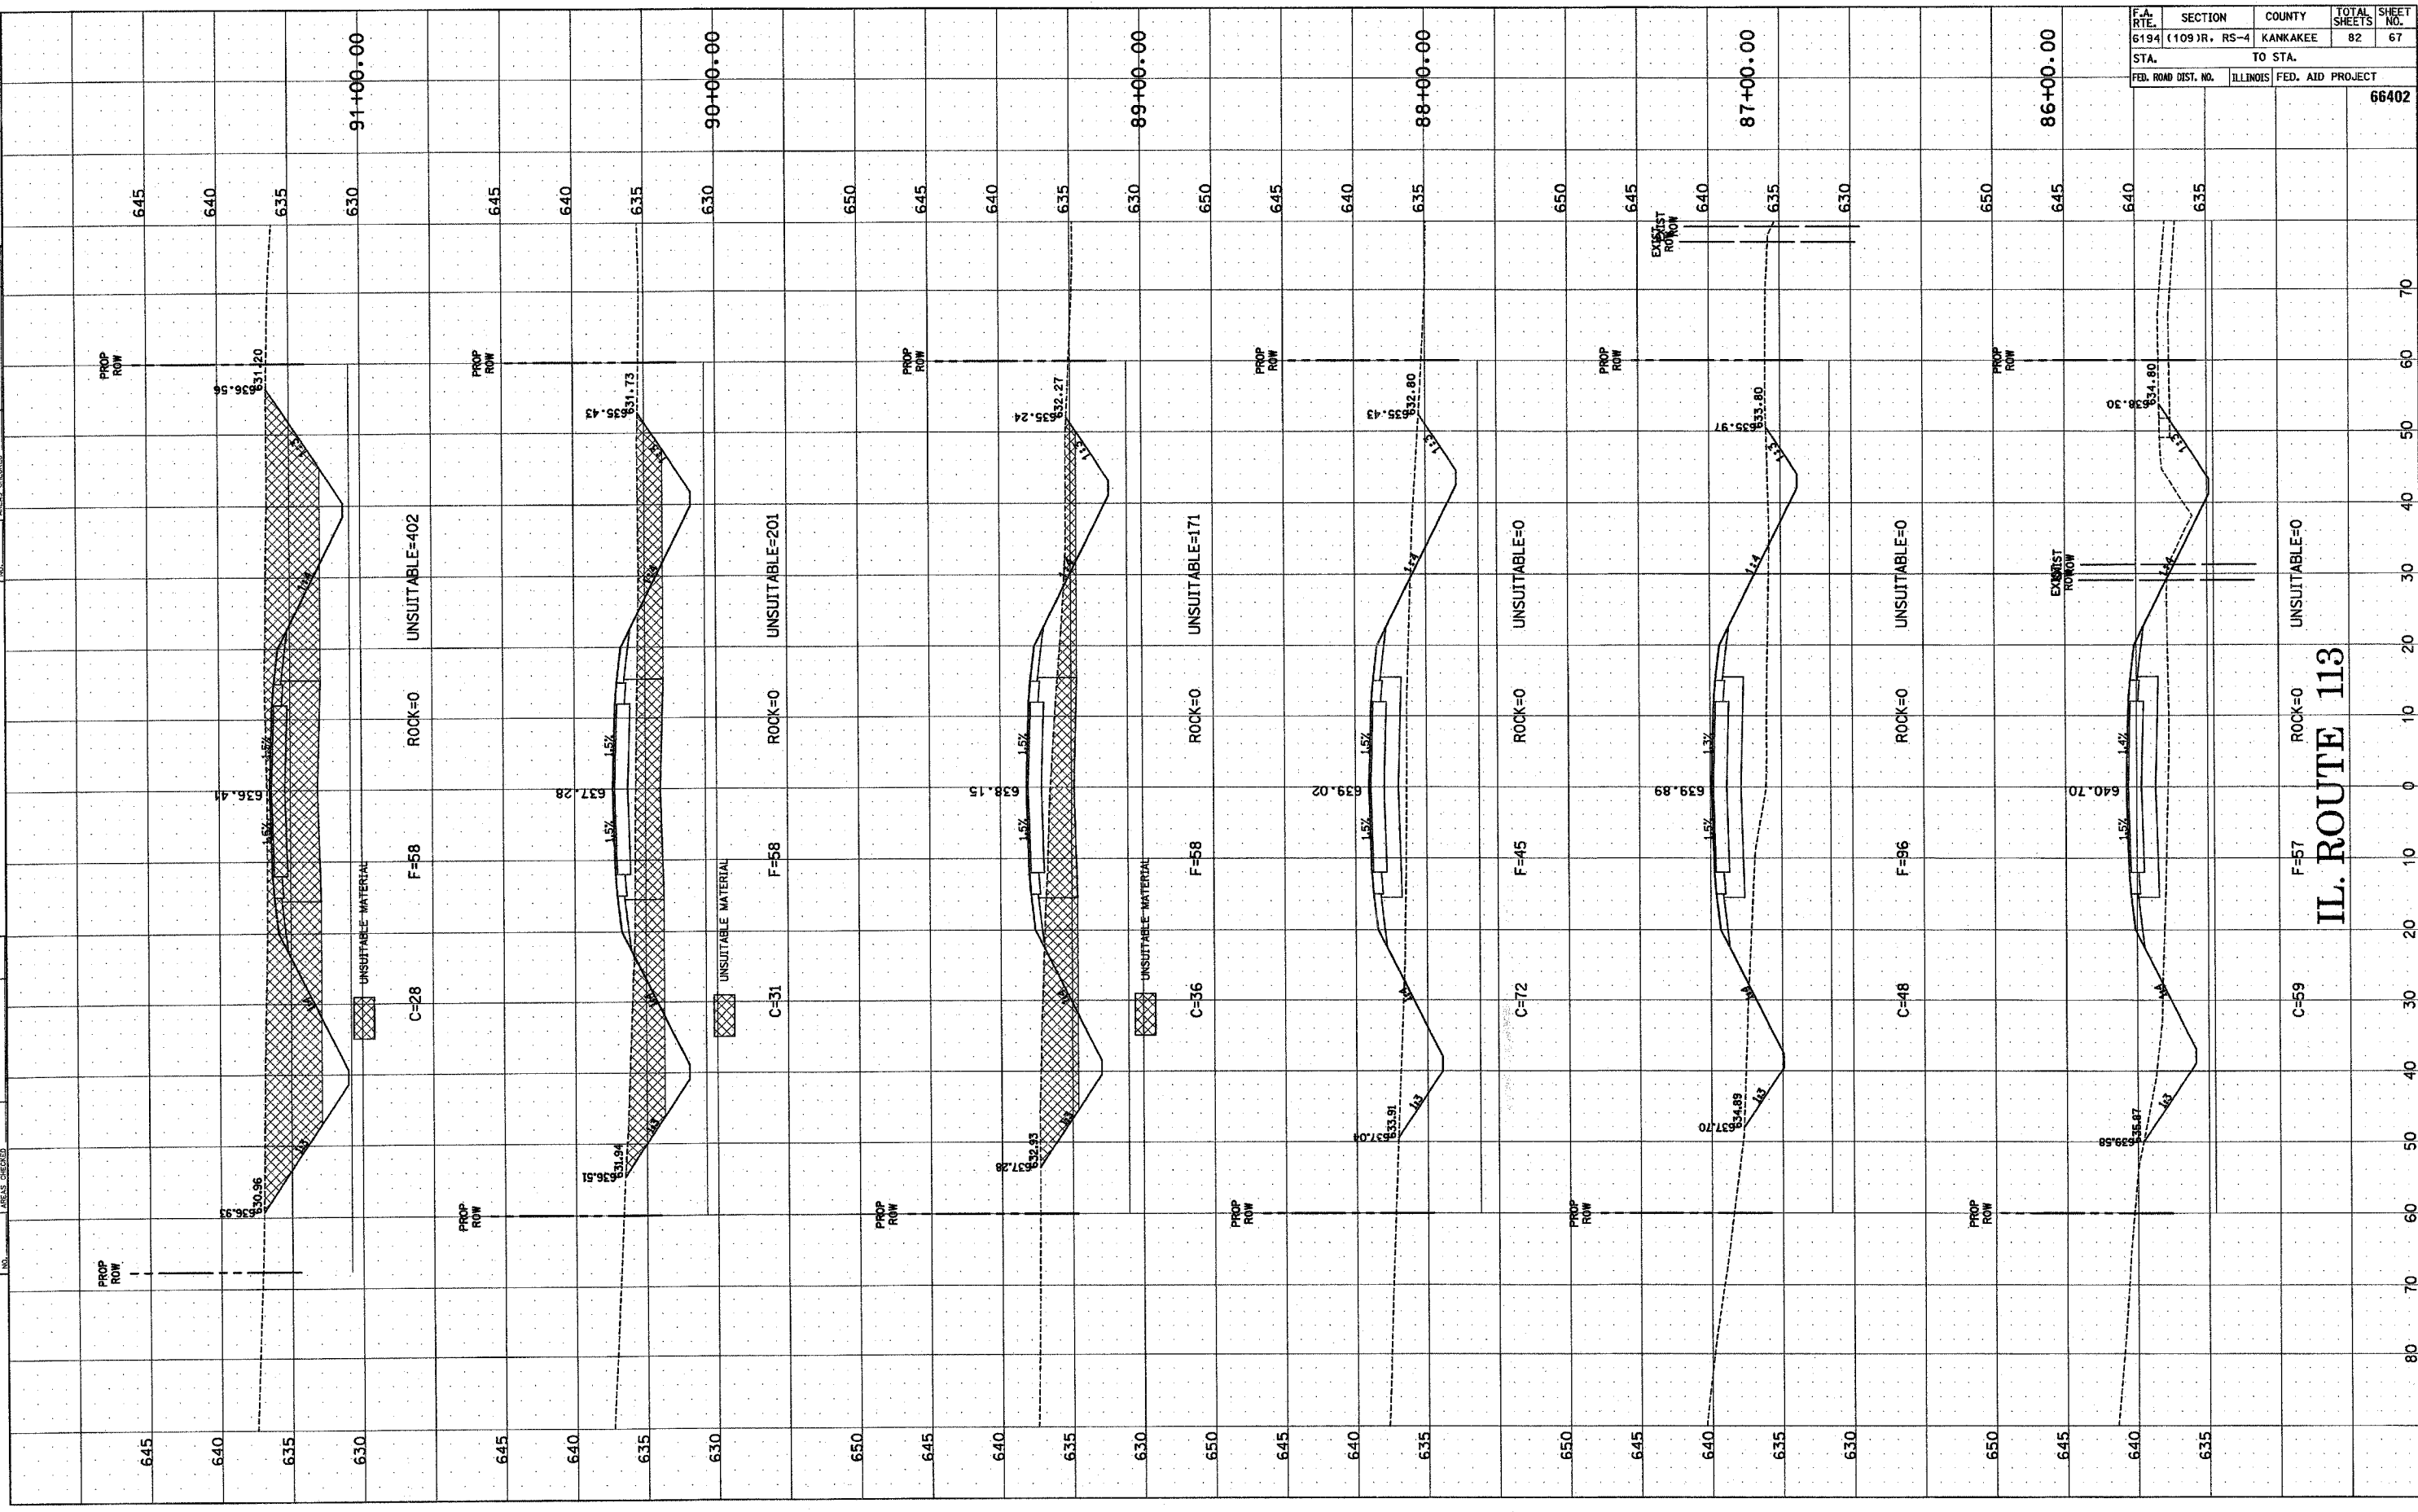

F.A. RTE.	SECTION	COUNTY	TOTAL SHEETS	SHEET NO.
6194	(109)R, RS-4	KANKAKEE	82	67
STA.		TO STA.		
FED. ROAD DIST. NO.		ILLINOIS	FED. AID PROJECT	
		66402		

IL. ROUTE 113

C-59 F=57 ROCK=0 UNSUITABLE=0

C-48 F=96 ROCK=0 UNSUITABLE=0

C-72 F=45 ROCK=0 UNSUITABLE=0

C-36 F=58 ROCK=0 UNSUITABLE=171

C-31 F=58 ROCK=0 UNSUITABLE=201

C-28 F=58 ROCK=0 UNSUITABLE=402