


ORIGINAL SURVEY NOTE BOOK NO. BY DATE
 SURVEYED SURVEY NOTE BOOK NO. BY DATE
 FINISHED SURVEY NOTE BOOK NO. BY DATE
 SURVEYED SURVEY NOTE BOOK NO. BY DATE
 SURVEYED SURVEY NOTE BOOK NO. BY DATE

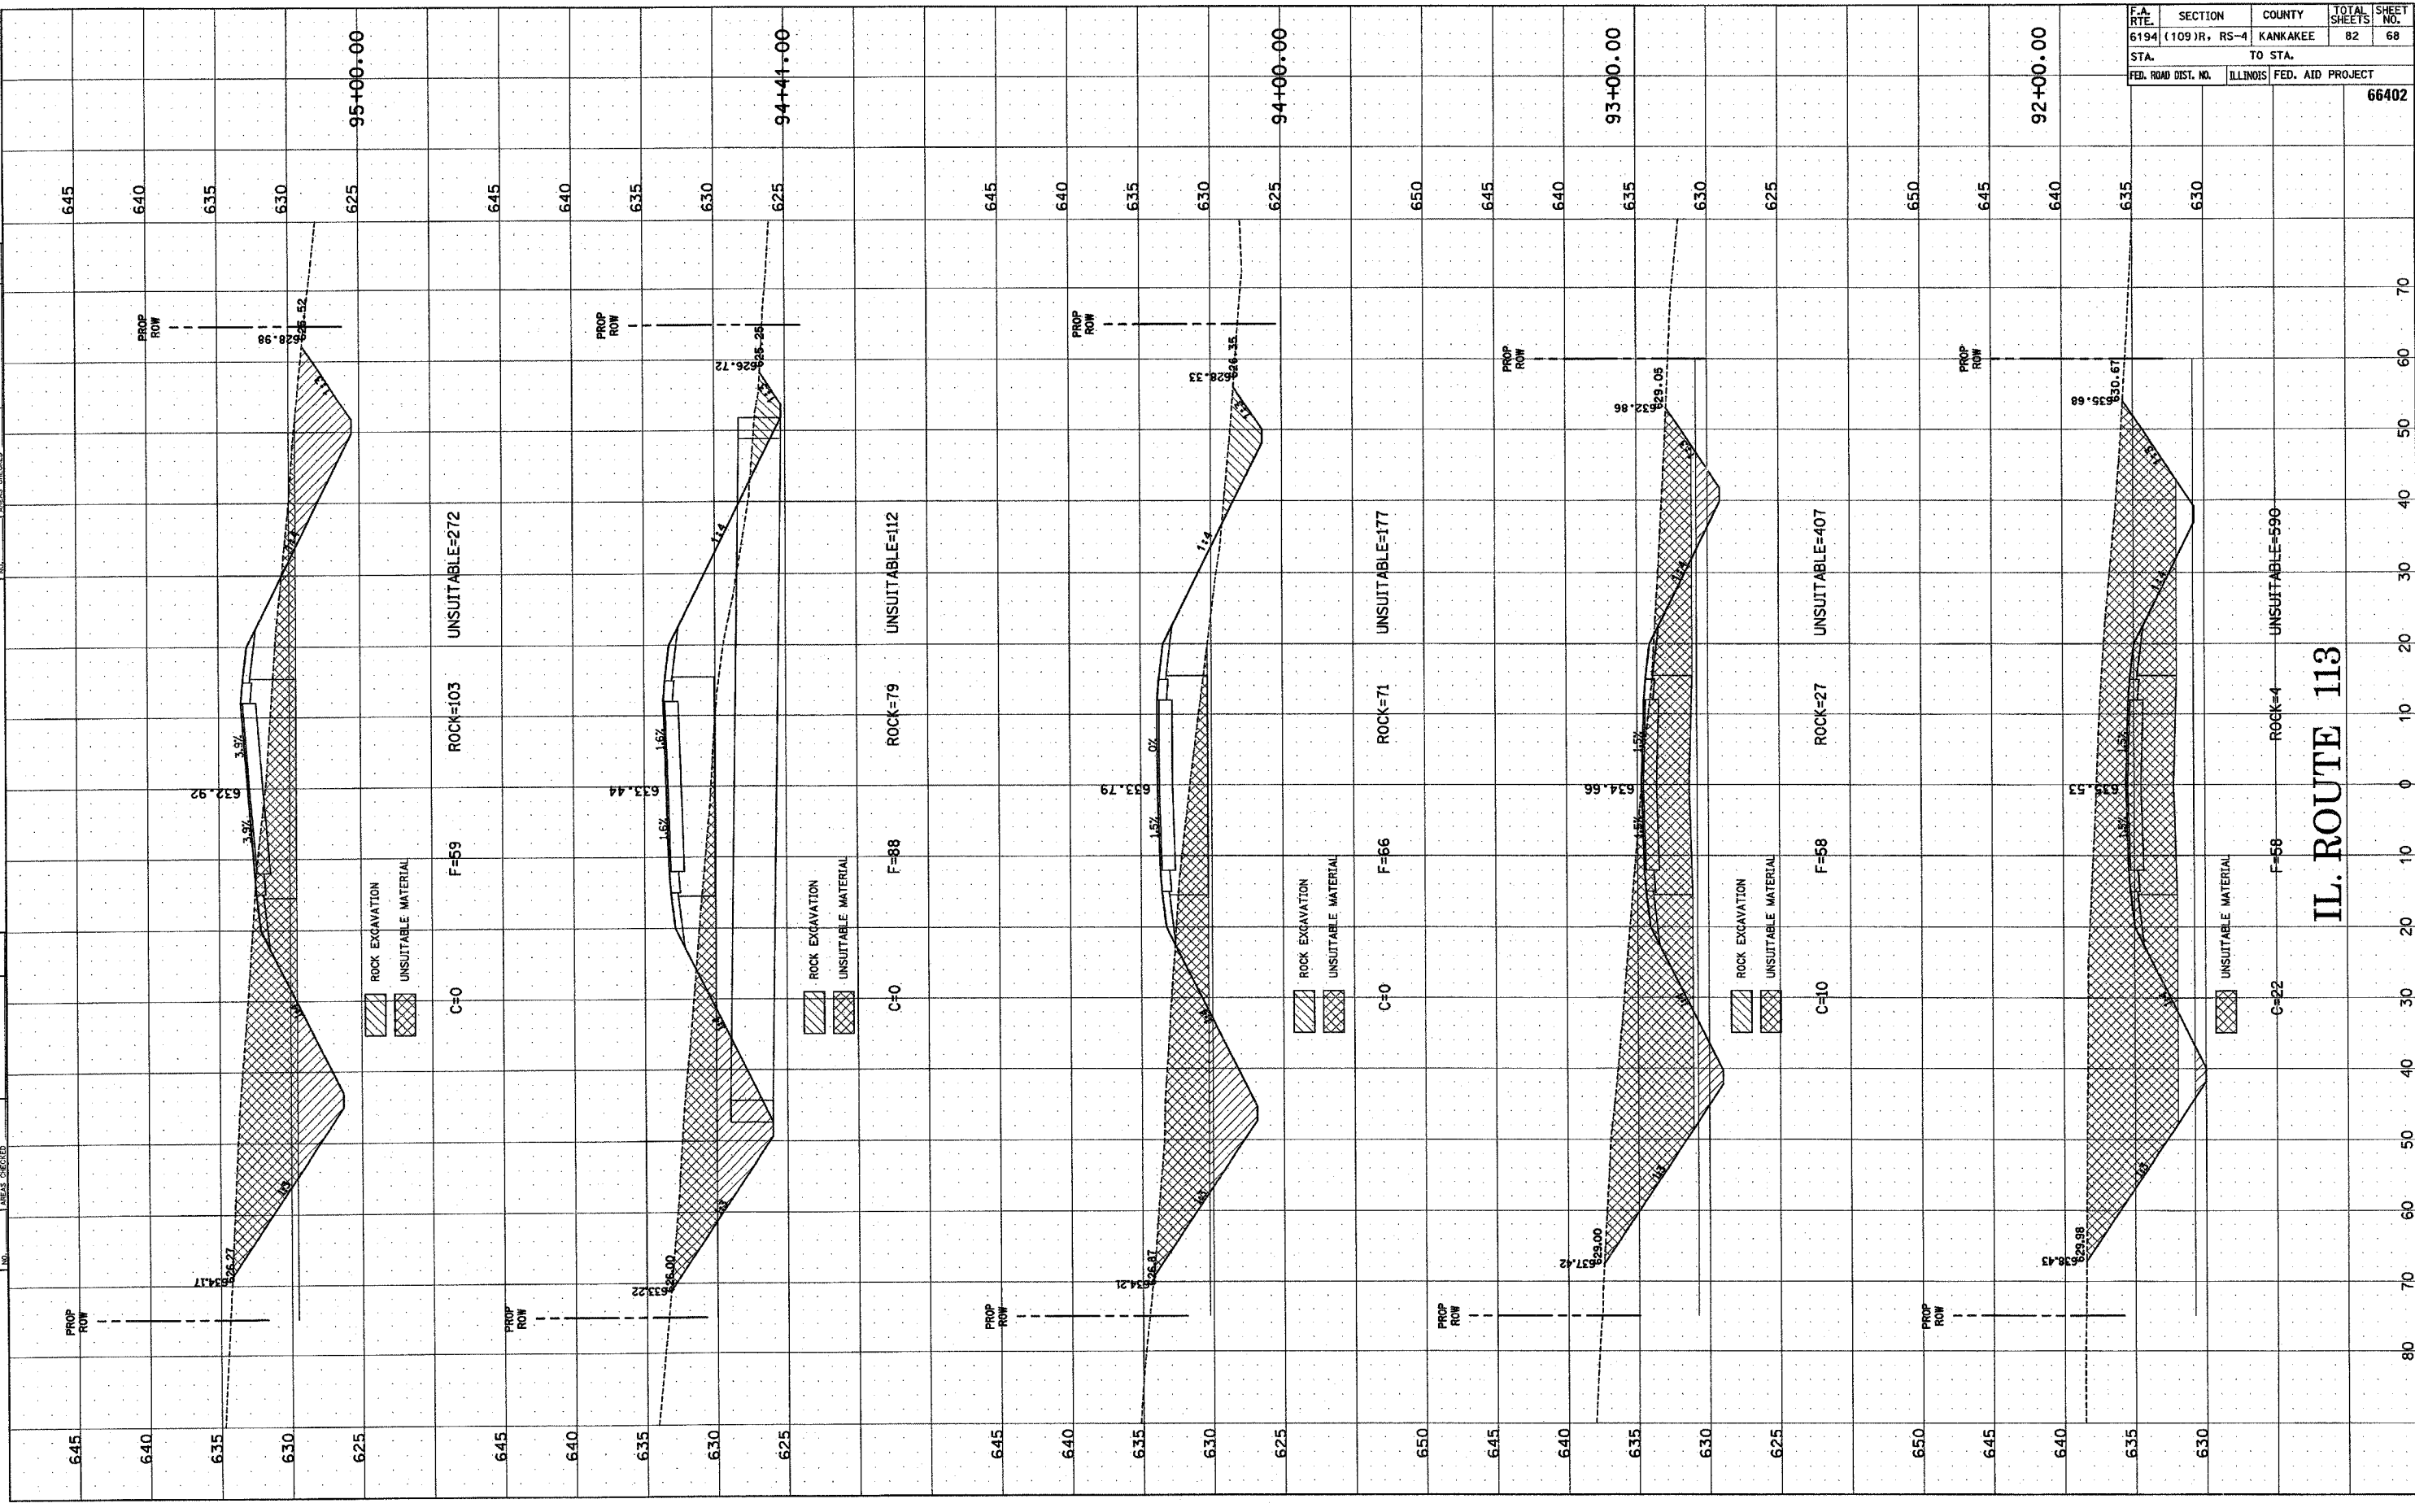

F.A. RTE.	SECTION	COUNTY	TOTAL SHEETS	SHEET NO.
6194	(109)R, RS-4	KANKAKEE	82	68
STA.	TO STA.			
FED. ROAD DIST. NO.	ILLINOIS	FED. AID PROJECT		
			66402	

IL. ROUTE 113