


ORIGINAL SURVEY BY DATE  
 SURVEYED BY DATE  
 NOTE BOOK NO. CHECKED  
 AREAS CHECKED

FINAL SURVEY BY DATE  
 SURVEYED BY DATE  
 NOTE BOOK NO. CHECKED  
 AREAS CHECKED

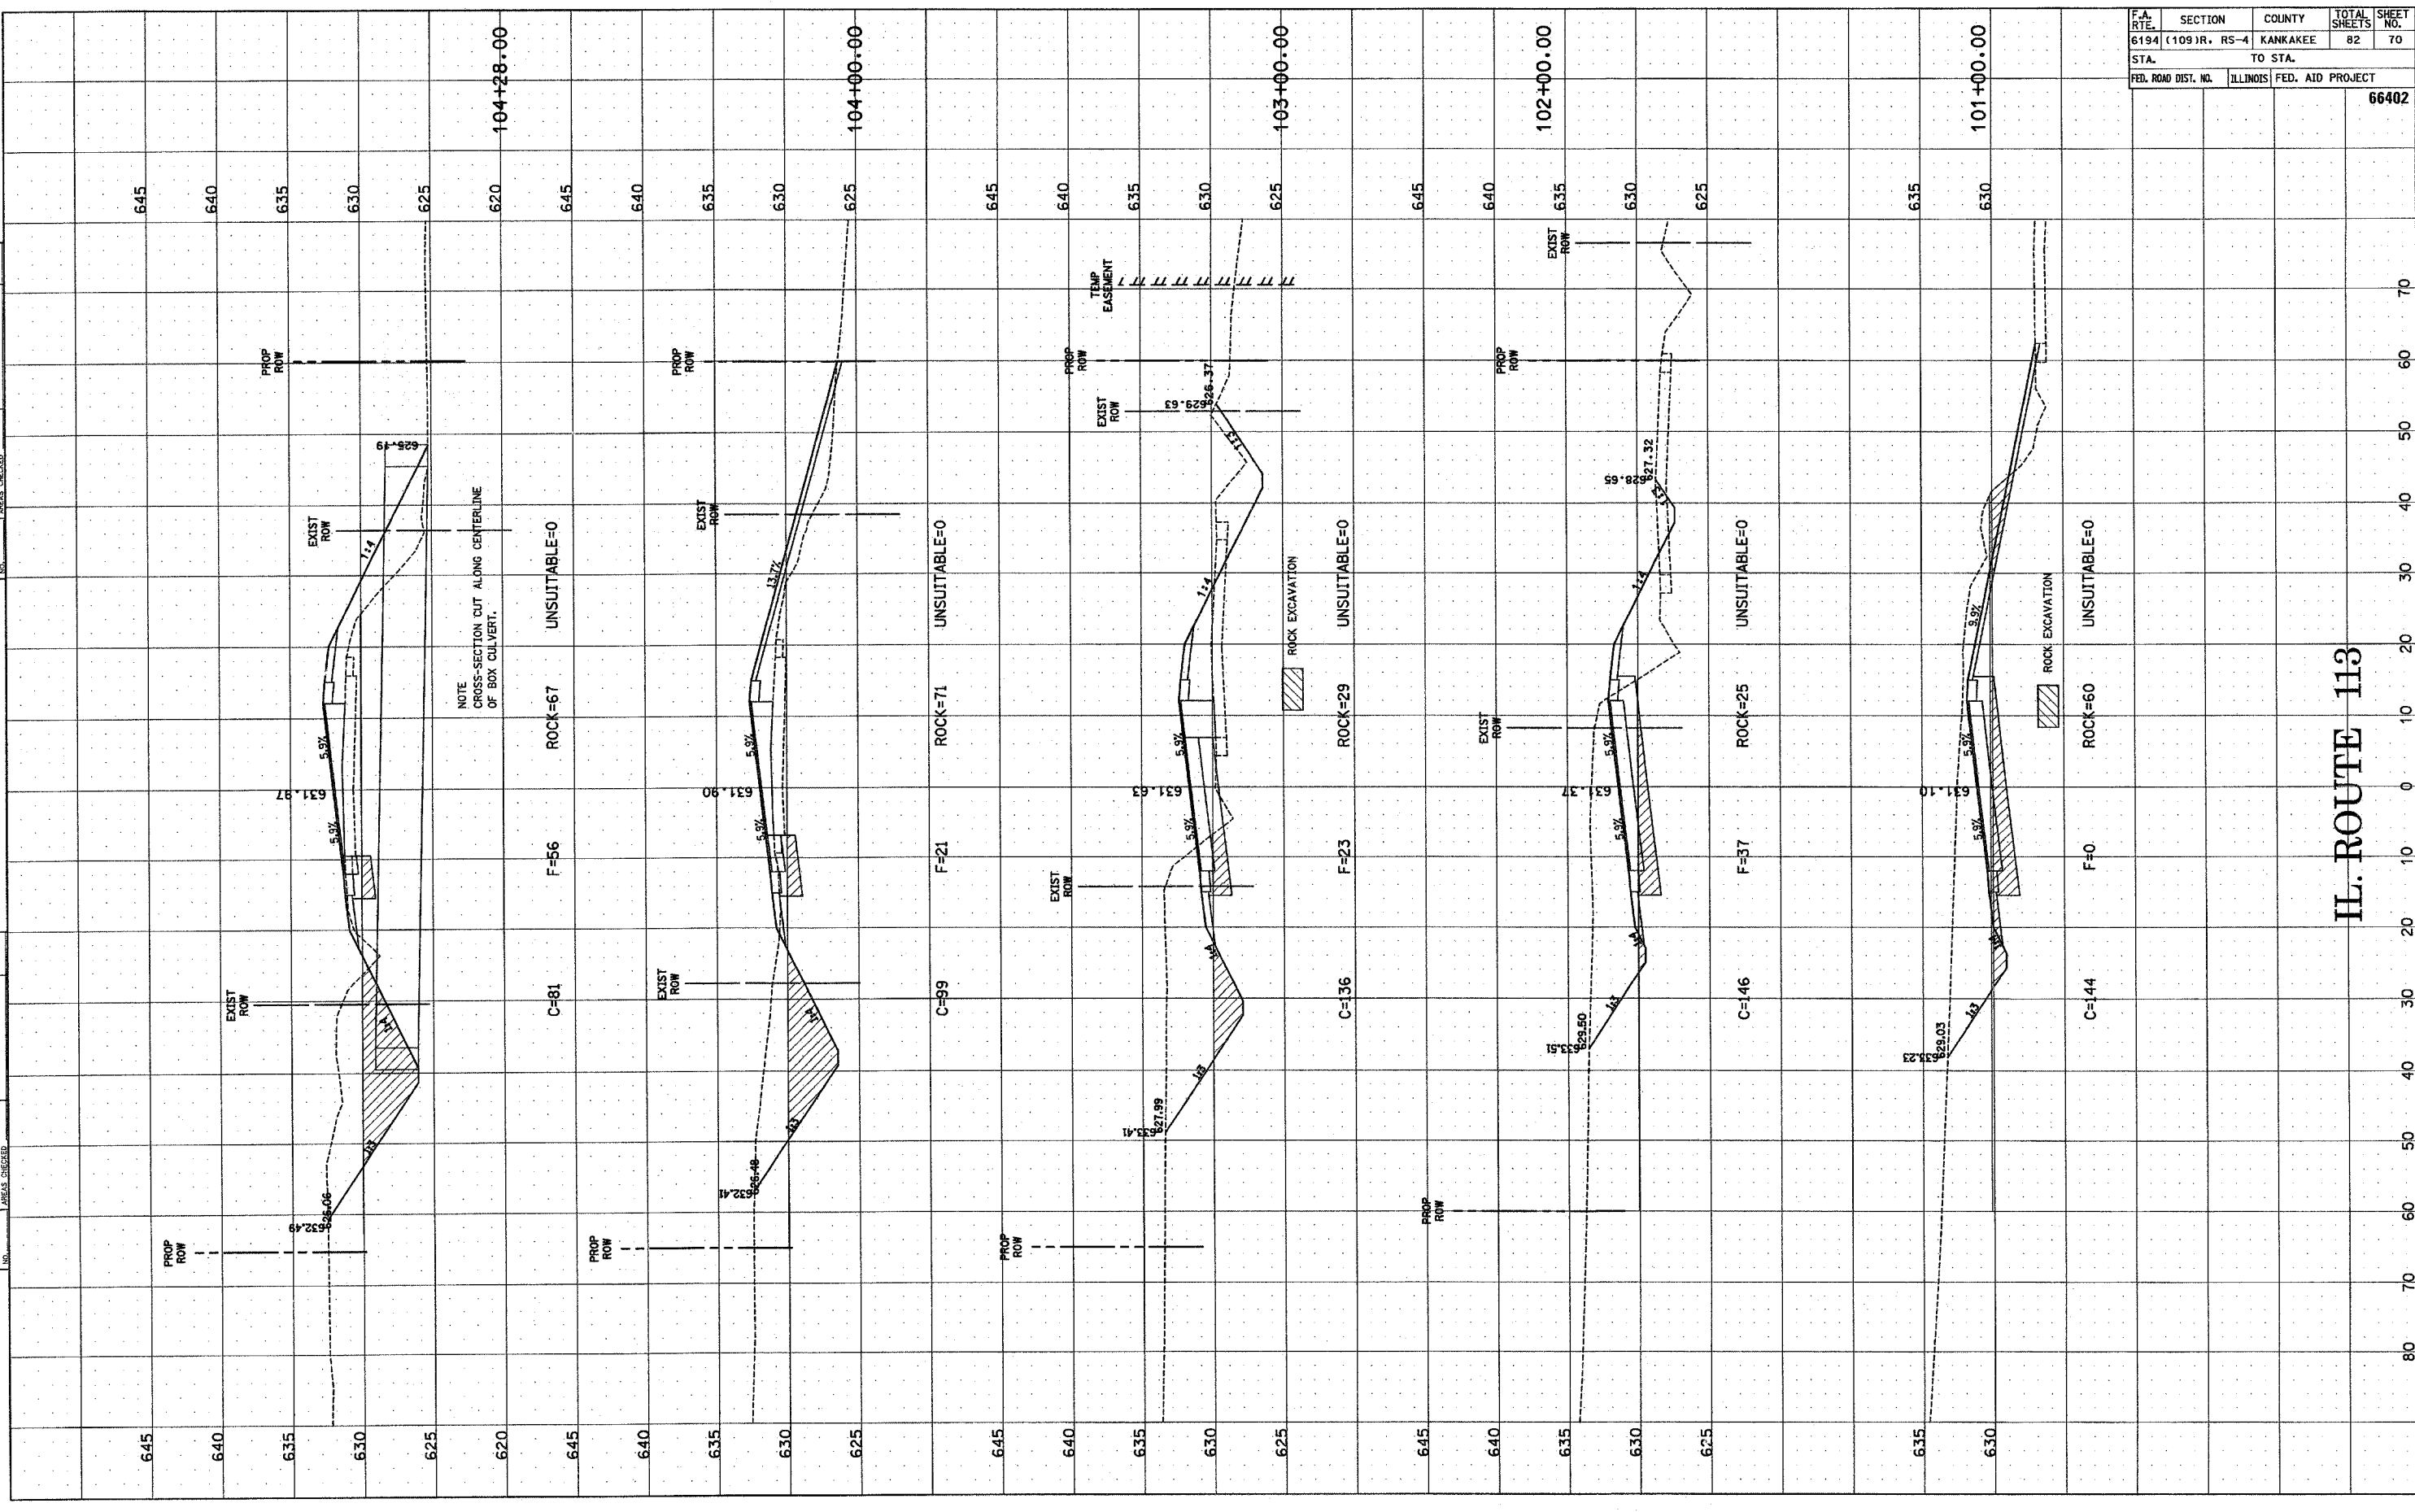

IL. ROUTE 113

F.A. RTE.	SECTION	COUNTY	TOTAL SHEETS	SHEET NO.
6194	(109) R. RS-4	KANKAKEE	82	70
STA. TO STA.		FED. AID PROJECT		
		ILLINOIS		
		66402		

80 70 60 50 40 30 20 10 0 10 20 30 40 50 60 70