


ORIGINAL SURVEY
 SURVEYED FROM DATE
 NOTE BOOK NO.
 TEMPLATE AREAS CHECKED

FINAL SURVEY
 SURVEYED FROM DATE
 NOTE BOOK NO.
 TEMPLATE AREAS CHECKED

BY _____ DATE _____

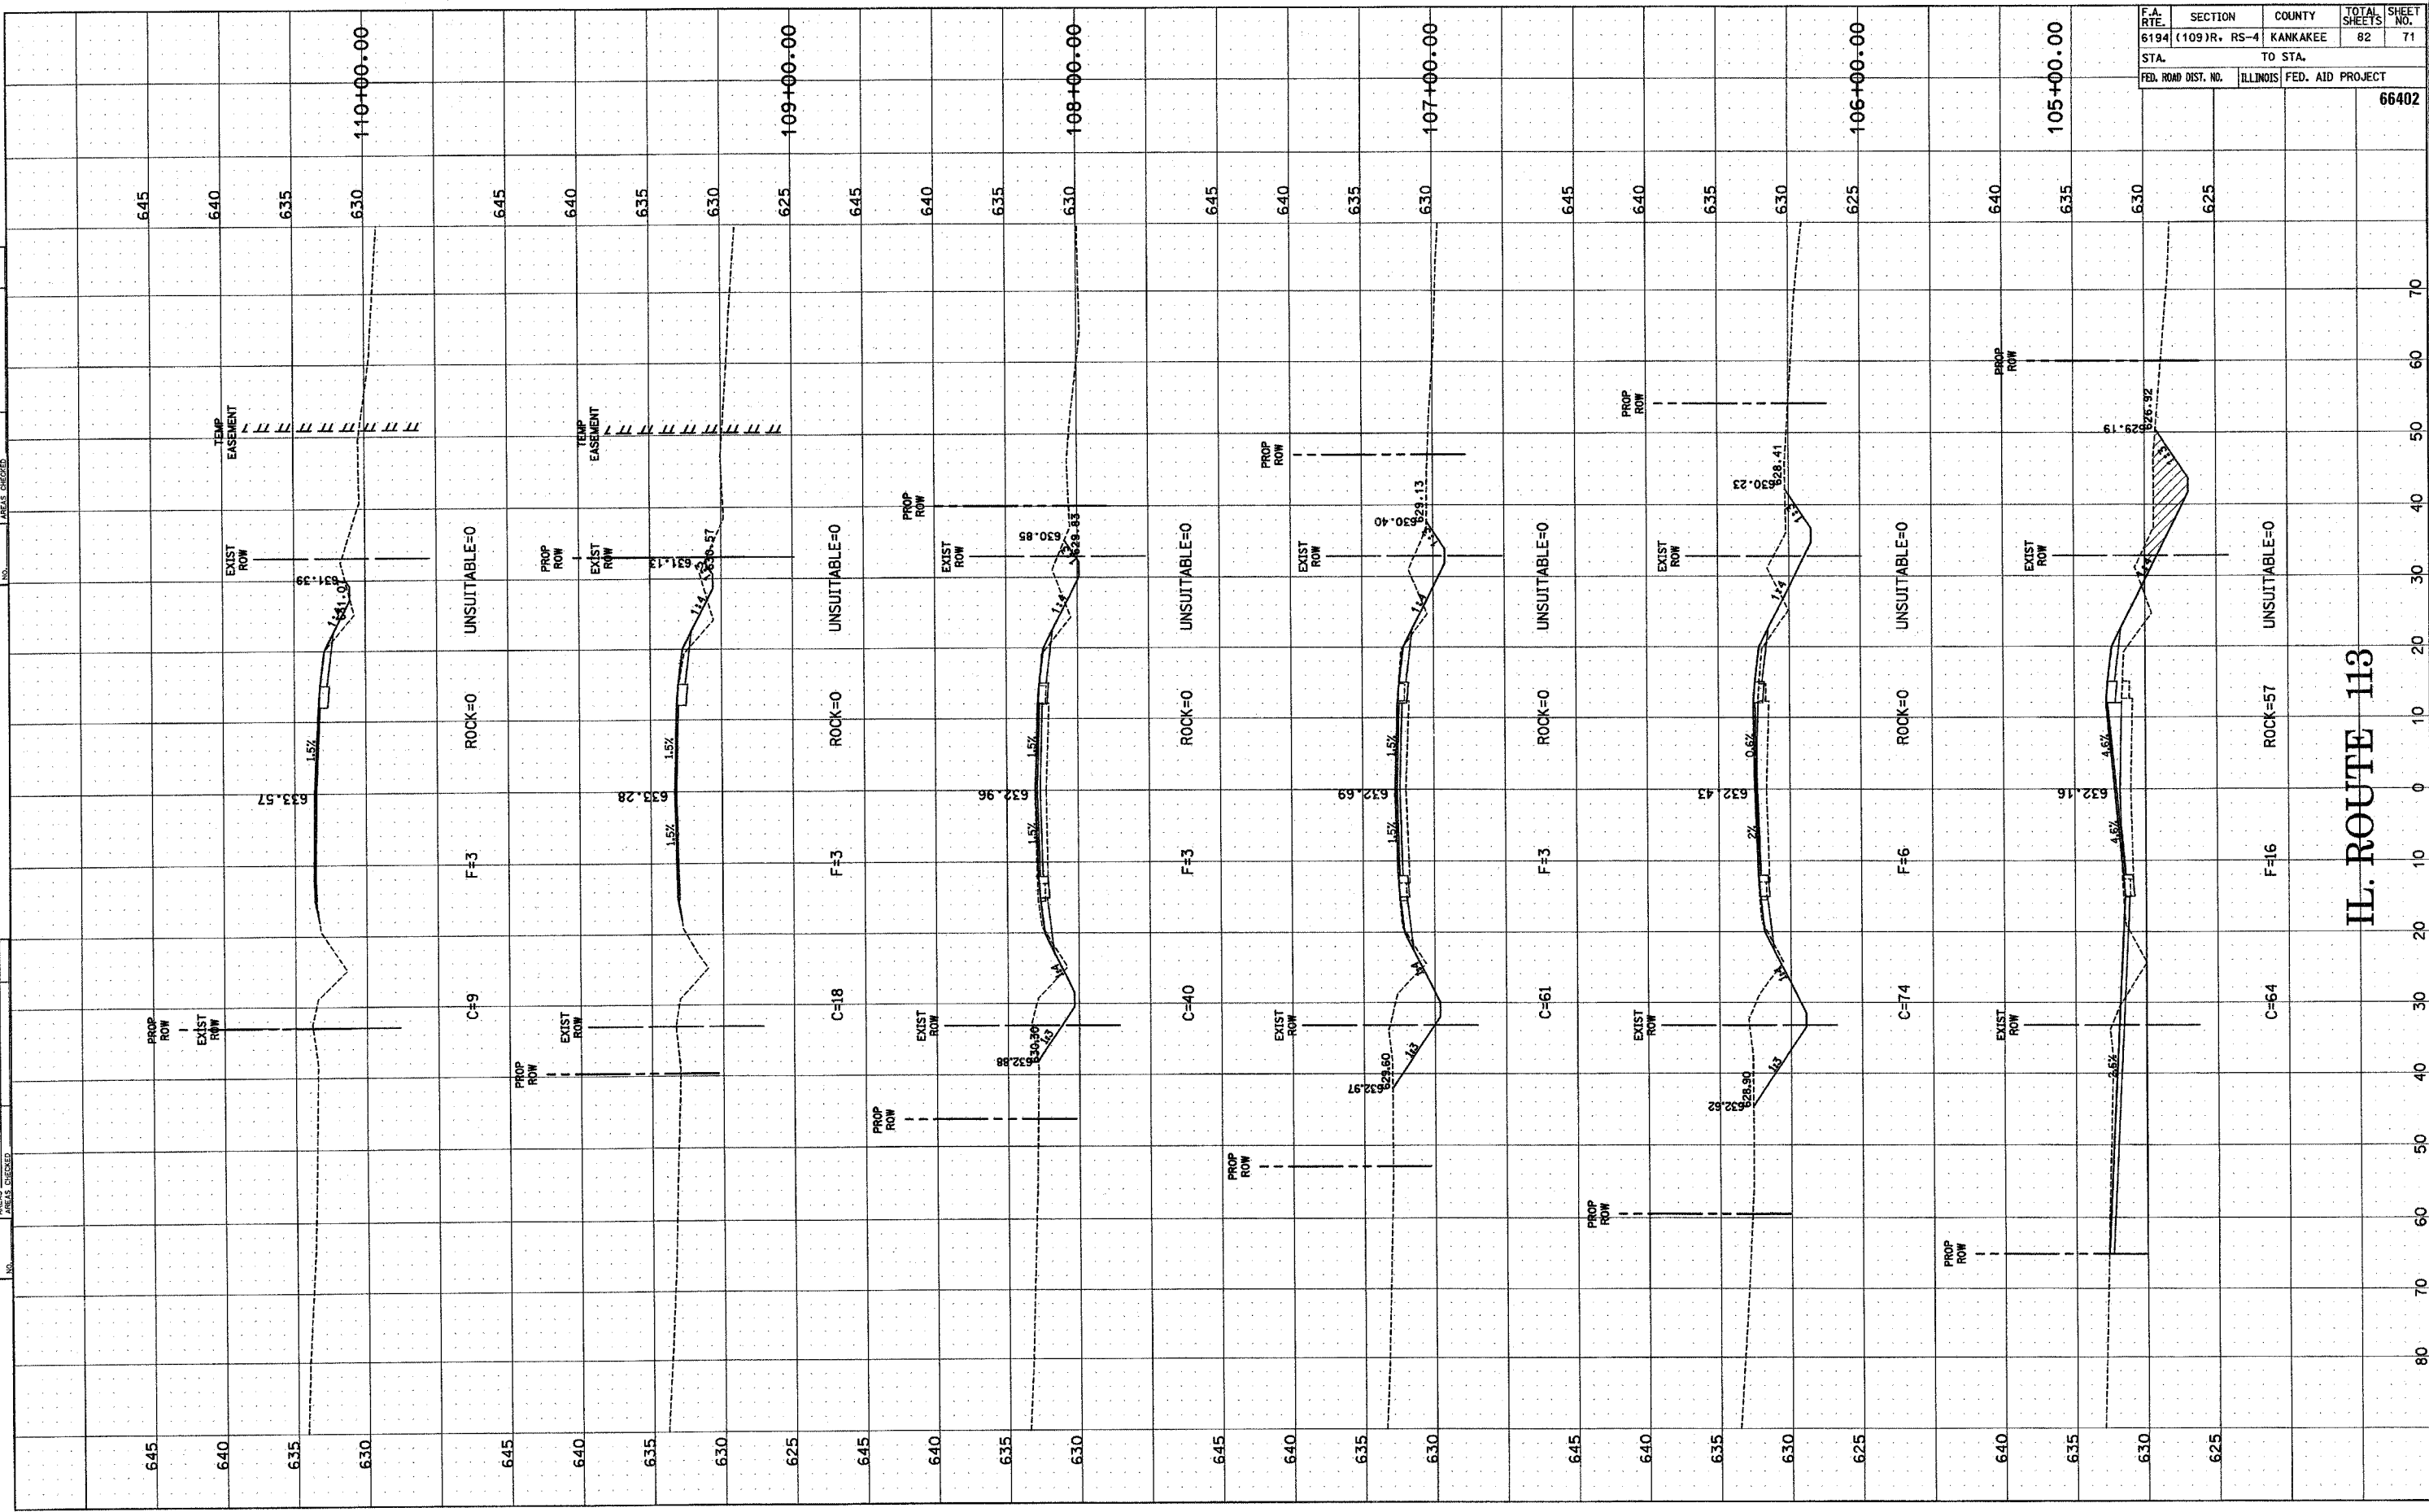

F.A. RTE.	SECTION	COUNTY	TOTAL SHEETS	SHEET NO.
6194	(109)R, RS-4	KANKAKEE	82	71
STA.	TO STA.			
FED. ROAD DIST. NO.	ILLINOIS	FED. AID PROJECT		
				66402

IL. ROUTE 113