


ORIGINAL SURVEY NOTE BOOK NO.	DATE
REVISIONS SURVEY NOTE BOOK NO.	DATE
FINAL SURVEY NOTE BOOK NO.	DATE
SURVEYED PLOTTED	BY
APPROVED PLOTTED	DATE
AREAS CHECKED	

F.A. RTE.	SECTION	COUNTY	TOTAL SHEETS	SHEET NO.
6194 (109)R	RS-4	KANKAKEE	82	76
STA.	TO STA.			
FED. ROAD DIST. NO.	ILLINOIS	FED. AID PROJECT	66402	

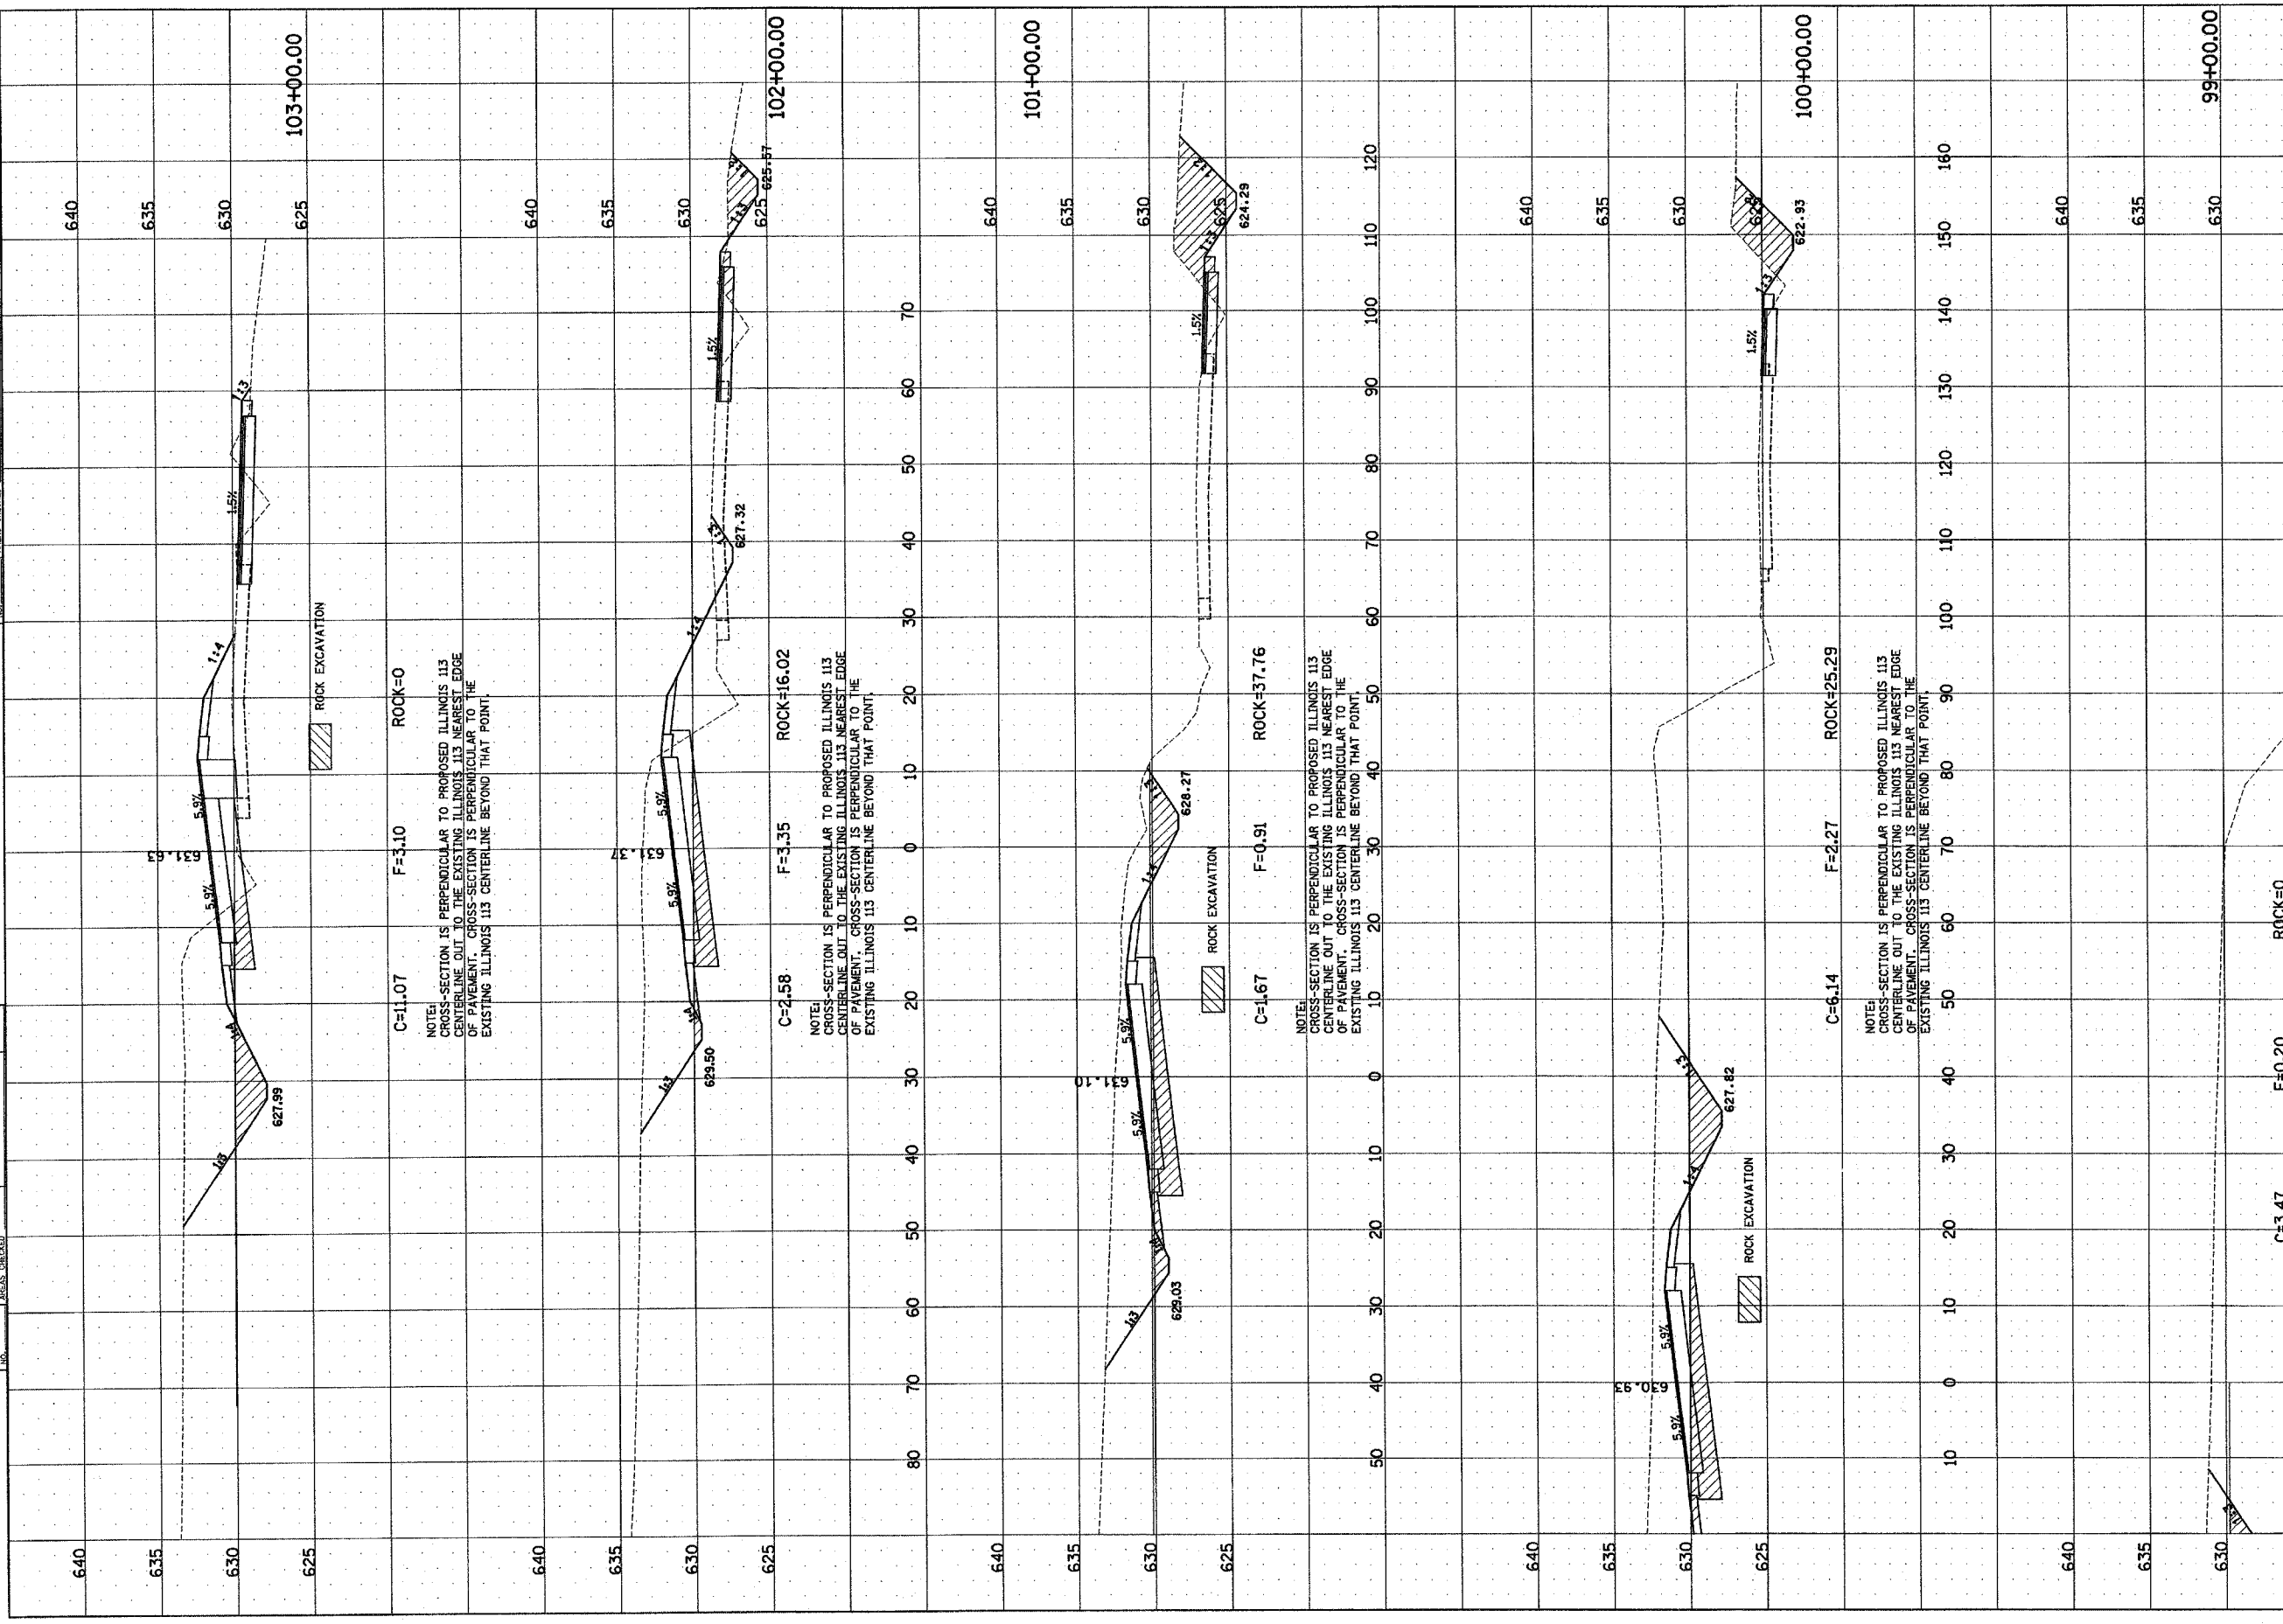

ROCK EXCAVATION	C=3.47	F=0.20	ROCK=0	220
				210
				200
				190
				180
				170
				160
				150
				140
				130
				120
				110
				100
				90
				80
				70
				60
				50
				40
				30
				20
				10
				0
				10
				20
				30
				40
				50
				60
				70
				80
				90
				100
				110
				120
				130
				140
				150
				160
				170
				180
				190
				200
				210
				220

# WEST DETOUR