


ORIGINAL SURVEY AREAS SURVEYED BY DATE
 NOTE BOOK NO. []
 PLotted AREAS CHECKED []
 FINAL SURVEY AREAS CHECKED []
 NOTE BOOK NO. []
 PLOTTED AREAS CHECKED []
 DATE [] BY []

ORIGINAL SURVEY AREAS SURVEYED BY DATE
 NOTE BOOK NO. []
 PLotted AREAS CHECKED []
 FINAL SURVEY AREAS CHECKED []
 NOTE BOOK NO. []
 PLOTTED AREAS CHECKED []
 DATE [] BY []

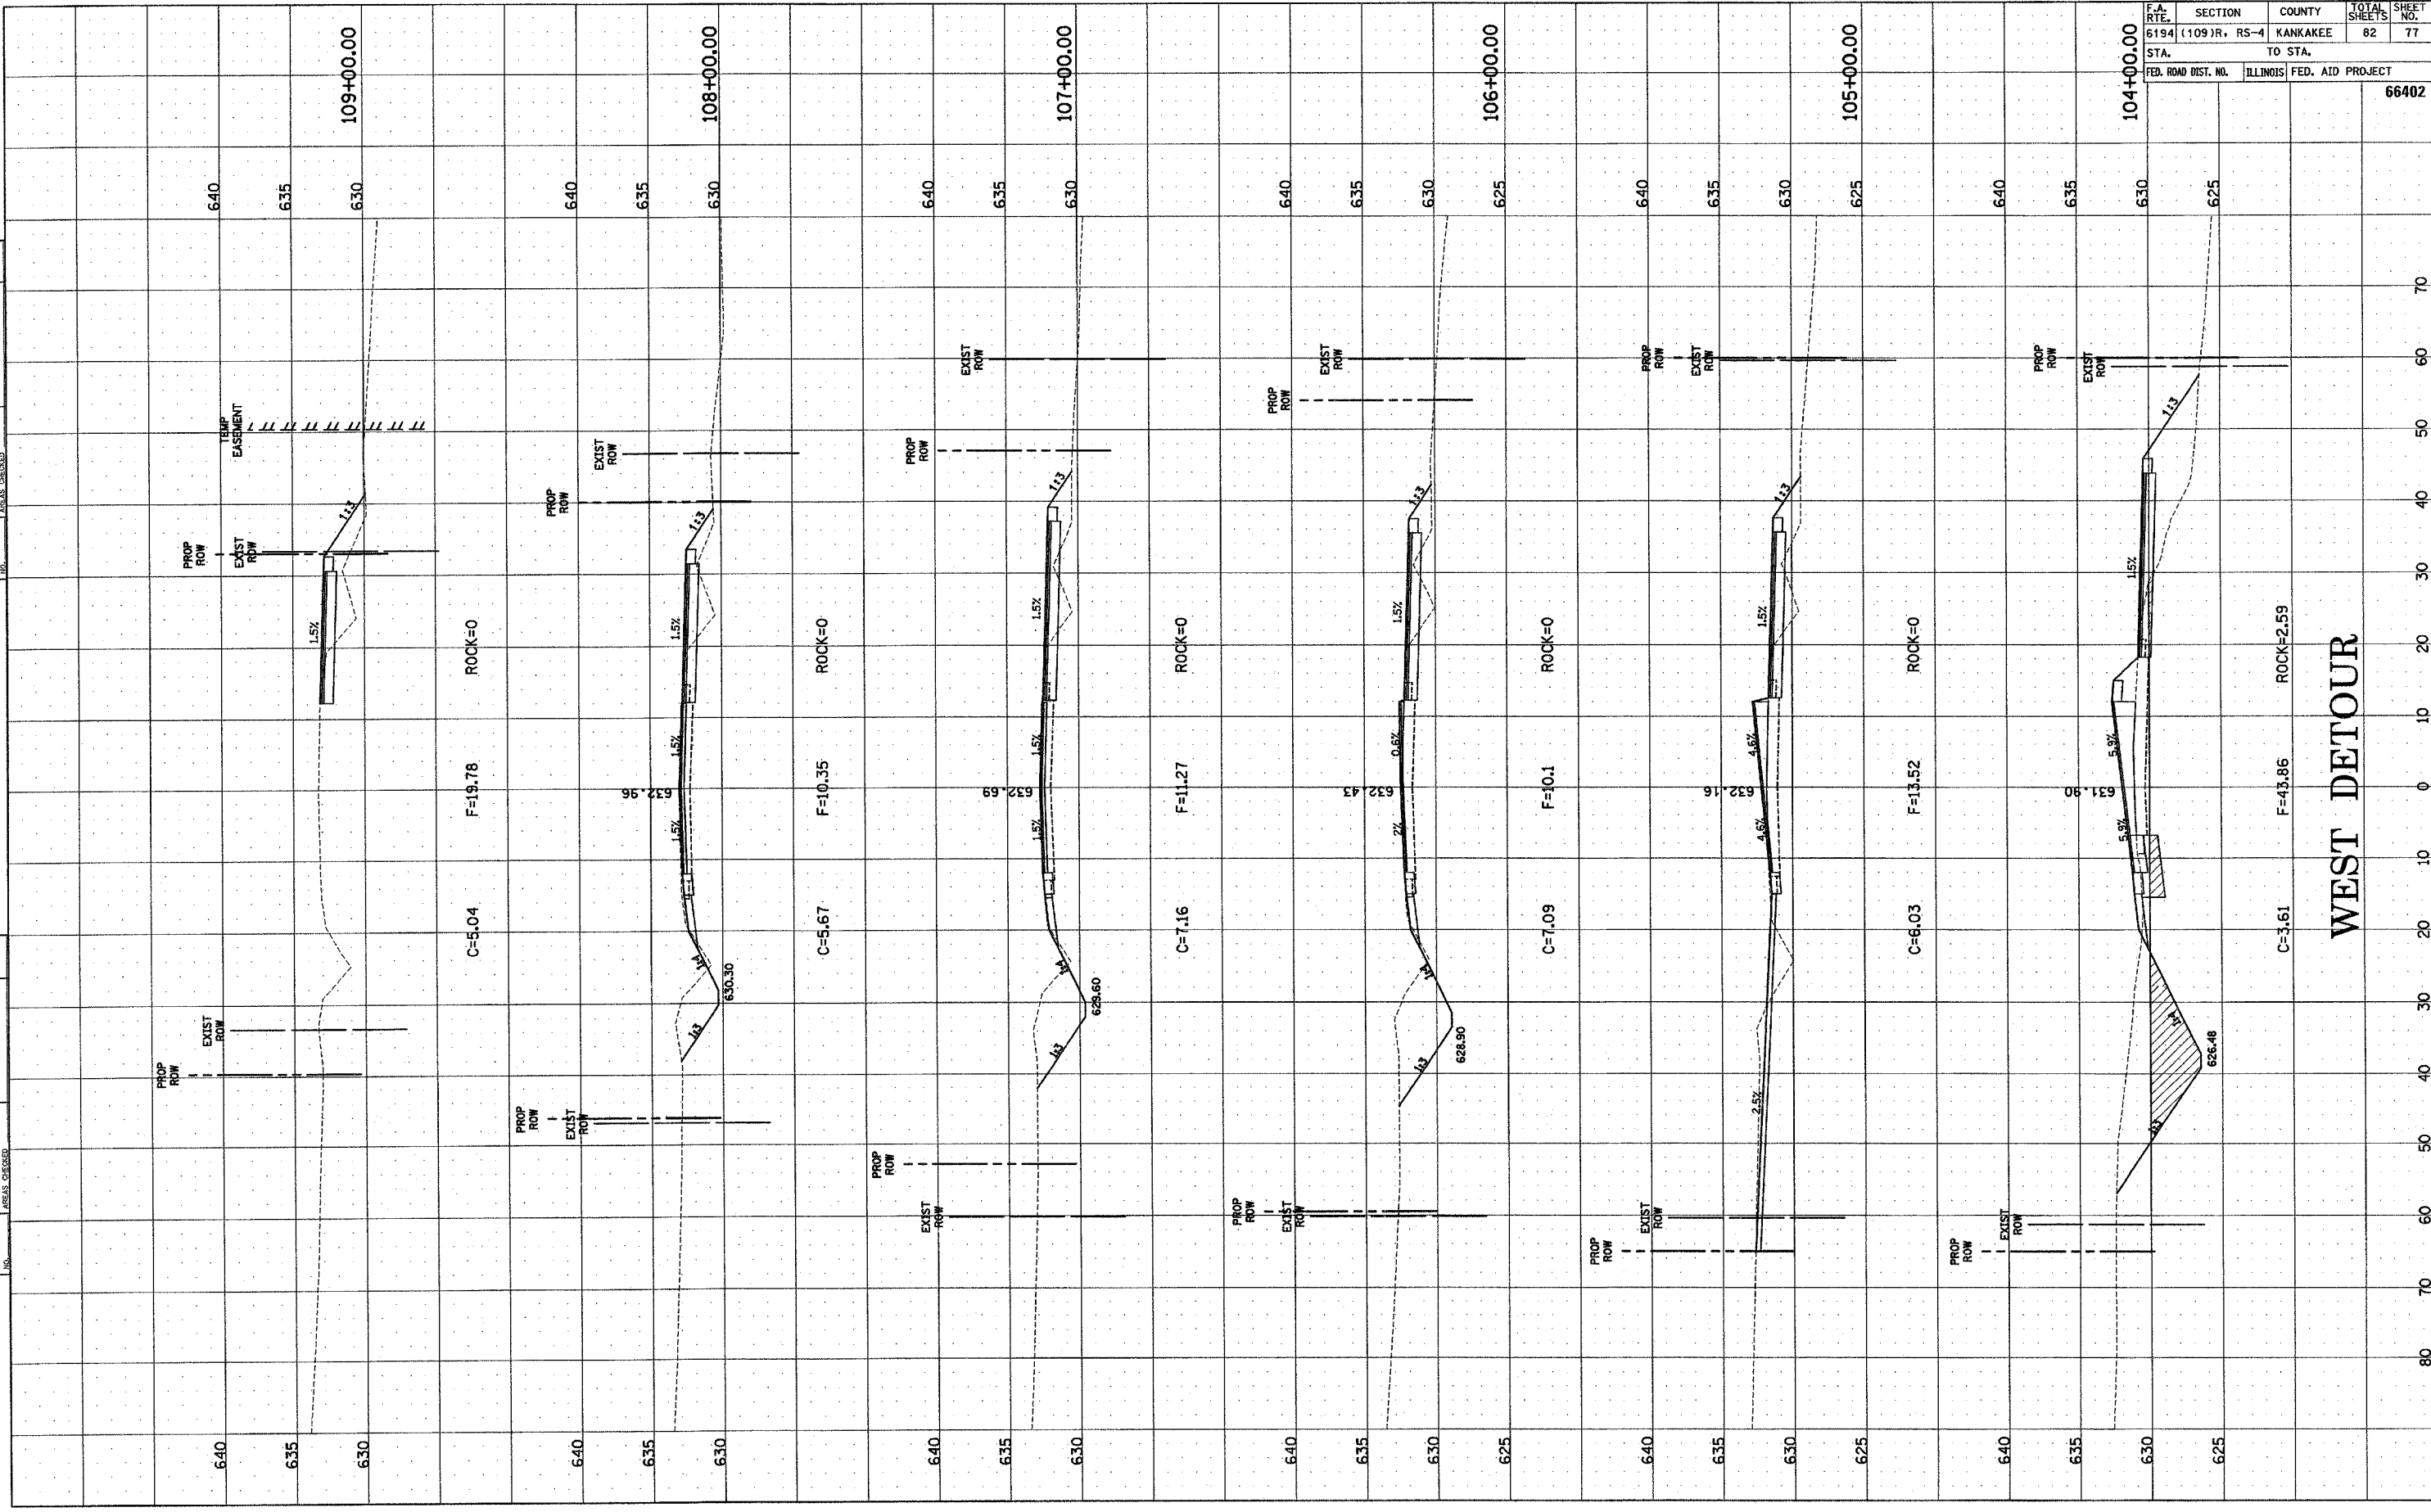

WEST DETOUR

F.A. RTE.	SECTION	COUNTY	TOTAL SHEETS	SHEET NO.
6194	(109)R, RS-4	KANKAKEE	82	77
STA.		TO STA.		
FED. ROAD DIST. NO.		ILLINOIS	FED. AID PROJECT	
		66402		