


FWP ROUTE	SECTION	COUNTY	TOTAL SHEETS	SHEET NO.
586	60R-2,37R-1	MADISON	502	53
STA. 542+00		TO STA. 548+00		
CONTRACT NO: 76301				

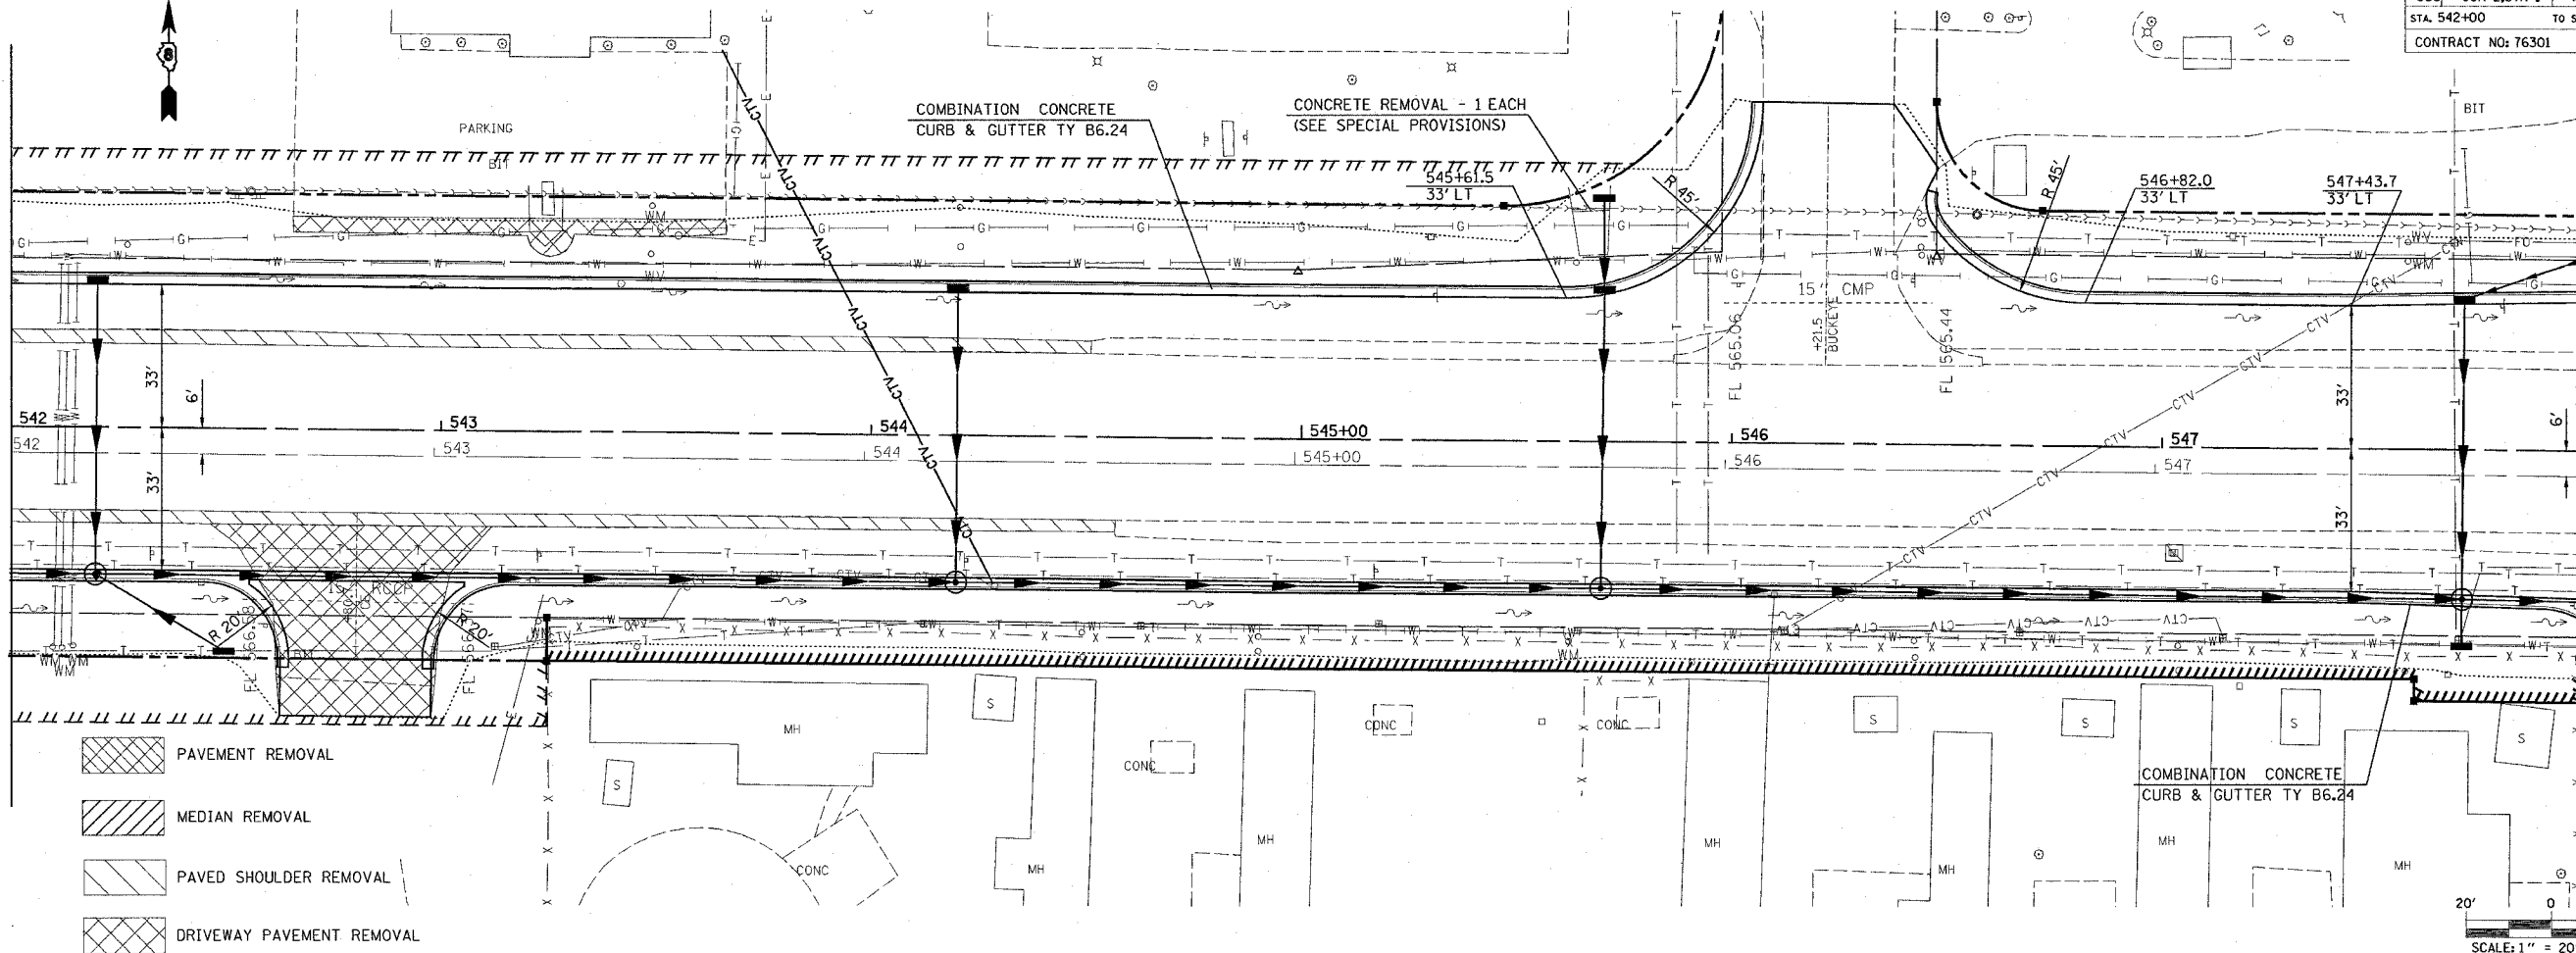

MATCHLINE STA. 542+00


MATCHLINE STA. 548+00



- PAVEMENT REMOVAL
- MEDIAN REMOVAL
- PAVED SHOULDER REMOVAL
- DRIVEWAY PAVEMENT REMOVAL

PLAN	DATE
SUBMITTED	
BY	
NO.	
DATE	
BY	
NO.	
DATE	
BY	
NO.	

PROFILE	DATE
SUBMITTED	
BY	
NO.	
DATE	
BY	
NO.	
DATE	
BY	
NO.	

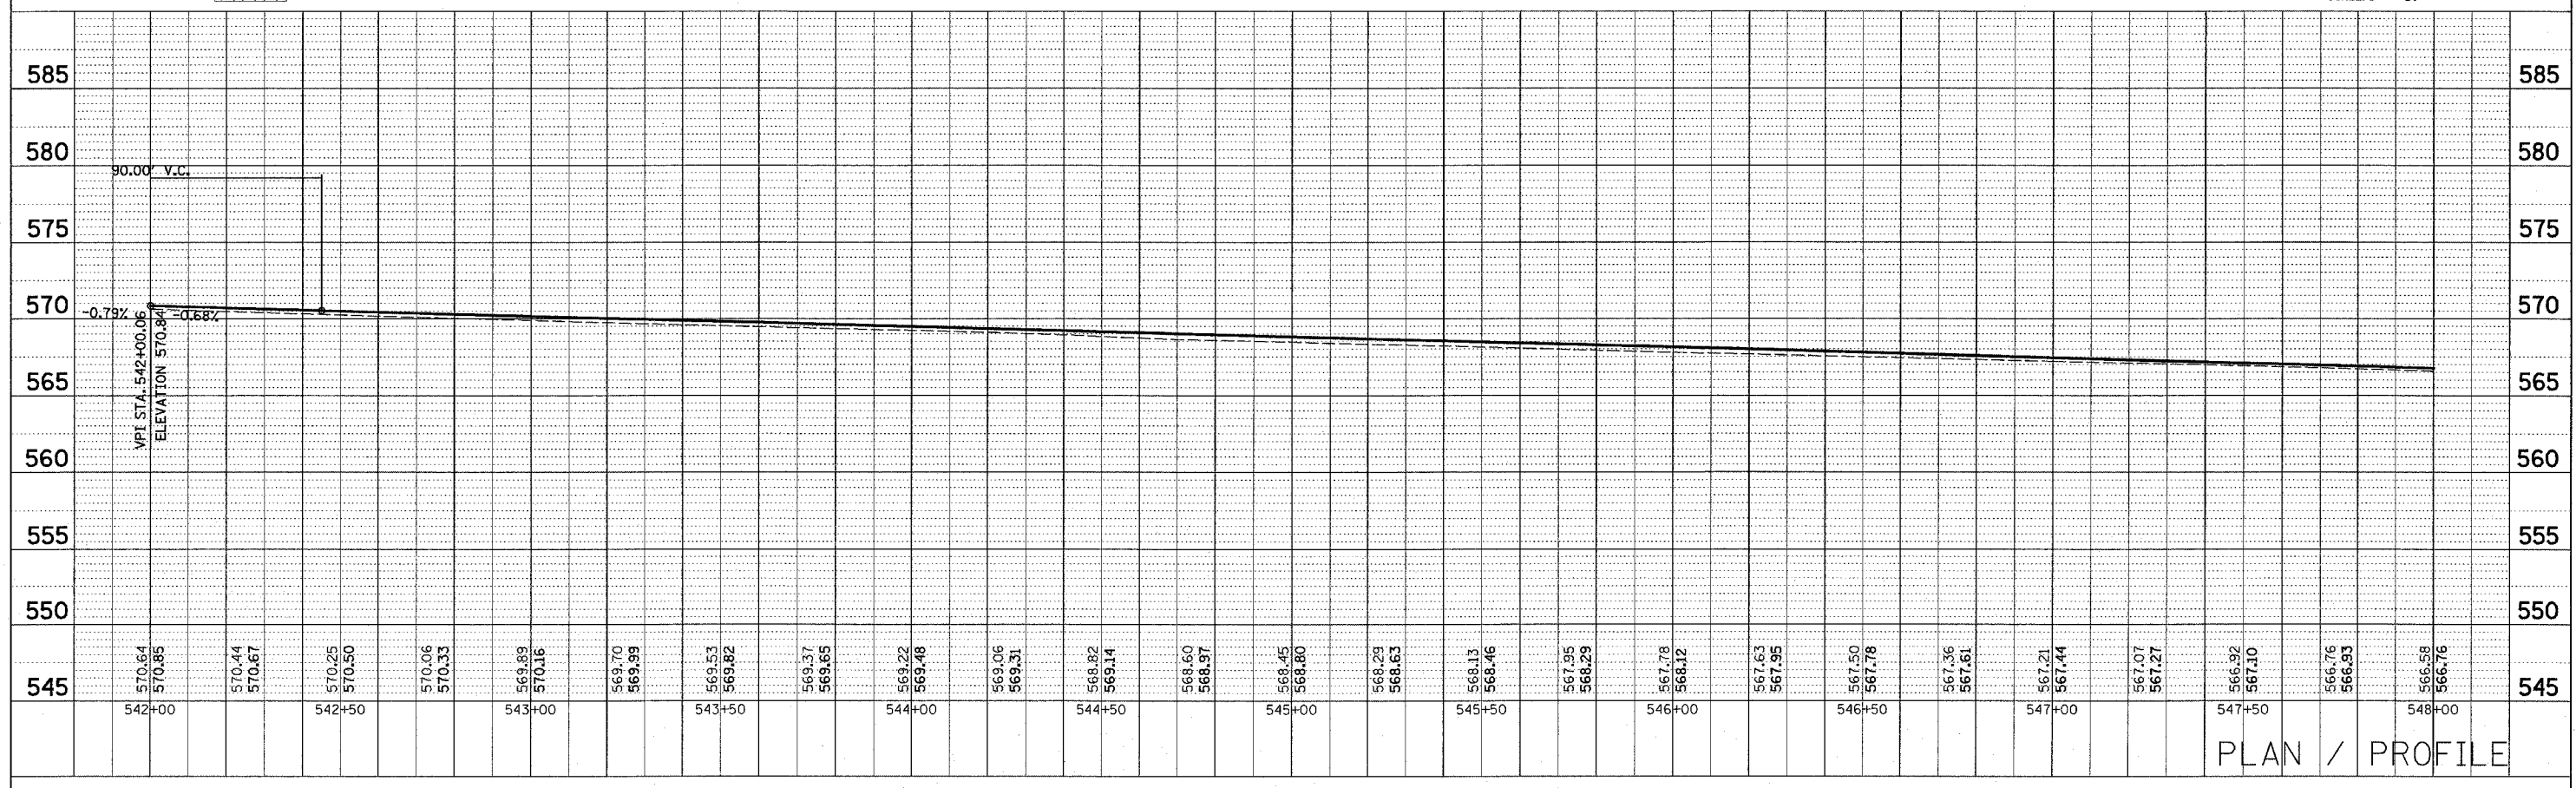

PLAN / PROFILE

12/1/2004 8:31:12 AM  
 C:\projects\60R-2,37R-1\plan\60R-2,37R-1.dwg L:\1-53  
 C:\projects\60R-2,37R-1\profile\60R-2,37R-1.dwg L:\1-53  
 C:\projects\60R-2,37R-1\structure\60R-2,37R-1.dwg L:\1-53  
 C:\projects\60R-2,37R-1\60R-2,37R-1.dwg L:\1-53  
 C:\projects\60R-2,37R-1\60R-2,37R-1.dwg L:\1-53  
 C:\projects\60R-2,37R-1\60R-2,37R-1.dwg L:\1-53