
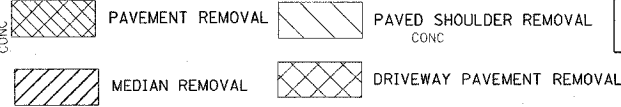


FIP ROUTE	SECTION	COUNTY	TOTAL SHEETS	SHEET NO
586	60R-2,37R-1	MADISON	502	54
STA. 548+00		TO STA. 554+00		
CONTRACT NO: 76301				

PLAN	BY	DATE
NO.		
NO.		
NO.		

MATCHLINE STA. 548+00


MATCHLINE STA. 554+00

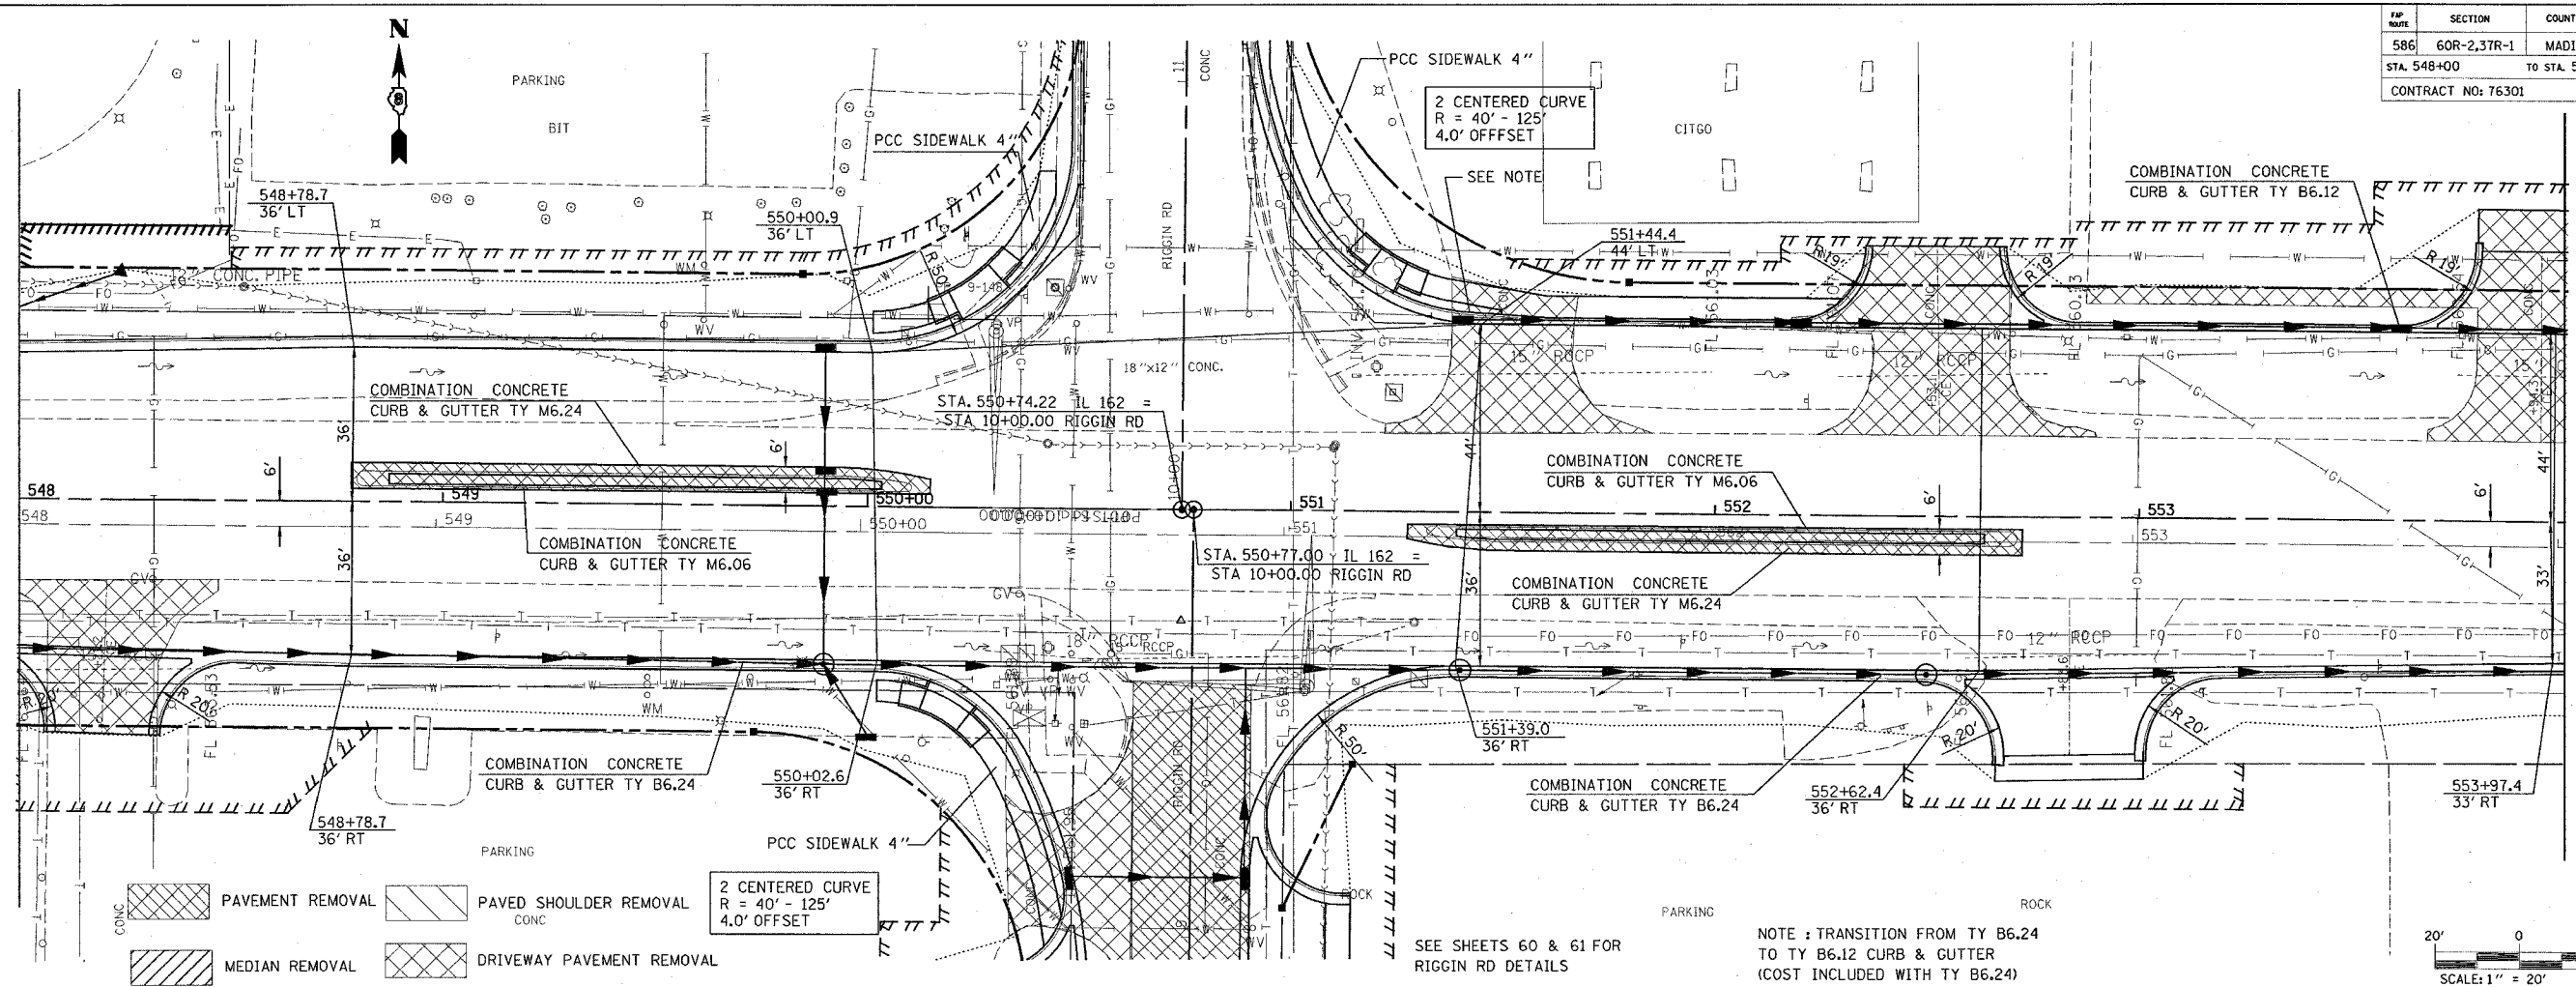


2 CENTERED CURVE
R = 40' - 125'
4.0' OFFSET

SEE SHEETS 60 & 61 FOR RIGGIN RD DETAILS

NOTE: TRANSITION FROM TY B6.24 TO TY B6.12 CURB & GUTTER (COST INCLUDED WITH TY B6.24)

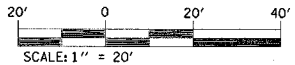

PROFILE	BY	DATE
NO.		
NO.		
NO.		

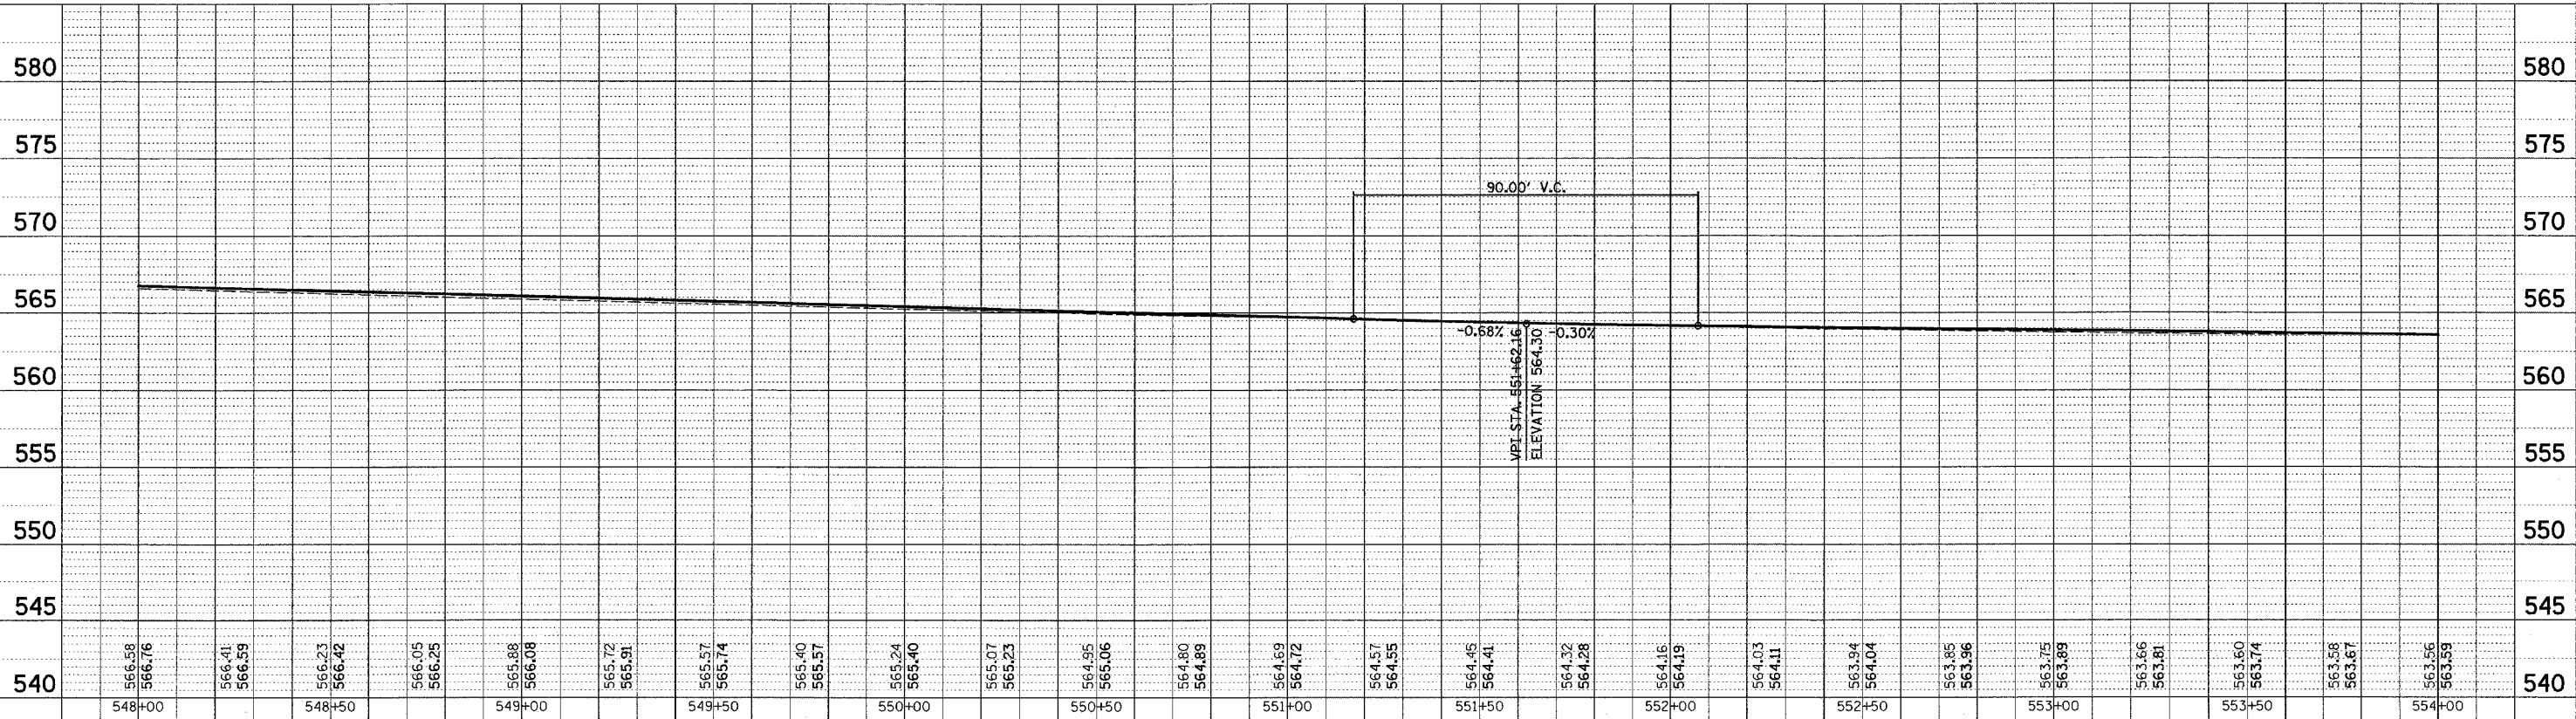

PLAN / PROFILE

12/1/2004 Wednesday, December 01, 2004 8:32:00 AM