



FAP ROUTE	SECTION	COUNTY	TOTAL SHEETS	SHEET NO.
586	60R-2.37R-1	MADISON	502	57
STA. 566+00		TO STA. 572+00		
CONTRACT NO: 76301				

• PROP CENTERLINE MEETS EXIST CENTERLINE

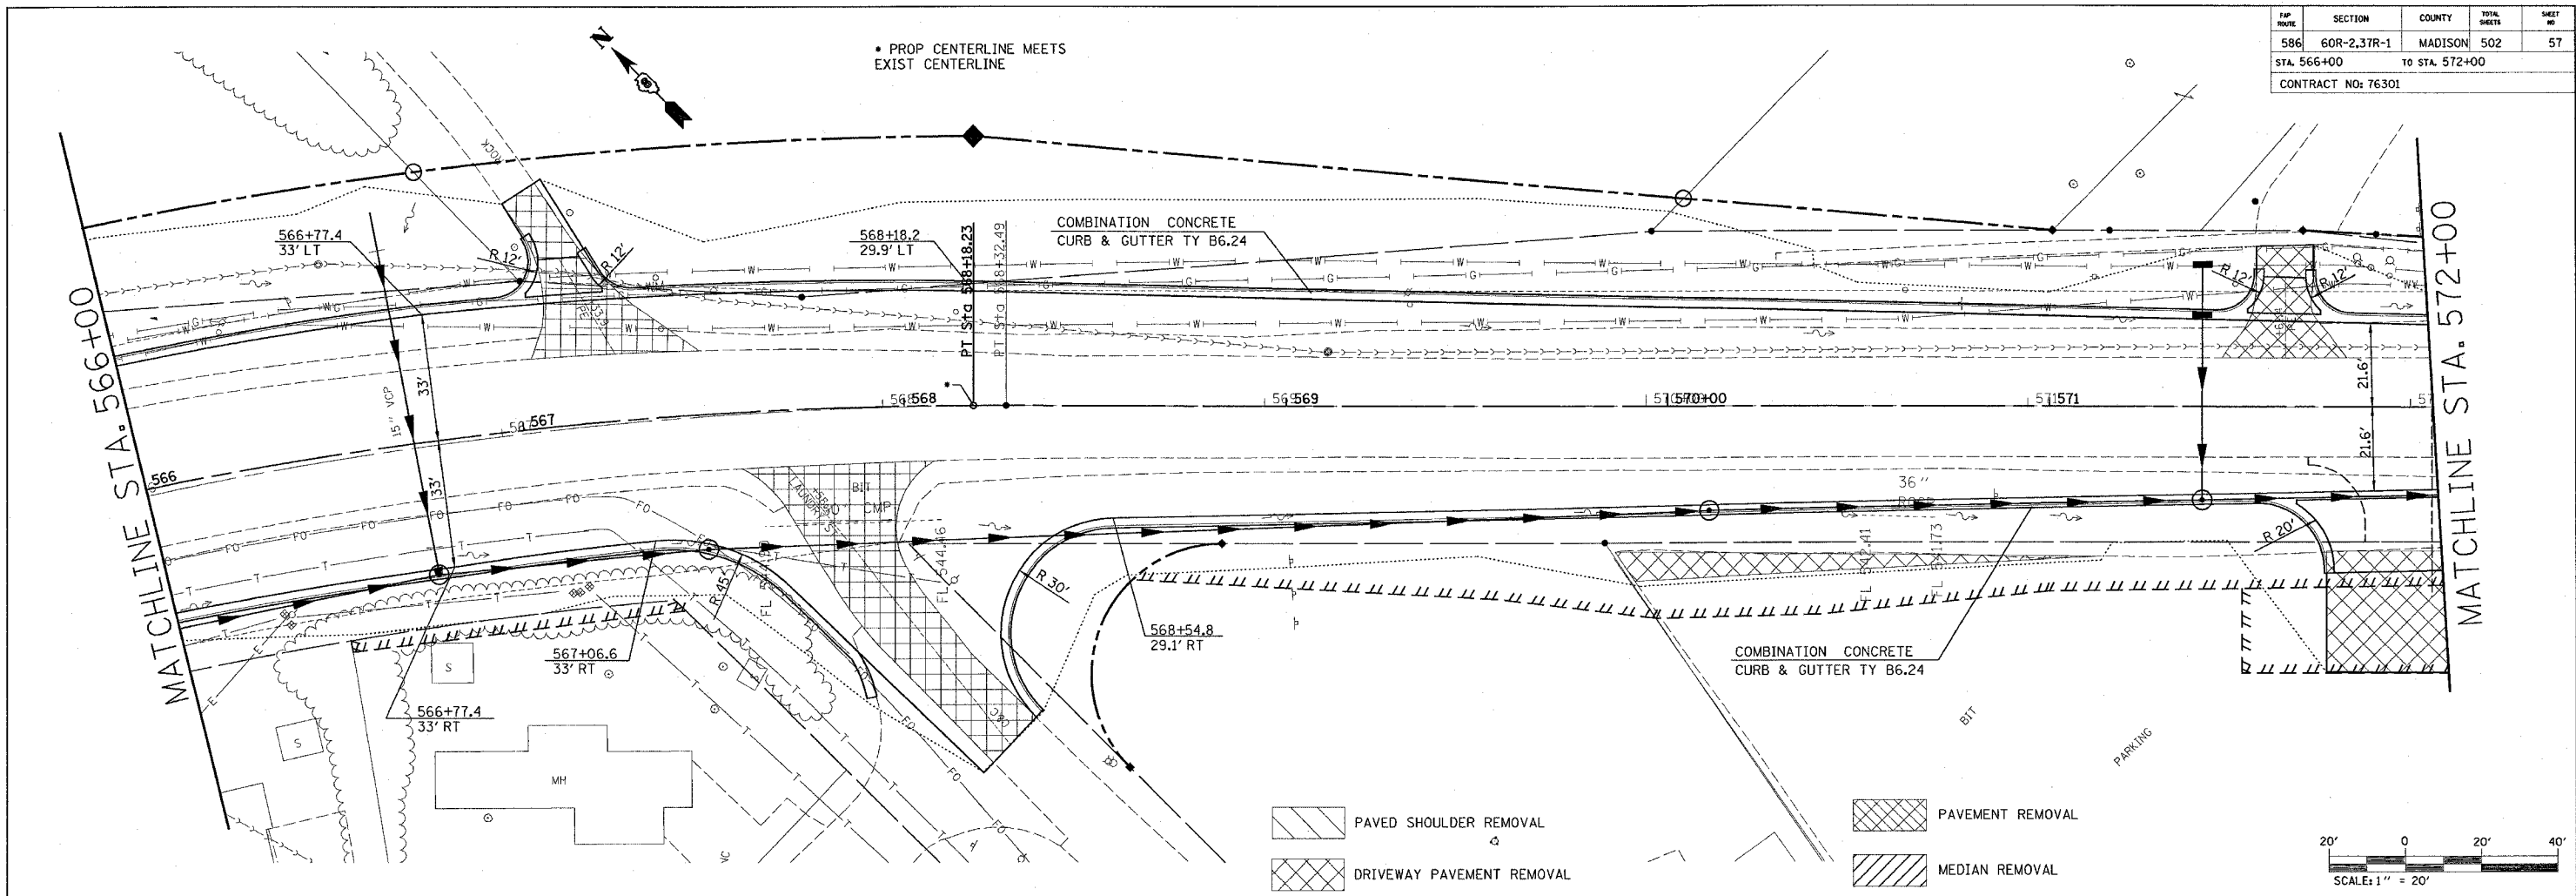

PLAN	DATE
DESIGNED	
PLOTTED	
CHECKED	
BY	
DATE	

- PAVED SHOULDER REMOVAL
- DRIVEWAY PAVEMENT REMOVAL
- PAVEMENT REMOVAL
- MEDIAN REMOVAL

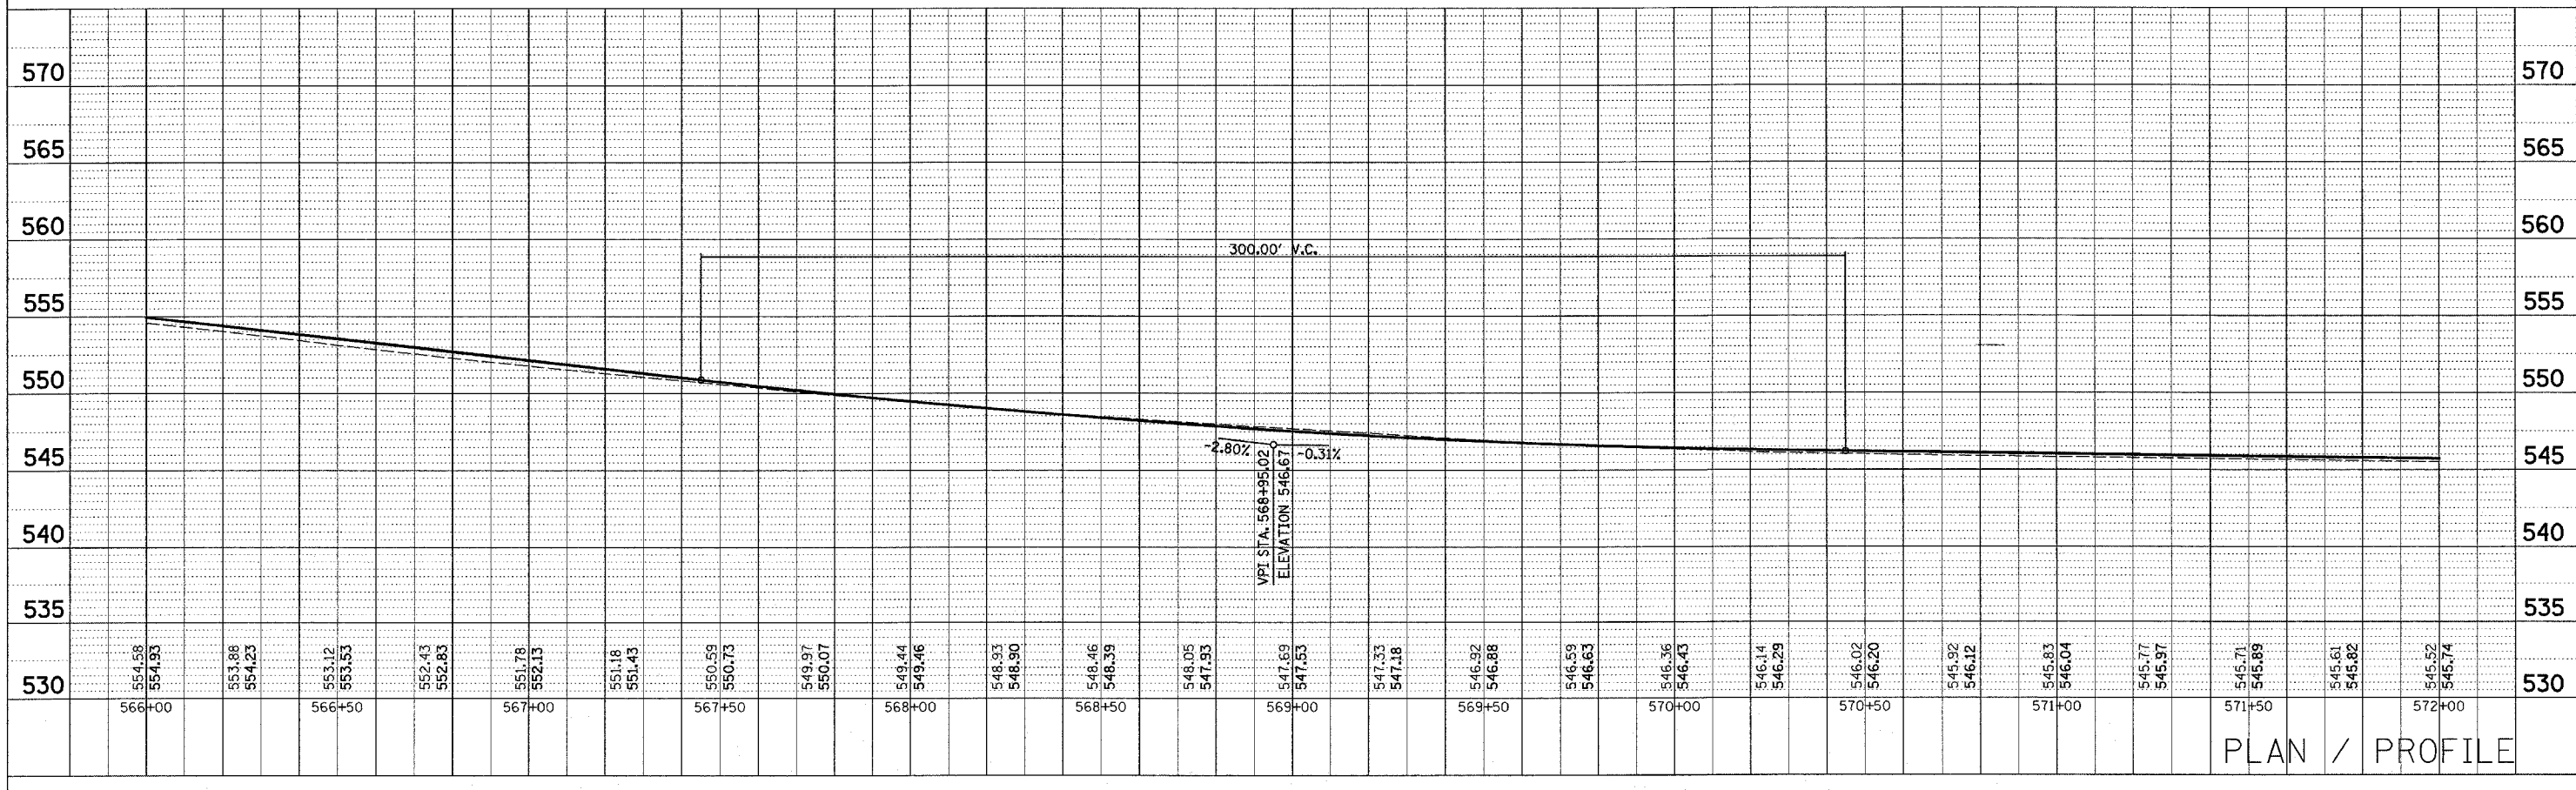

PLAN / PROFILE

PROF	DATE
DESIGNED	
PLOTTED	
CHECKED	
BY	
DATE	