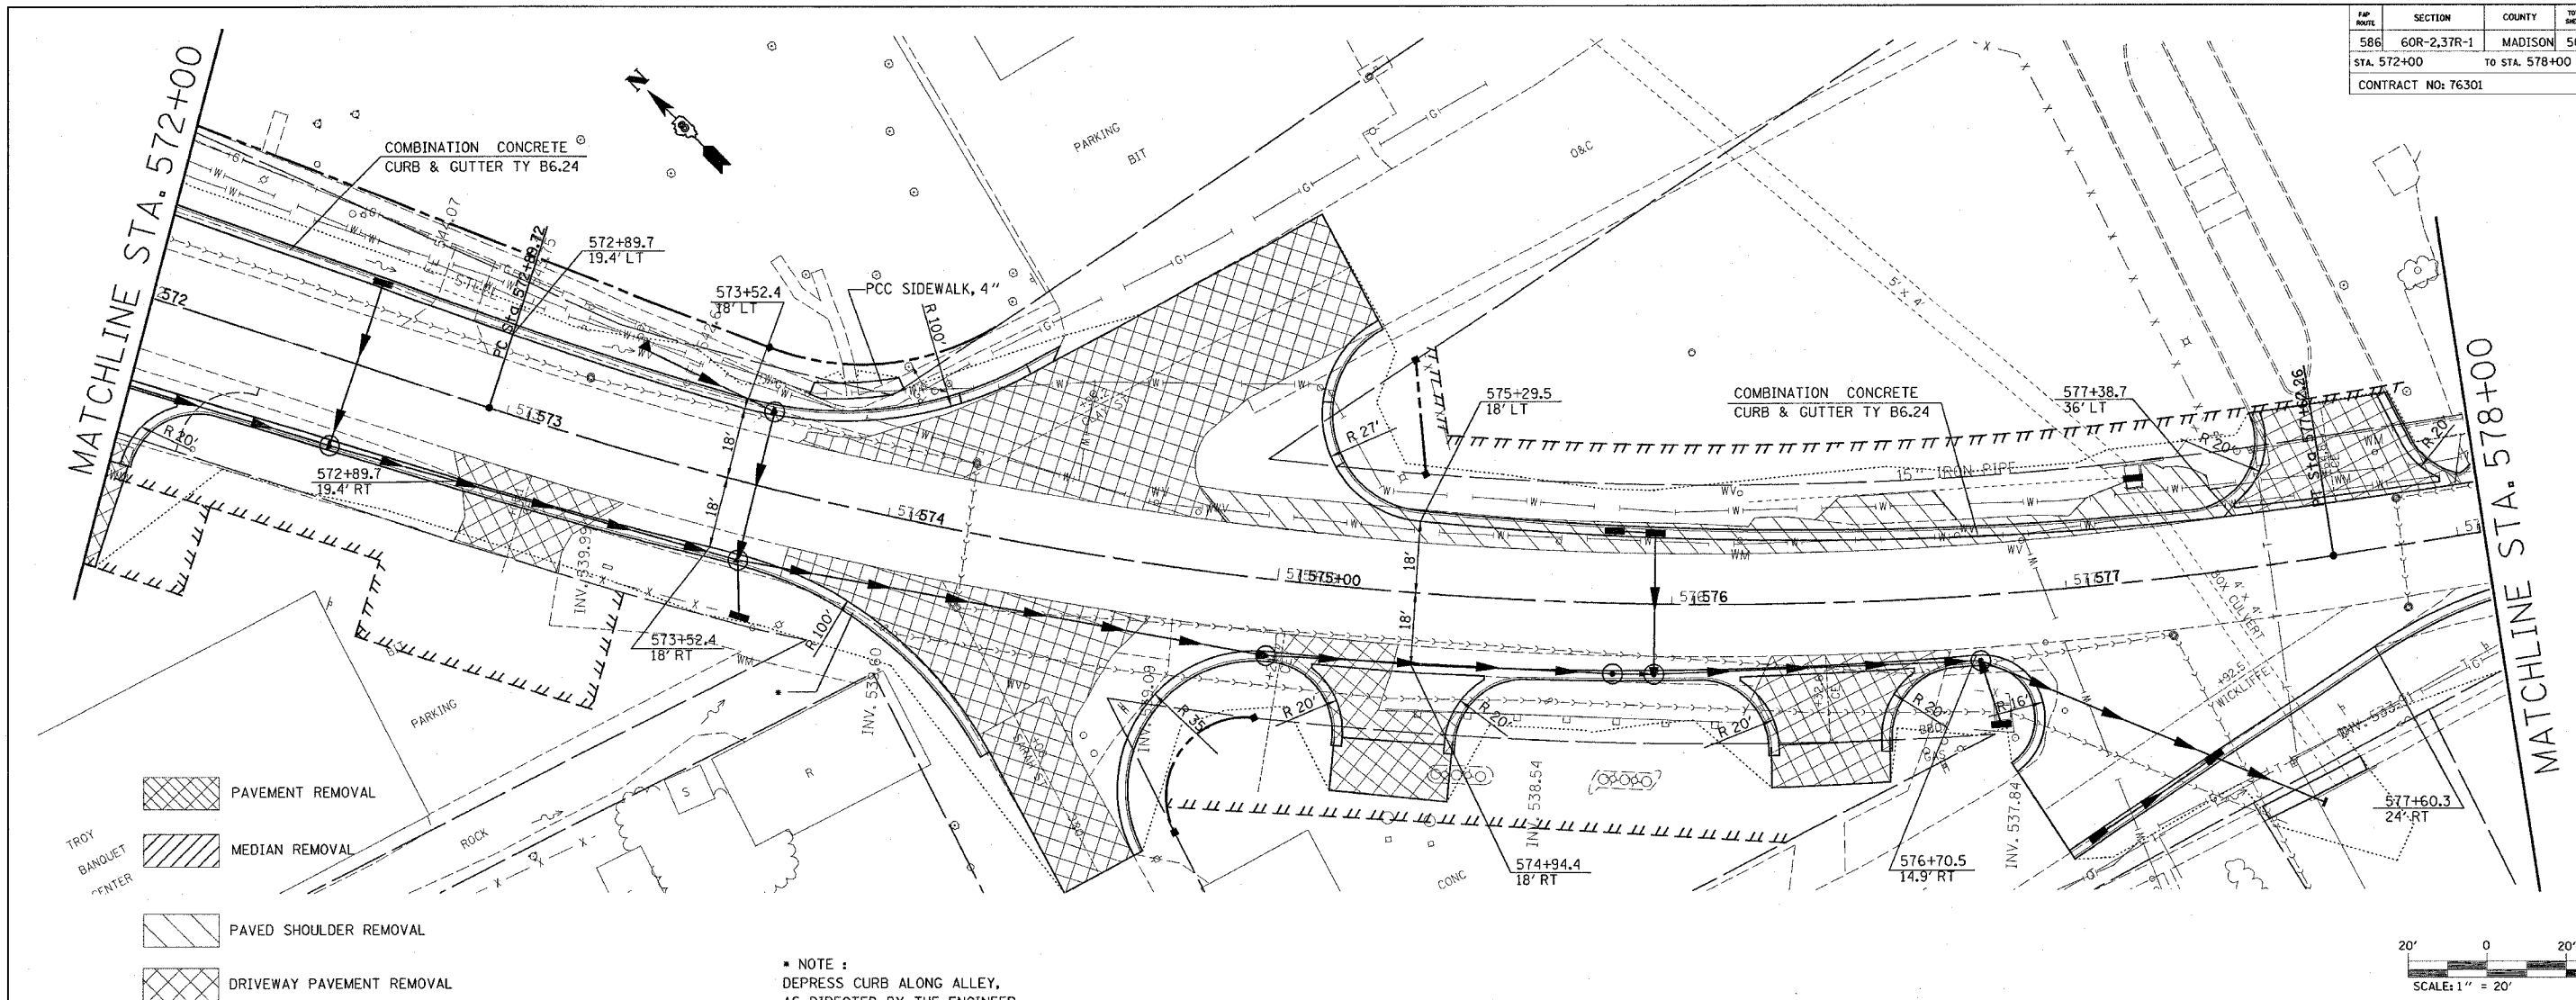

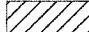






FAP ROUTE	SECTION	COUNTY	TOTAL SHEETS	SHEET NO.
586	60R-2,37R-1	MADISON	502	58
STA. 572+00		TO STA. 578+00		
CONTRACT NO: 76301				

NO.	DATE	BY	REVISION
1			PLAN
2			NOTE BOOK
3			PROPOSED
4			REVISED
5			REVISED
6			REVISED
7			REVISED
8			REVISED
9			REVISED
10			REVISED



-  PAVEMENT REMOVAL
-  MEDIAN REMOVAL
-  PAVED SHOULDER REMOVAL
-  DRIVEWAY PAVEMENT REMOVAL

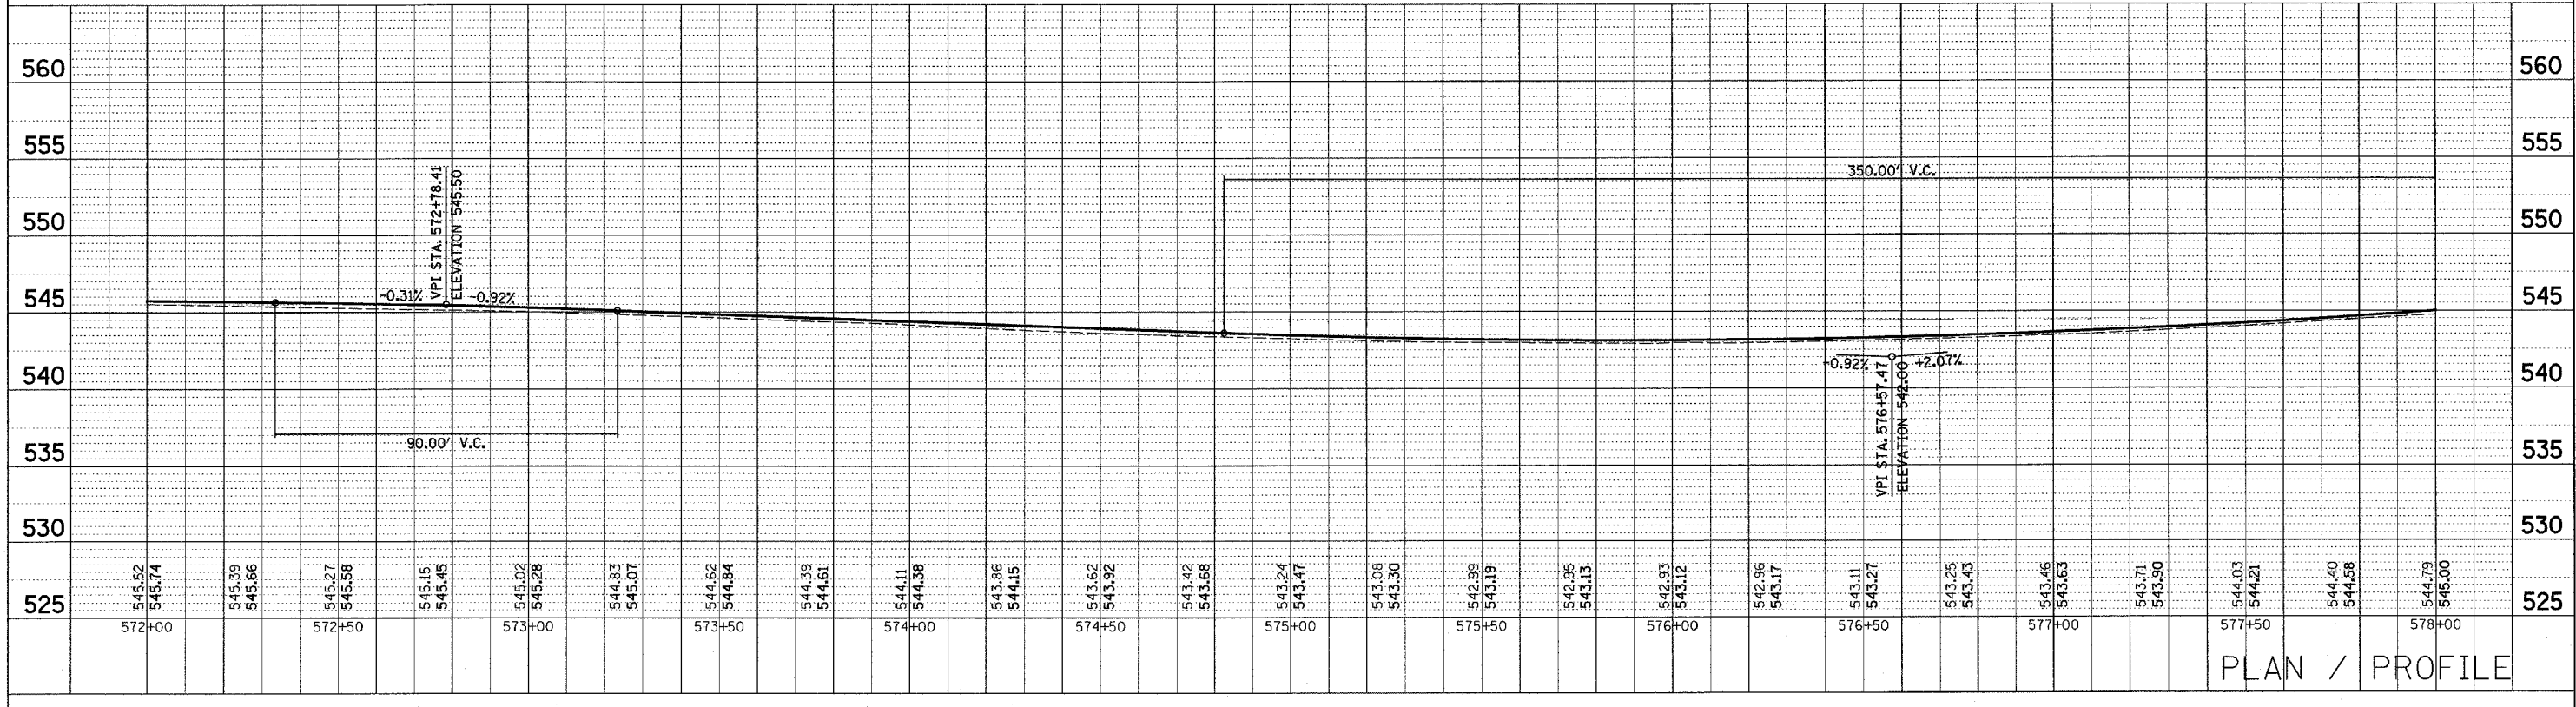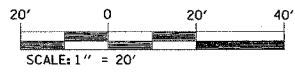NOTE:
DEPRESS CURB ALONG ALLEY,
AS DIRECTED BY THE ENGINEER



PLAN / PROFILE