
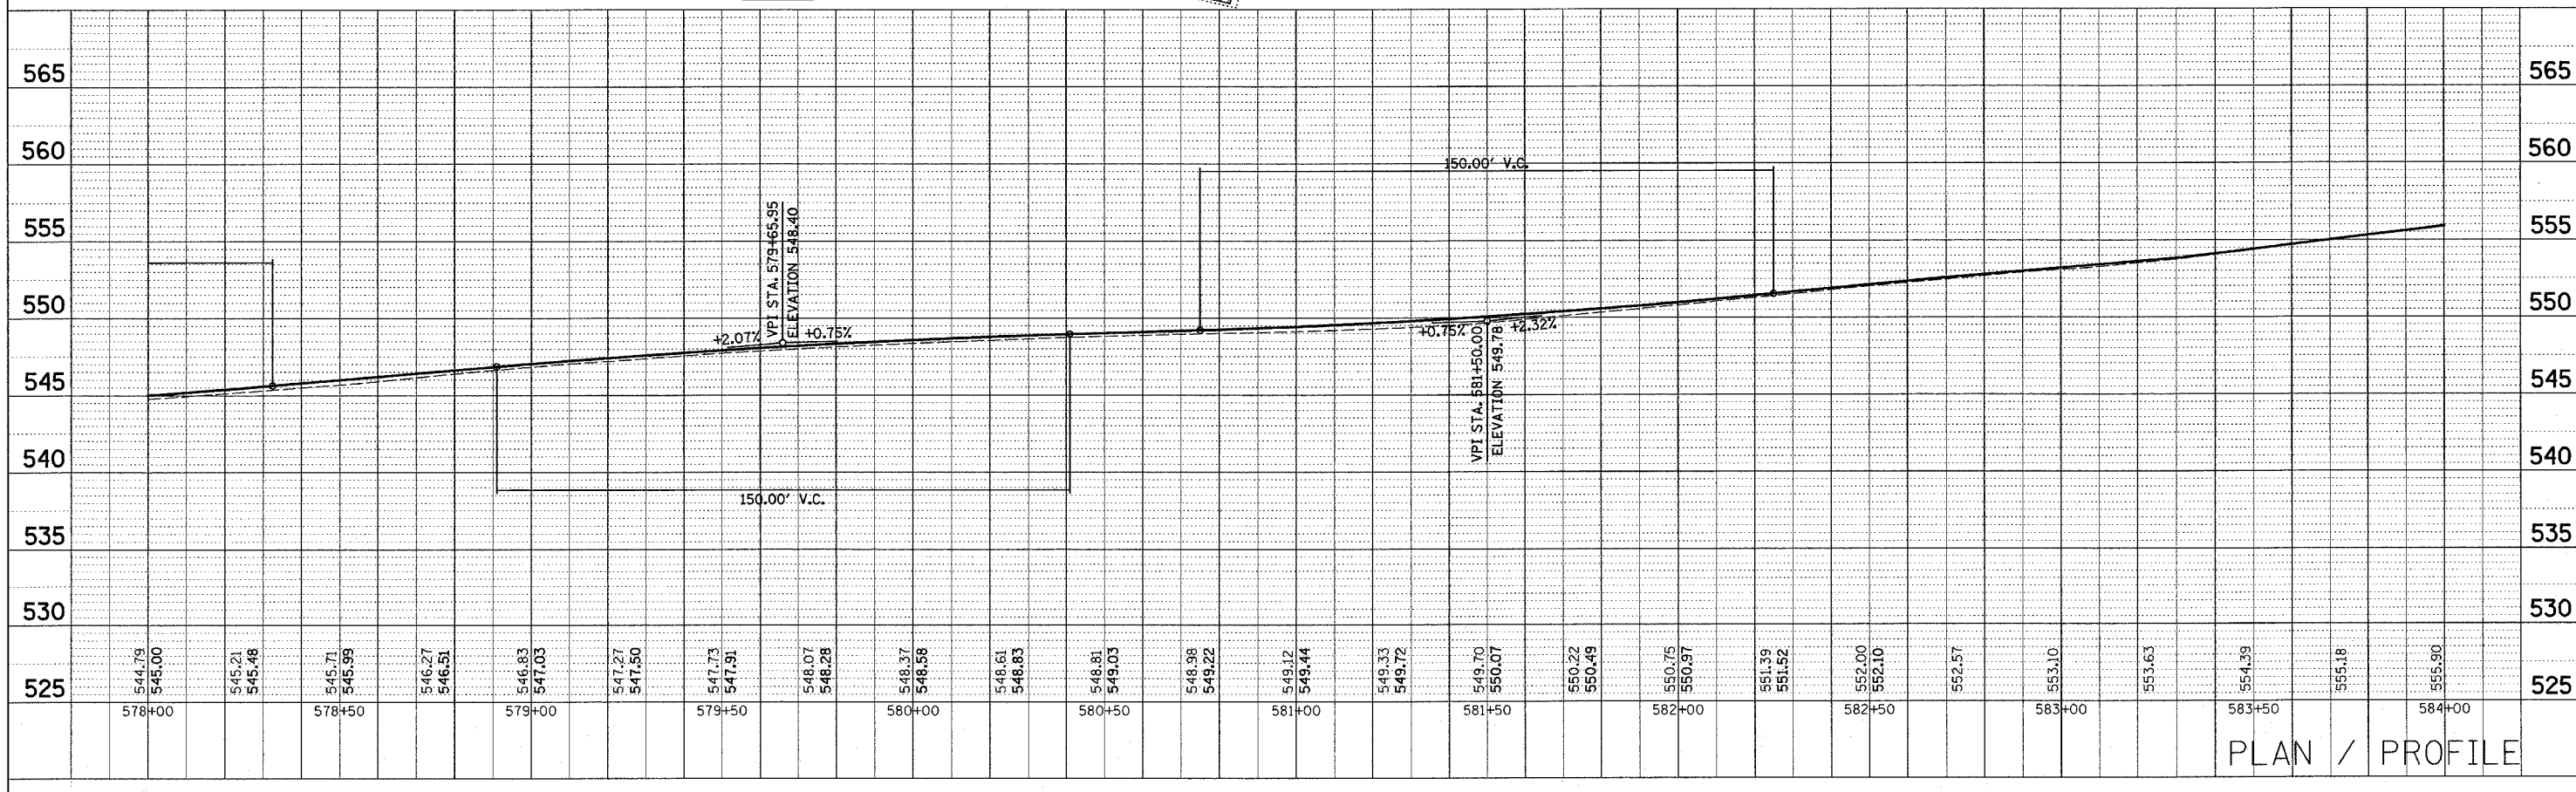
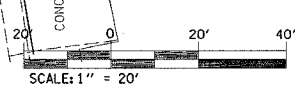


FIG. NO.	SECTION	COUNTY	TOTAL SHEETS	SHEET NO.
586	60R-2,37R-1	MADISON	502	59
STA. 578+00		TO STA. 584+00		
CONTRACT NO: 76301				

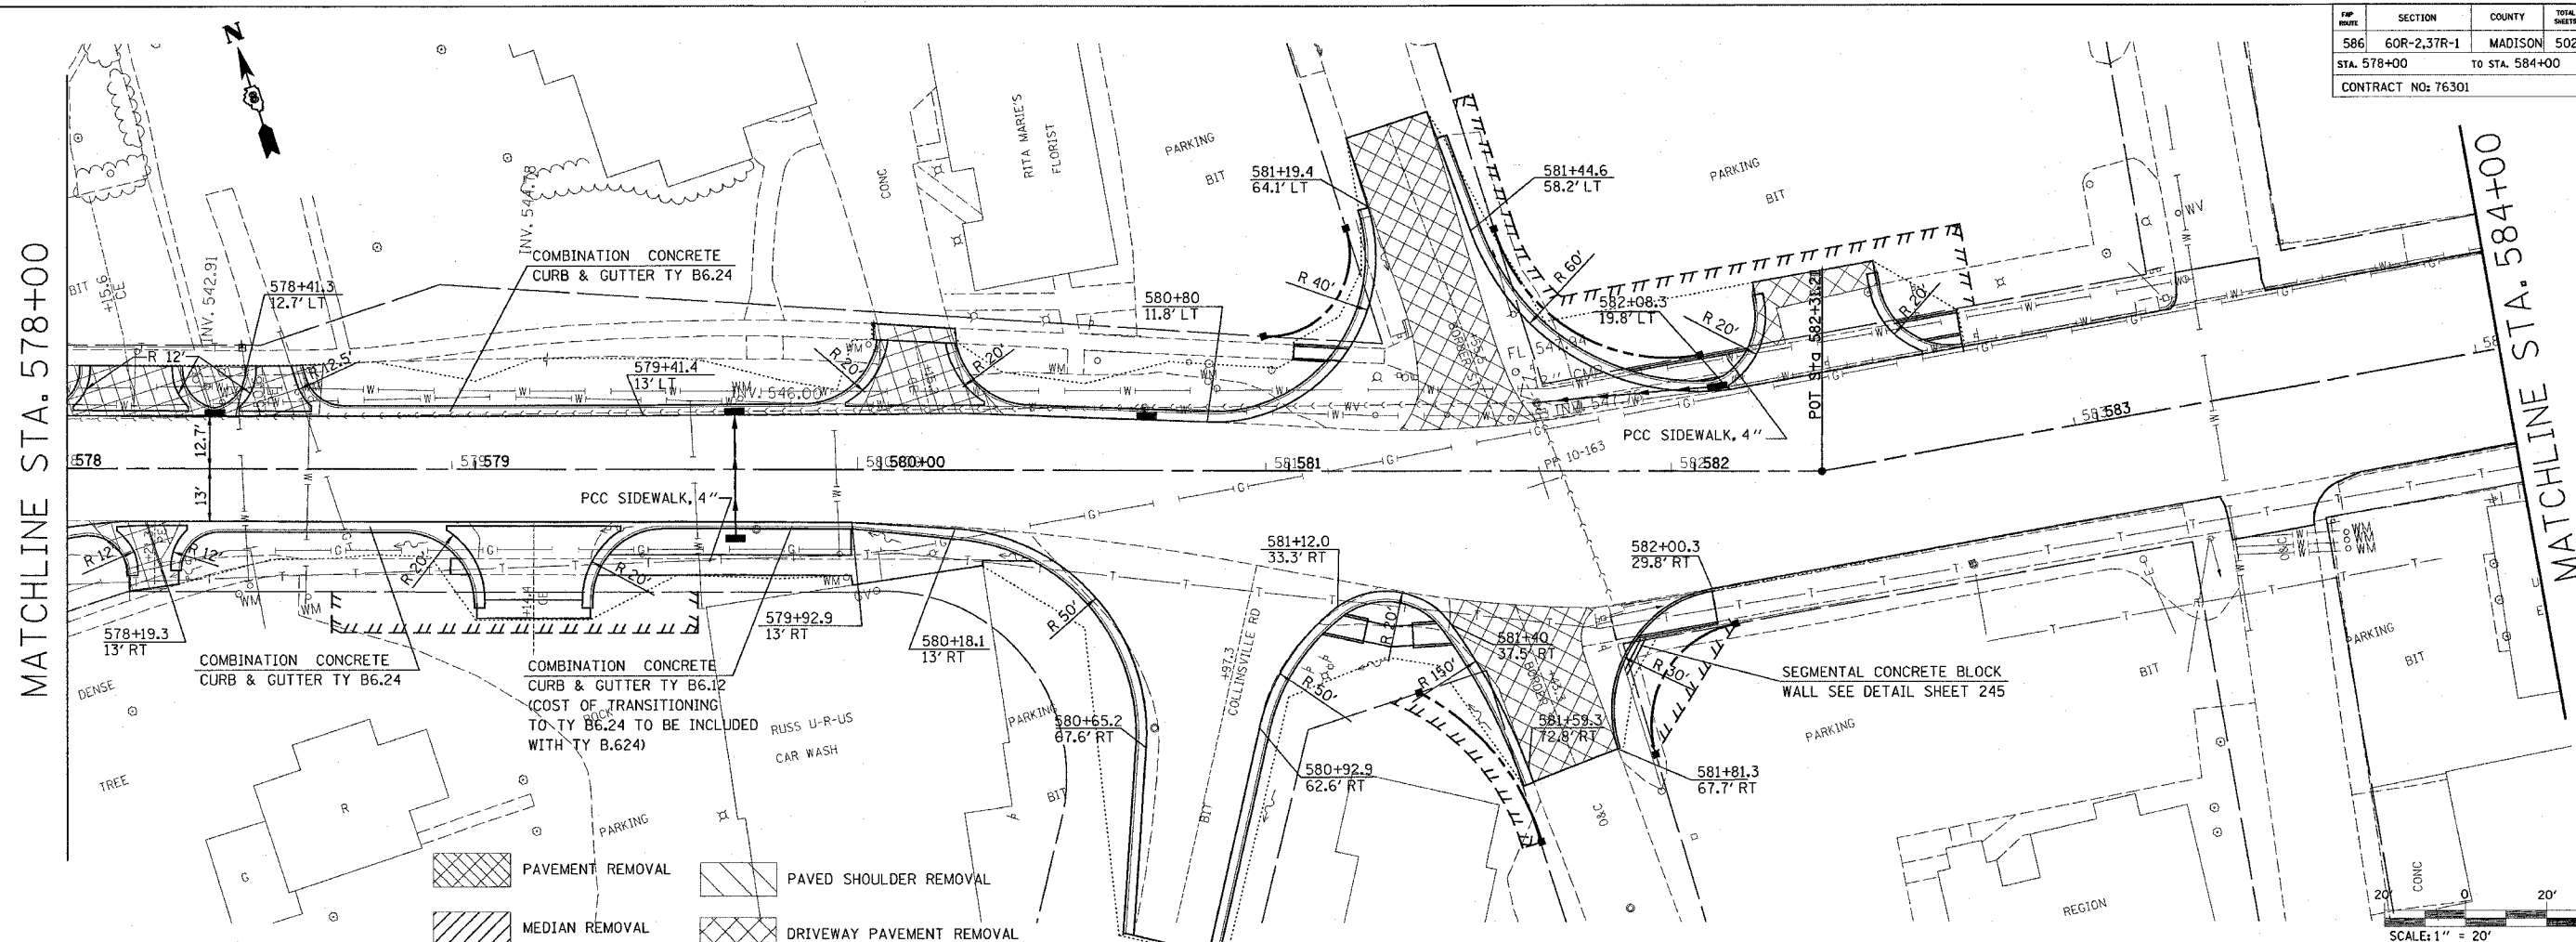

PLAN / PROFILE

PLAN	APPROVED	DATE
NOTE BOOK	PLOTTED	BY
NO.	RT OF WAY CHECKED	
	FILED	

PROFILE	APPROVED	DATE
NO.	PLOTTED	BY
	STRUCTURE NOTATION CHECKED	
	SM NOTED	

12/1/2004  
 Wednesday, December 01, 2004 @ 9:06:30 AM  
 C:\p0\jacob\work\60R-2,37R-1\plan\60R-2,37R-1.dgn LVL-63  
 C:\p0\jacob\work\60R-2,37R-1\plan\60R-2,37R-1.dgn LVL-63  
