

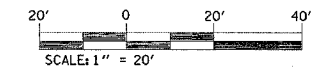


FIP ROUTE	SECTION	COUNTY	TOTAL SHEETS	SHEET NO.
586	60R-2, 37R-1	MADISON	502	61
STA. 10+00		TO STA. 11+71.97		
CONTRACT NO: 76301				

PLAN	REVISIONS	DATE
NO. _____	BY _____	DATE _____
NO. _____	BY _____	DATE _____
NO. _____	BY _____	DATE _____

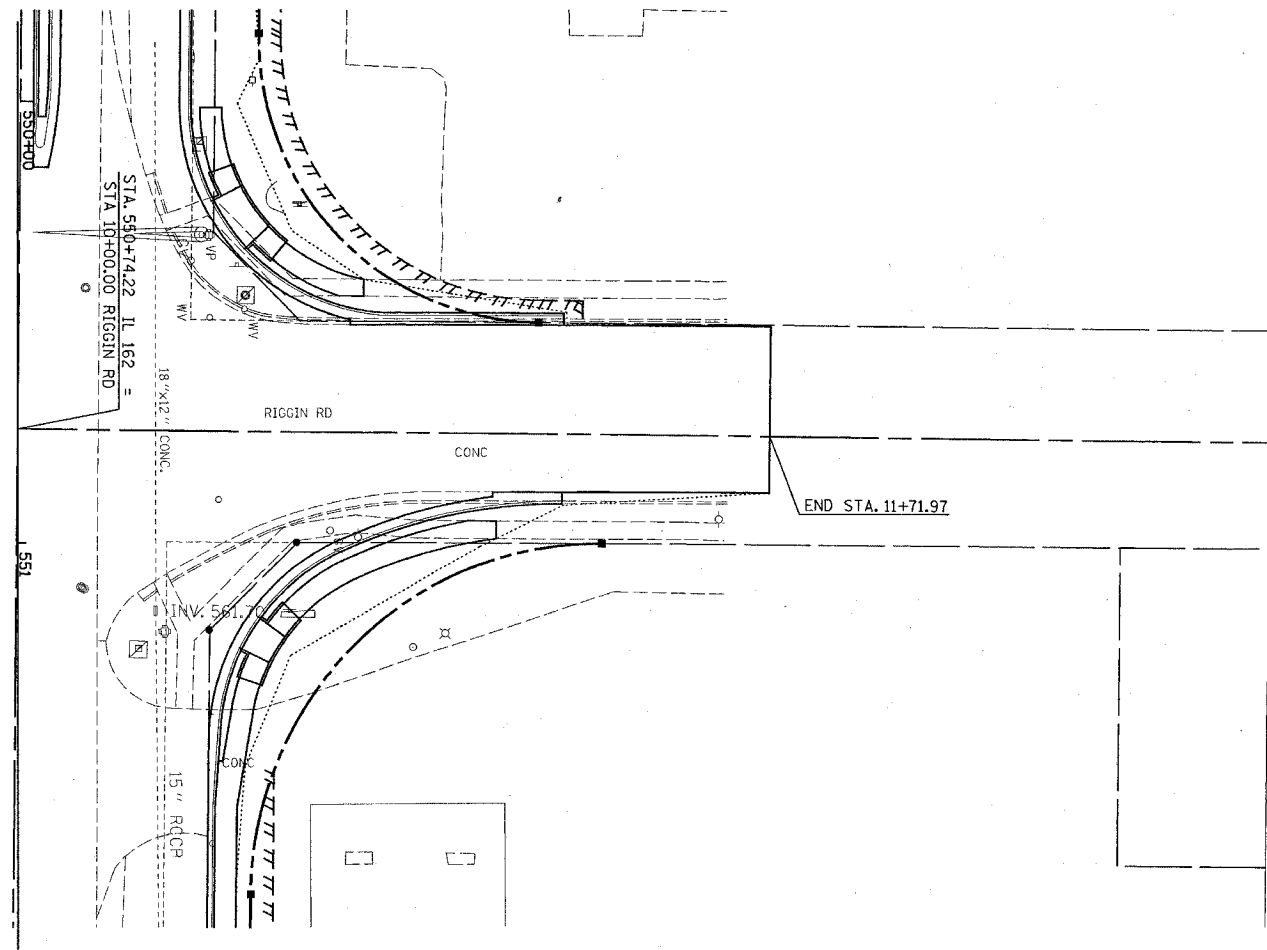

PROFILE	REVISIONS	DATE
NO. _____	BY _____	DATE _____
NO. _____	BY _____	DATE _____
NO. _____	BY _____	DATE _____

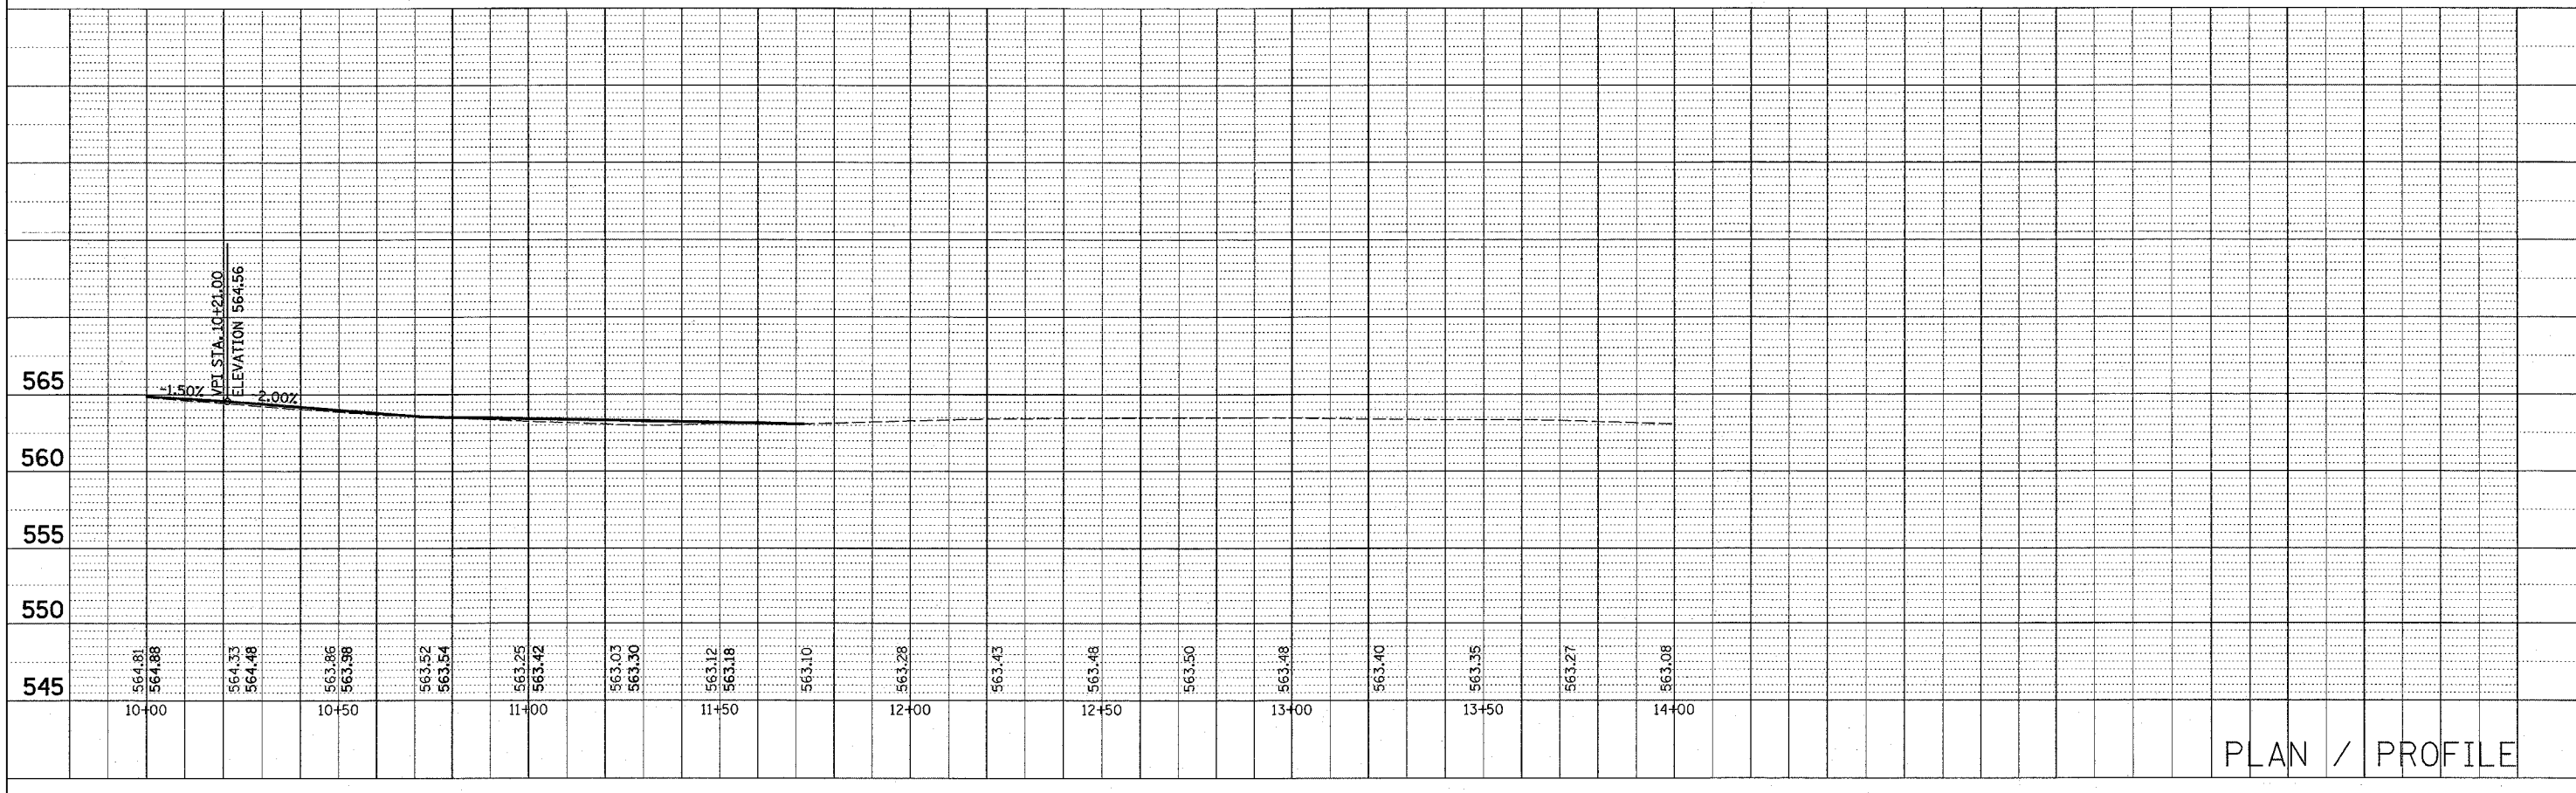

PLAN / PROFILE

PLOT DATE: \*DATE-TIME\*

#DATE#  
#TIME#  
#REF.#