


FAP NO.	SECTION	COUNTY	TOTAL SHEETS	SHEET NO.
586	60R-2, 37R-1	MADISON	502	62
STA. 578+00		TO STA. 584+00		
CONTRACT NO.: 76301				

PLAN	DATE
BY	
CHECKED	
NO.	
DATE	
BY	
CHECKED	
NO.	
DATE	
BY	

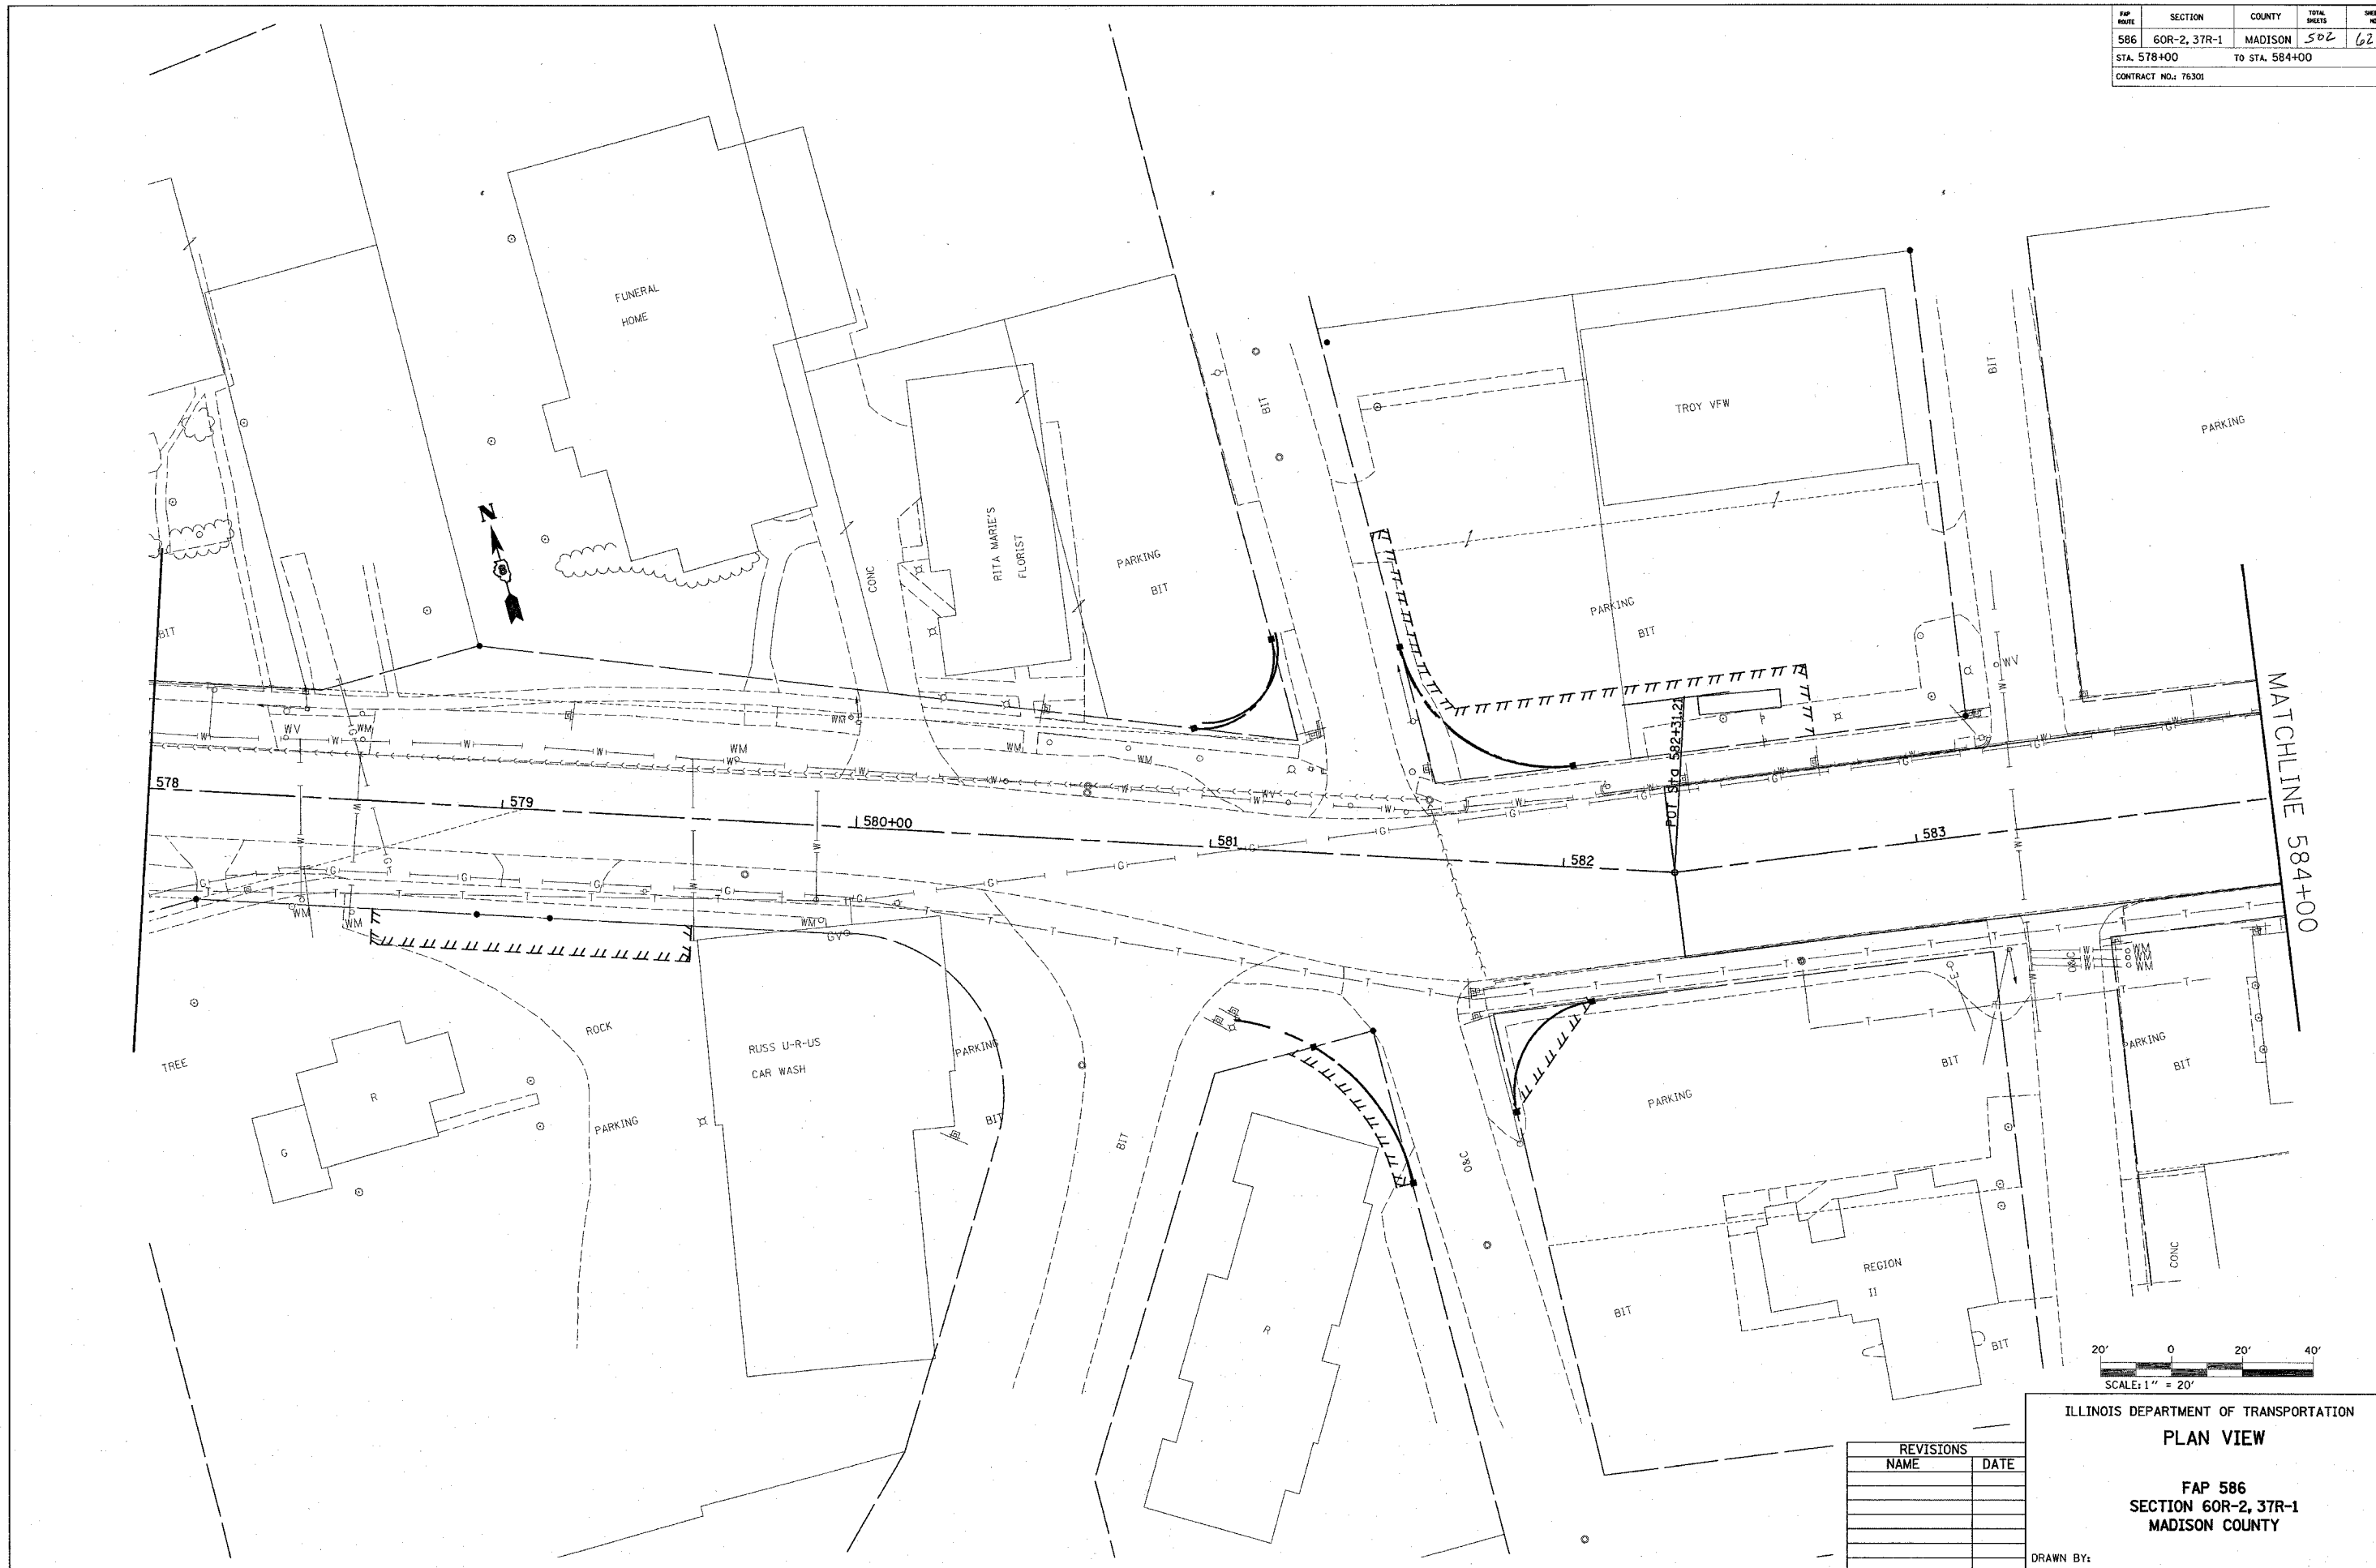

REVISIONS	
NAME	DATE

ILLINOIS DEPARTMENT OF TRANSPORTATION
PLAN VIEW
 FAP 586
 SECTION 60R-2, 37R-1
 MADISON COUNTY
 DRAWN BY:

PLOT DATE: Thursday July 01, 2004 @ 2:04:50 PM

7/1/2004
 Thursday July 01, 2004 @ 2:04:50 PM
 c:\projects\red599a\plan\236a\plan\236a.dgn L:\1\13
 c:\projects\red599a\plan\236a\plan\236a.dgn L:\1\13
 c:\projects\red599a\plan\236a\plan\236a.dgn L:\1\13