



FAP ROUTE	SECTION	COUNTY	TOTAL SHEETS	SHEET NO.
586	60R-2, 37R-1	MADISON	502	63
STA. 584+00		TO STA. 590+00		
CONTRACT NO.: 76301				



PLAN	DESIGNED	DATE
NOTE BOOK	ALIGNED	
	CHECKED	
	BY	
	FILE NAME	

MATCHLINE 584+00

MATCHLINE 590+00

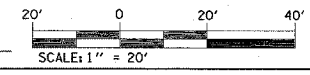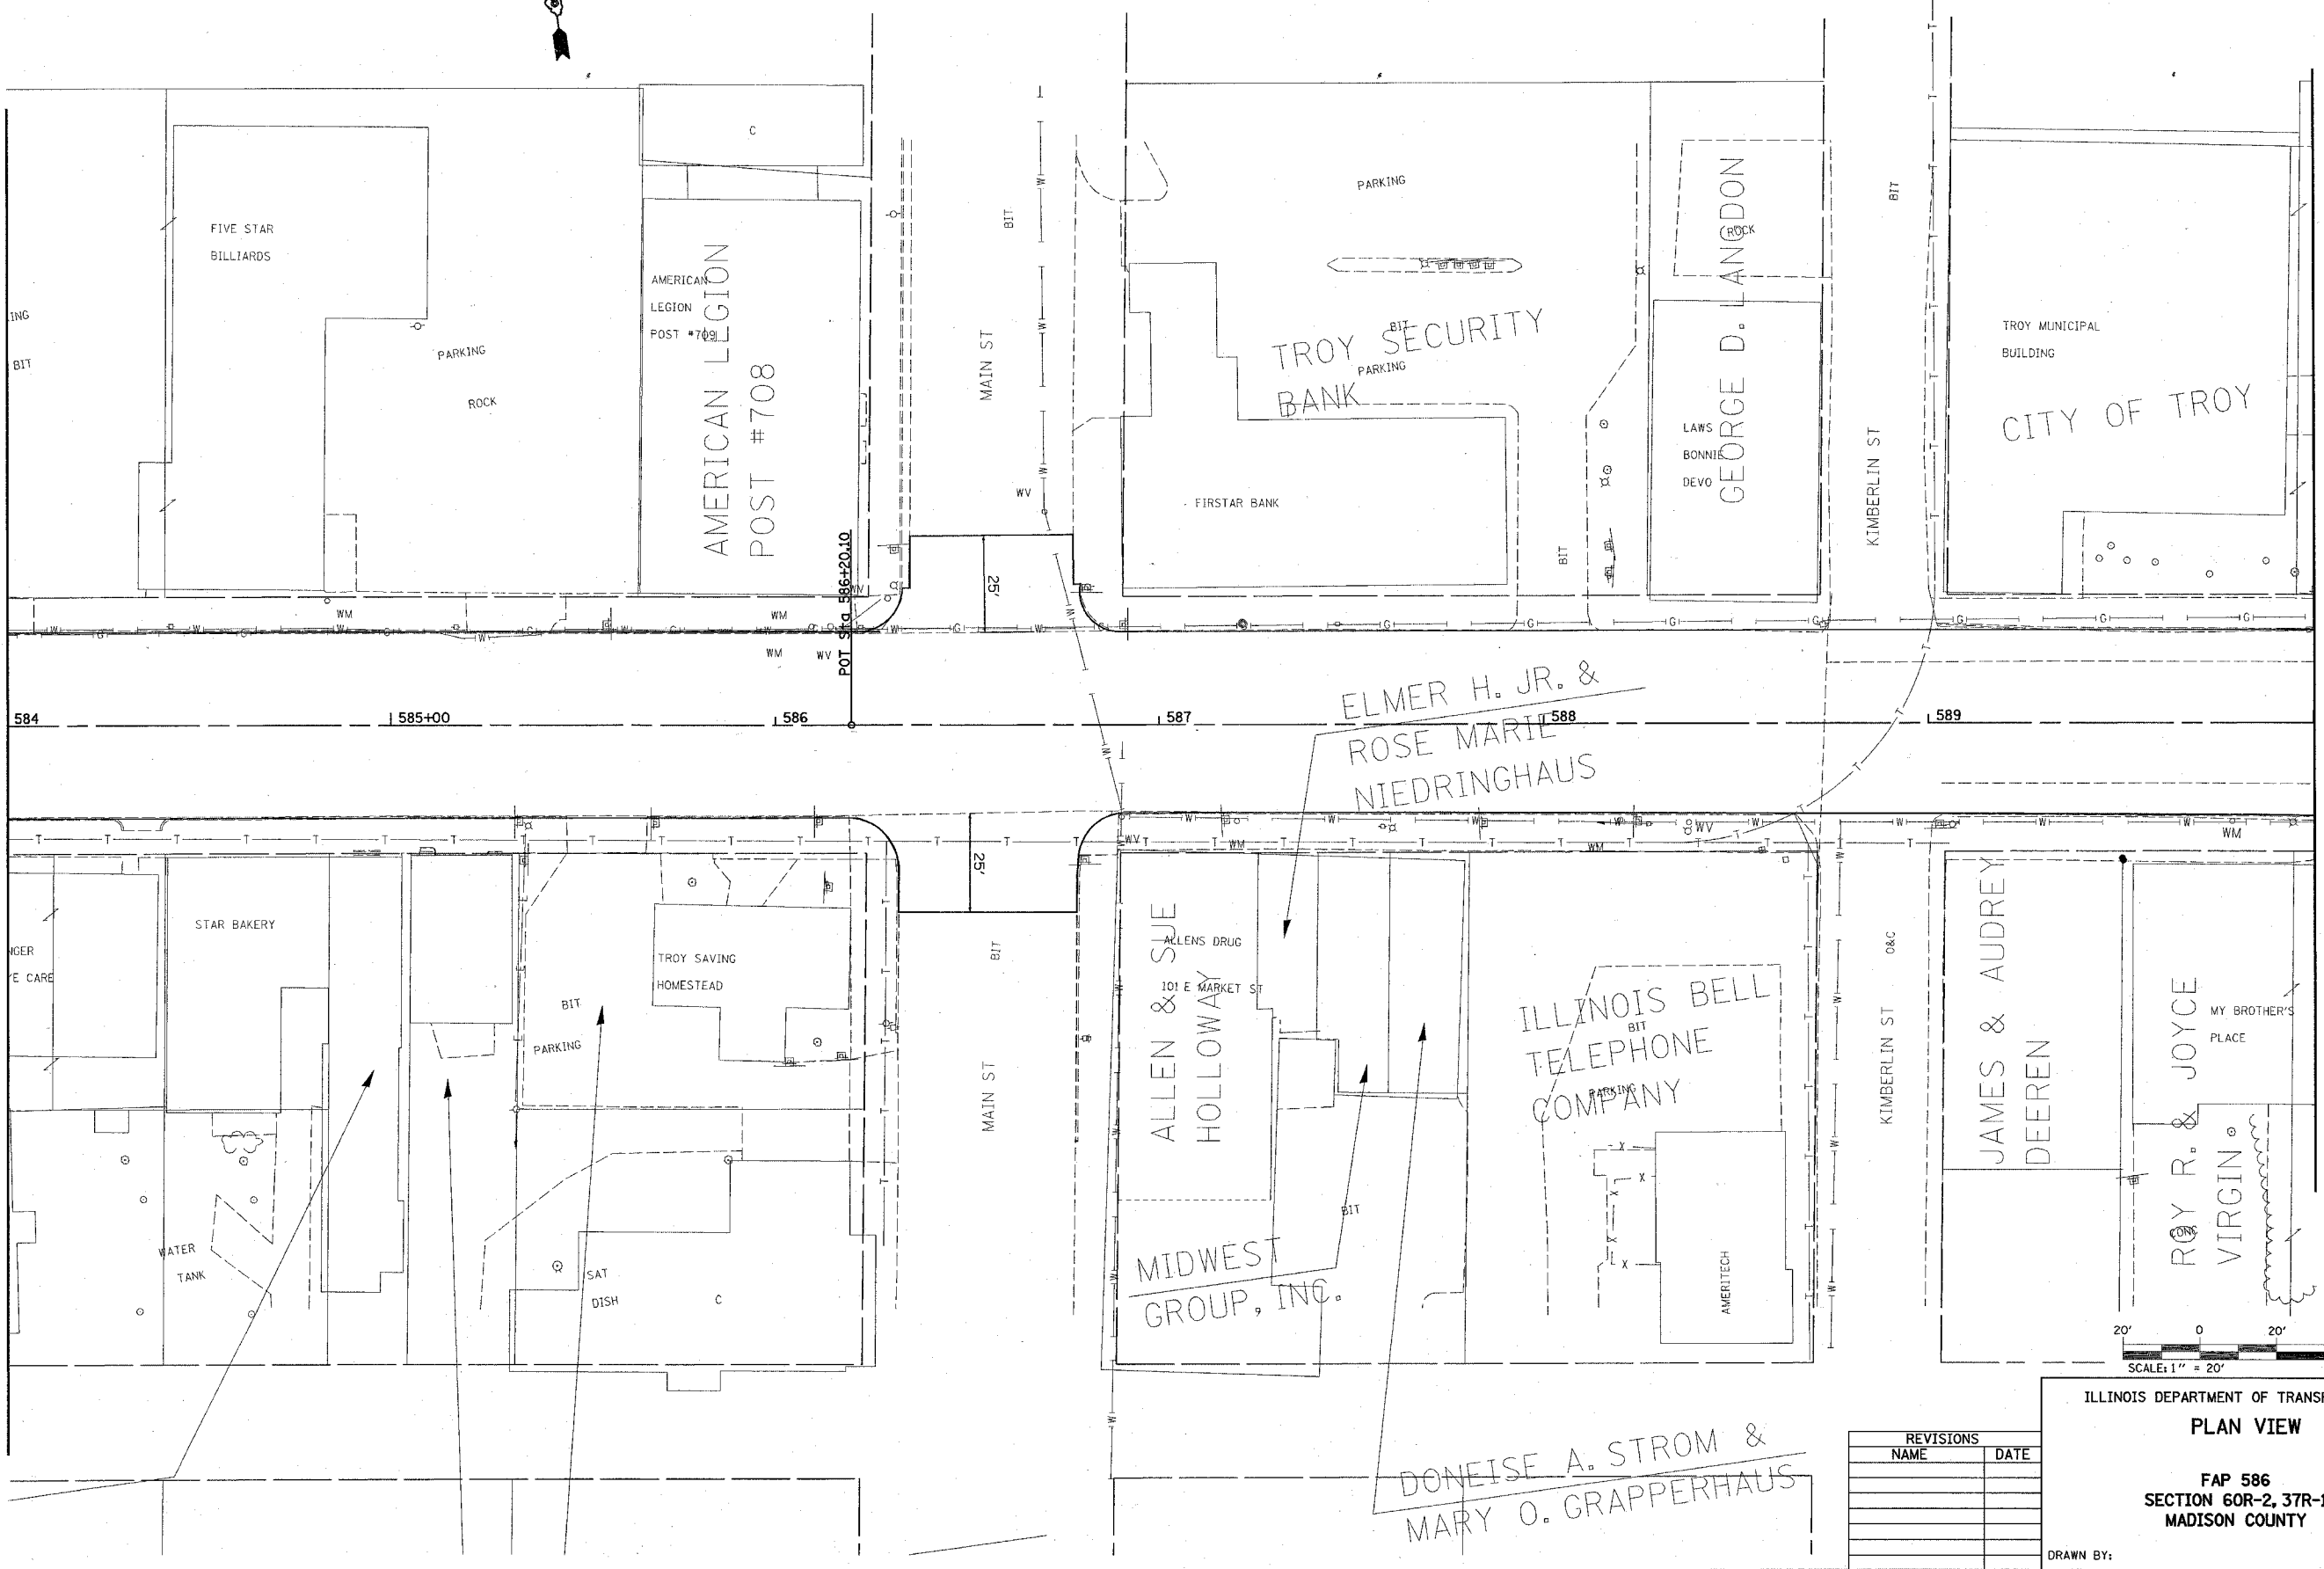

REVISIONS	
NAME	DATE

ILLINOIS DEPARTMENT OF TRANSPORTATION
PLAN VIEW
 FAP 586
 SECTION 60R-2, 37R-1
 MADISON COUNTY
 DRAWN BY:

DONEISE A. STROM &
 MARY O. GRAPPERHAUS

7/1/2004 1:11:01 PM 2004_6_29_163.dwg
 Thursday, July 01, 2004 2:04:50 PM
 C:\proje\586\586.dgn LV54-6-8-1214-1517-22-25-27-29-37-40-44-46-48-50-53-57-59
 C:\proje\586\586.dgn LV54-6-8-1214-1517-22-25-27-29-37-40-44-46-48-50-53-57-59
