



FAP NO.	SECTION	COUNTY	TOTAL SHEETS	SHEET NO.
586	60R-2, 37R-1	MADISON	502	666
STA. 602+00		TO STA. 605+50		
CONTRACT NO.: 76301				

PLAN	DATE
NO. _____	_____
BY _____	_____
CHECKED _____	_____
DATE _____	_____
FILE NAME _____	_____

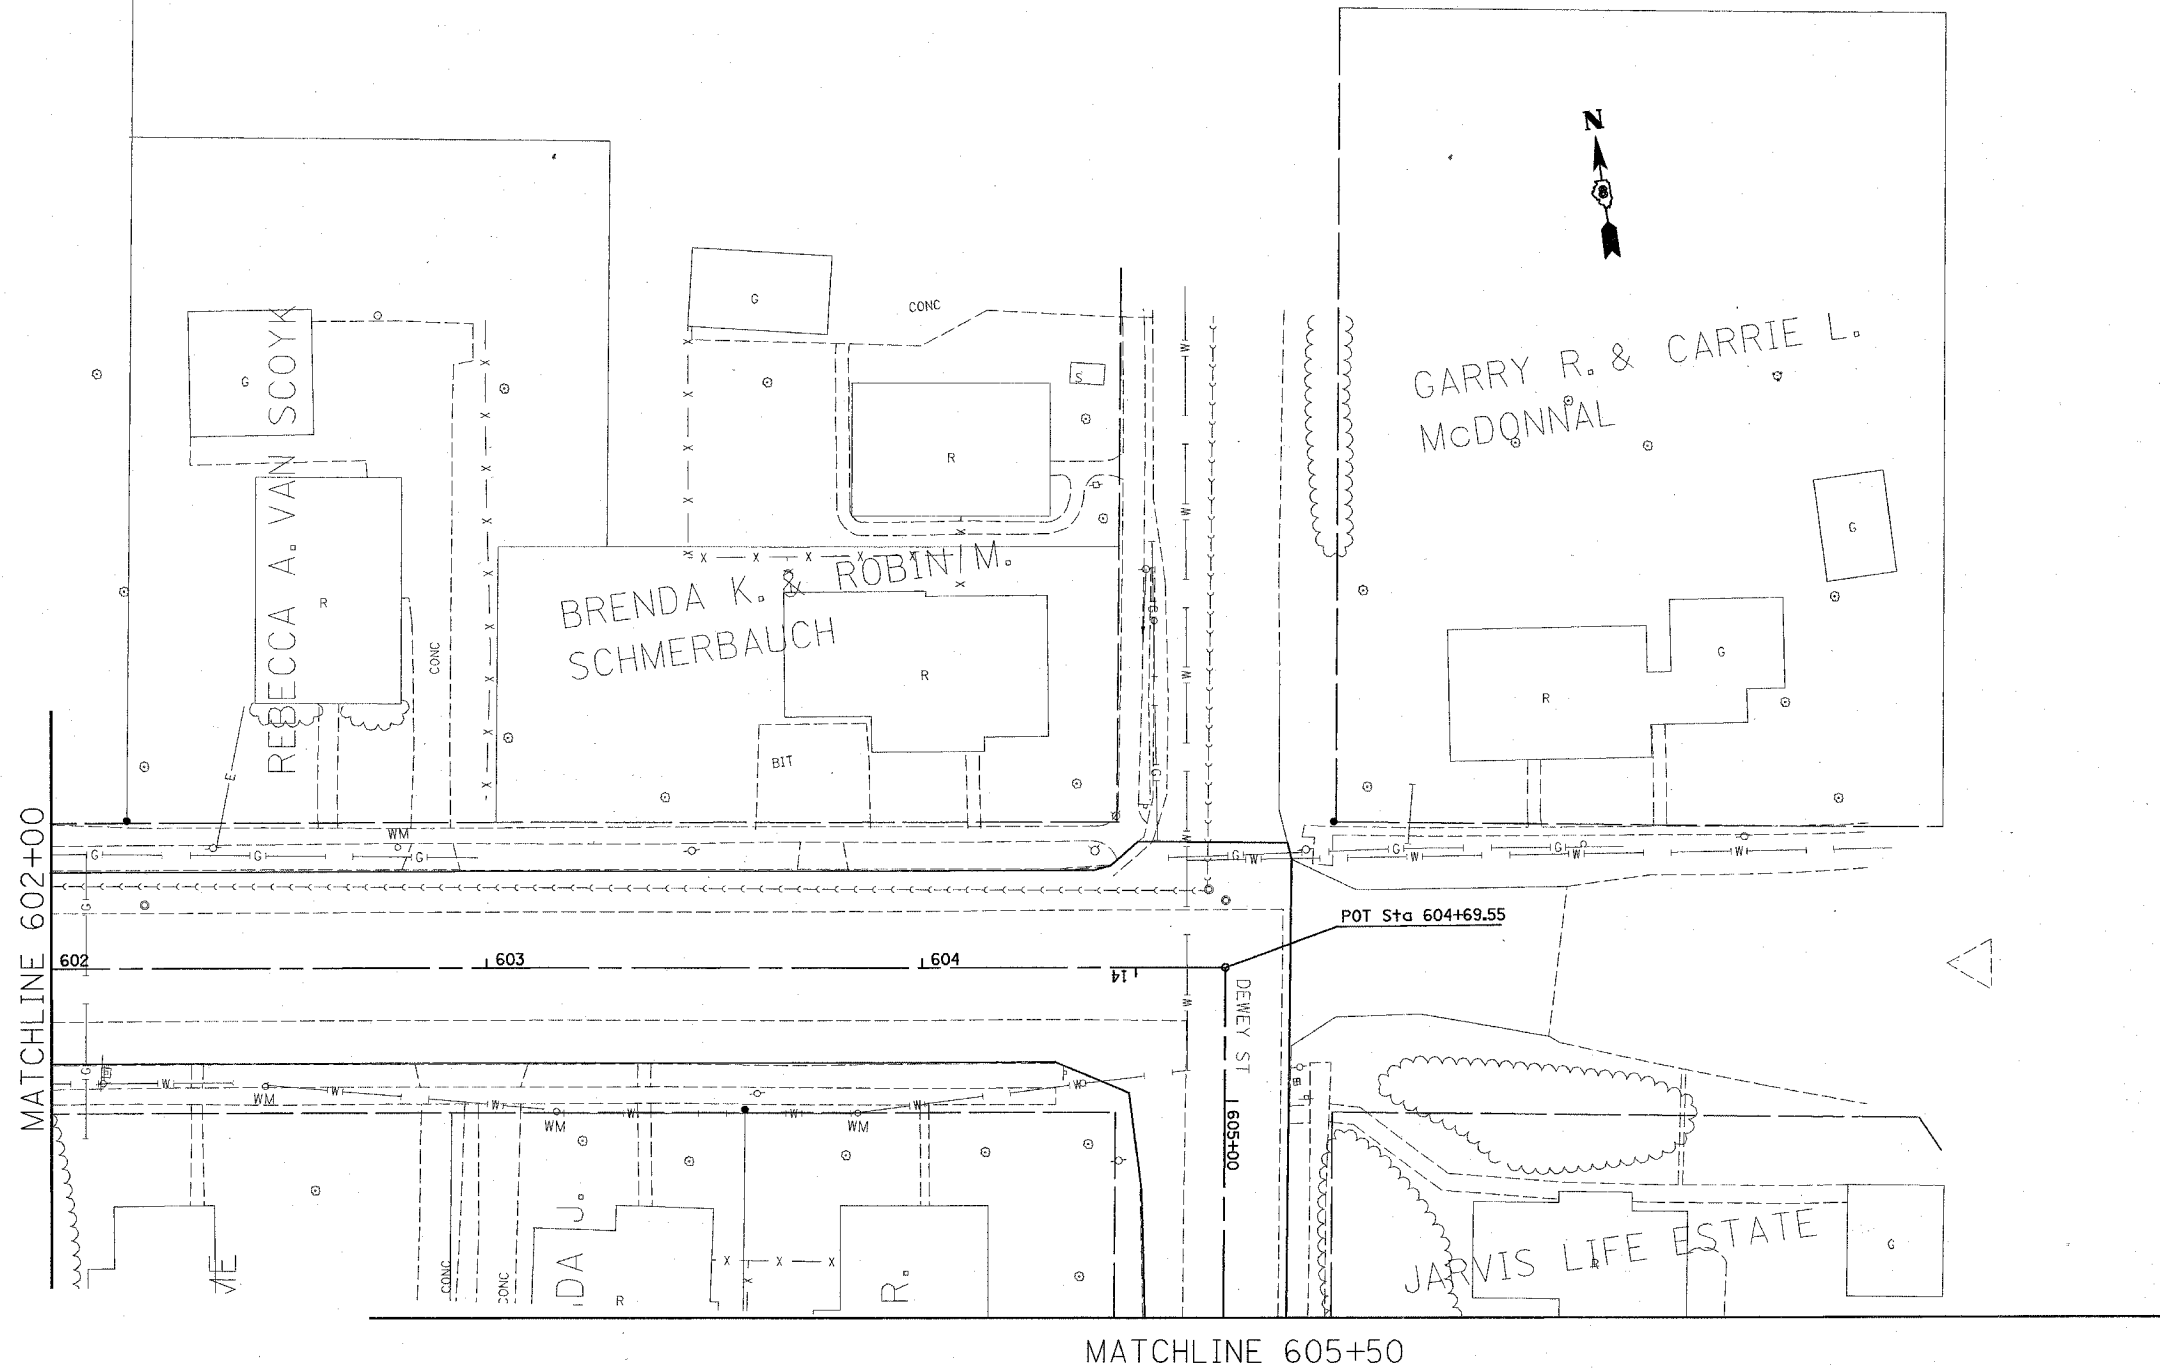

7/1/2004
 Thursday July 01, 2004 @ 2:04:49 PM
 C:\projects\60R-2, 37R-1\plan\plan\plan.dwg L:\e3
 C:\projects\60R-2, 37R-1\plan\plan\plan.dwg L:\e3
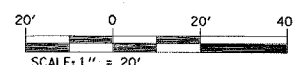

REVISIONS	
NAME	DATE

ILLINOIS DEPARTMENT OF TRANSPORTATION
PLAN VIEW
 FAP 586
 SECTION 60R-2, 37R-1
 MADISON COUNTY
 DRAWN BY: _____

PLOT DATE: Thursday July 01, 2004 @ 2:04:49 PM