
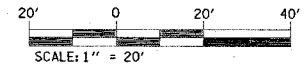


FAP ROUTE	SECTION	COUNTY	TOTAL SHEETS	SHEET NO.
586	60R-2, 37R-1	MADISON	502	69
STA. 615+00		TO STA. 621+00		
CONTRACT NO.: 76301				

PLAN	SURVEYED	BY	DATE
	ALIGNED		
	CHECKED		
	IN CHARGE		
	NO. OF WAY CHECKED		
	DATE		

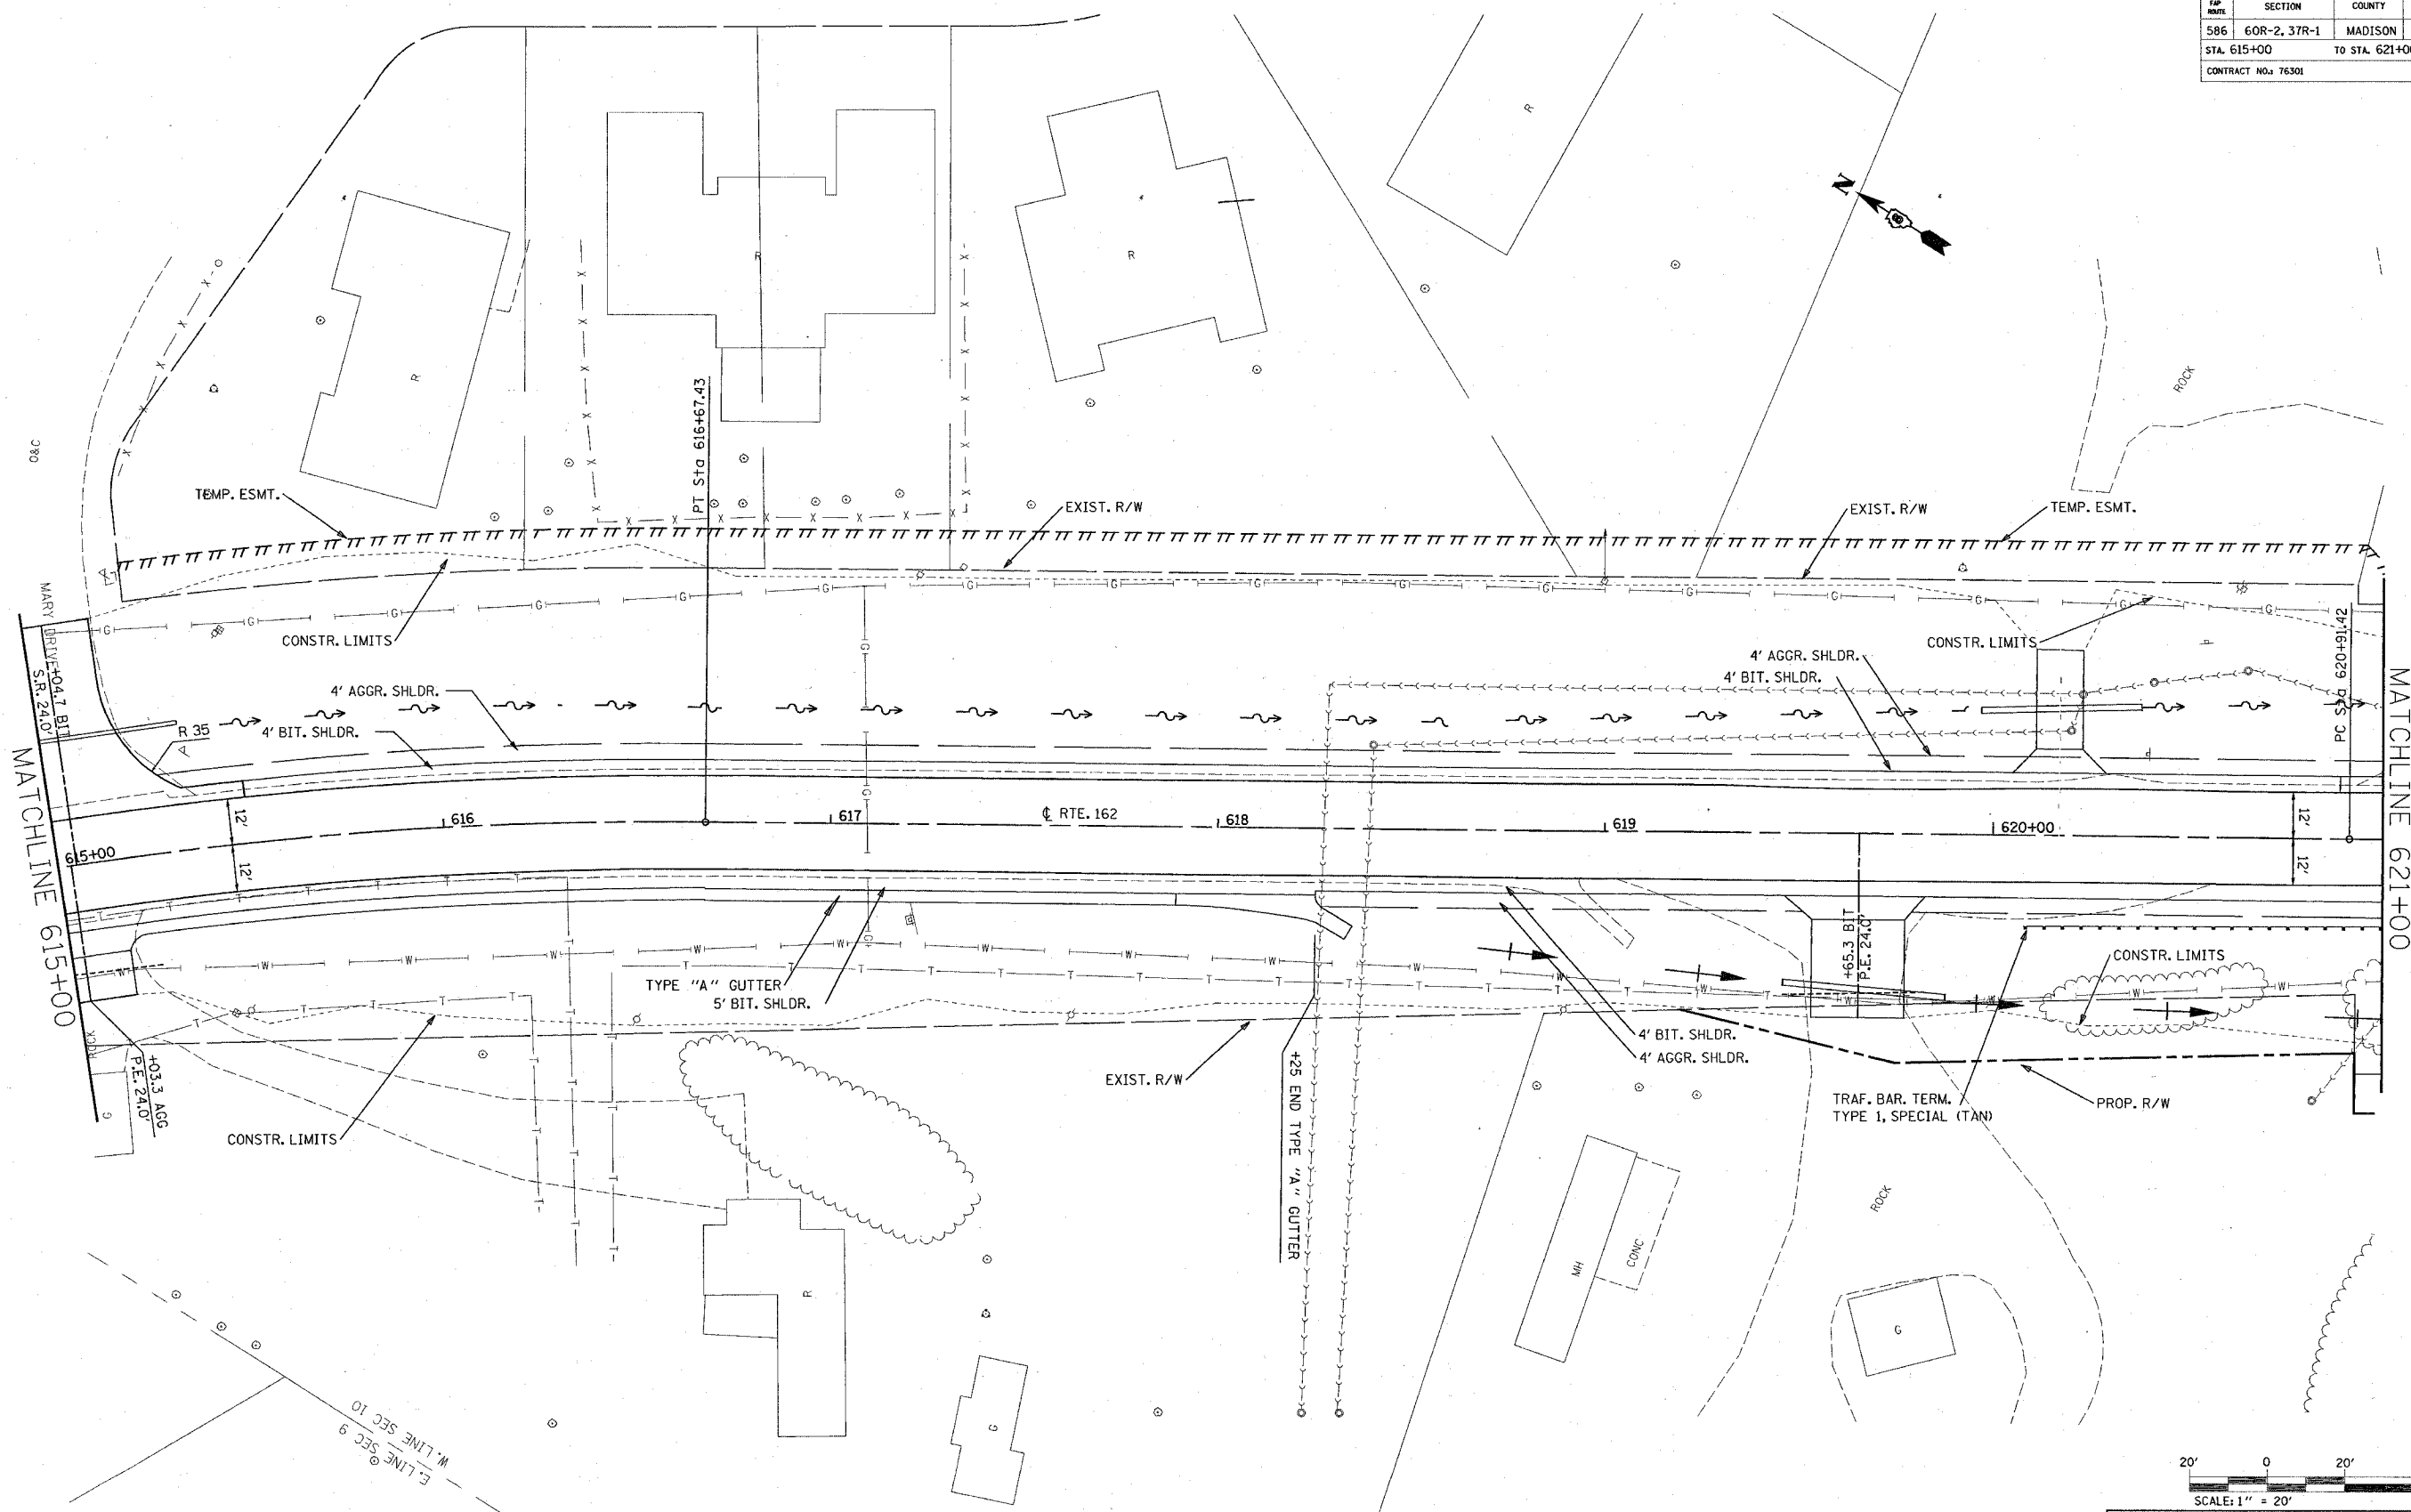

ILLINOIS DEPARTMENT OF TRANSPORTATION
PLAN VIEW
 FAP 586
 SECTION 60R-2, 37R-1
 MADISON COUNTY

REVISIONS	
NAME	DATE

DRAWN BY:
 PLOT DATE: Thursday July 01, 2004 @ 2:04:48 PM

7/1/2004
 Thursday, July 01, 2004 @ 2:04:48 PM
 c:\projects\586\586\plan\mhi\mhi.dwg L:\11-53
 c:\projects\586\586\plan\mhi\mhi.dwg L:\11-53
E. LINE SEC 9
 W. LINE SEC 10