


| FAP NO.             | SECTION      | COUNTY         | TOTAL SHEETS | SHEET NO. |
|---------------------|--------------|----------------|--------------|-----------|
| 586                 | 60R-2, 37R-1 | MADISON        | 502          | 72        |
| STA. 633+00         |              | TO STA. 639+00 |              |           |
| CONTRACT NO.: 76301 |              |                |              |           |

|           |                 |
|-----------|-----------------|
| PLAN      | DATE            |
| REVISION  | BY              |
| NOTE BOOK | ALIGNED CHECKED |
|           | FILE NAME       |
|           | CADD FILE NAME  |


MATCHLINE 633+00

MATCHLINE 639+00

PI STA. = 635+92.61  
 $\Delta = 2^\circ 49' 13''$  (RT)  
 $D = 0^\circ 52' 48''$   
 $R = 6,510.67'$   
 $T = 160.27'$   
 $L = 320.47'$   
 $E = 1.97'$   
 $e = \text{---}$   
 $T.R. = \text{---}$   
 $S.E. RUN = \text{---}$   
 P.C. STA. = 634+32.34  
 P.T. STA. = 637+52.81

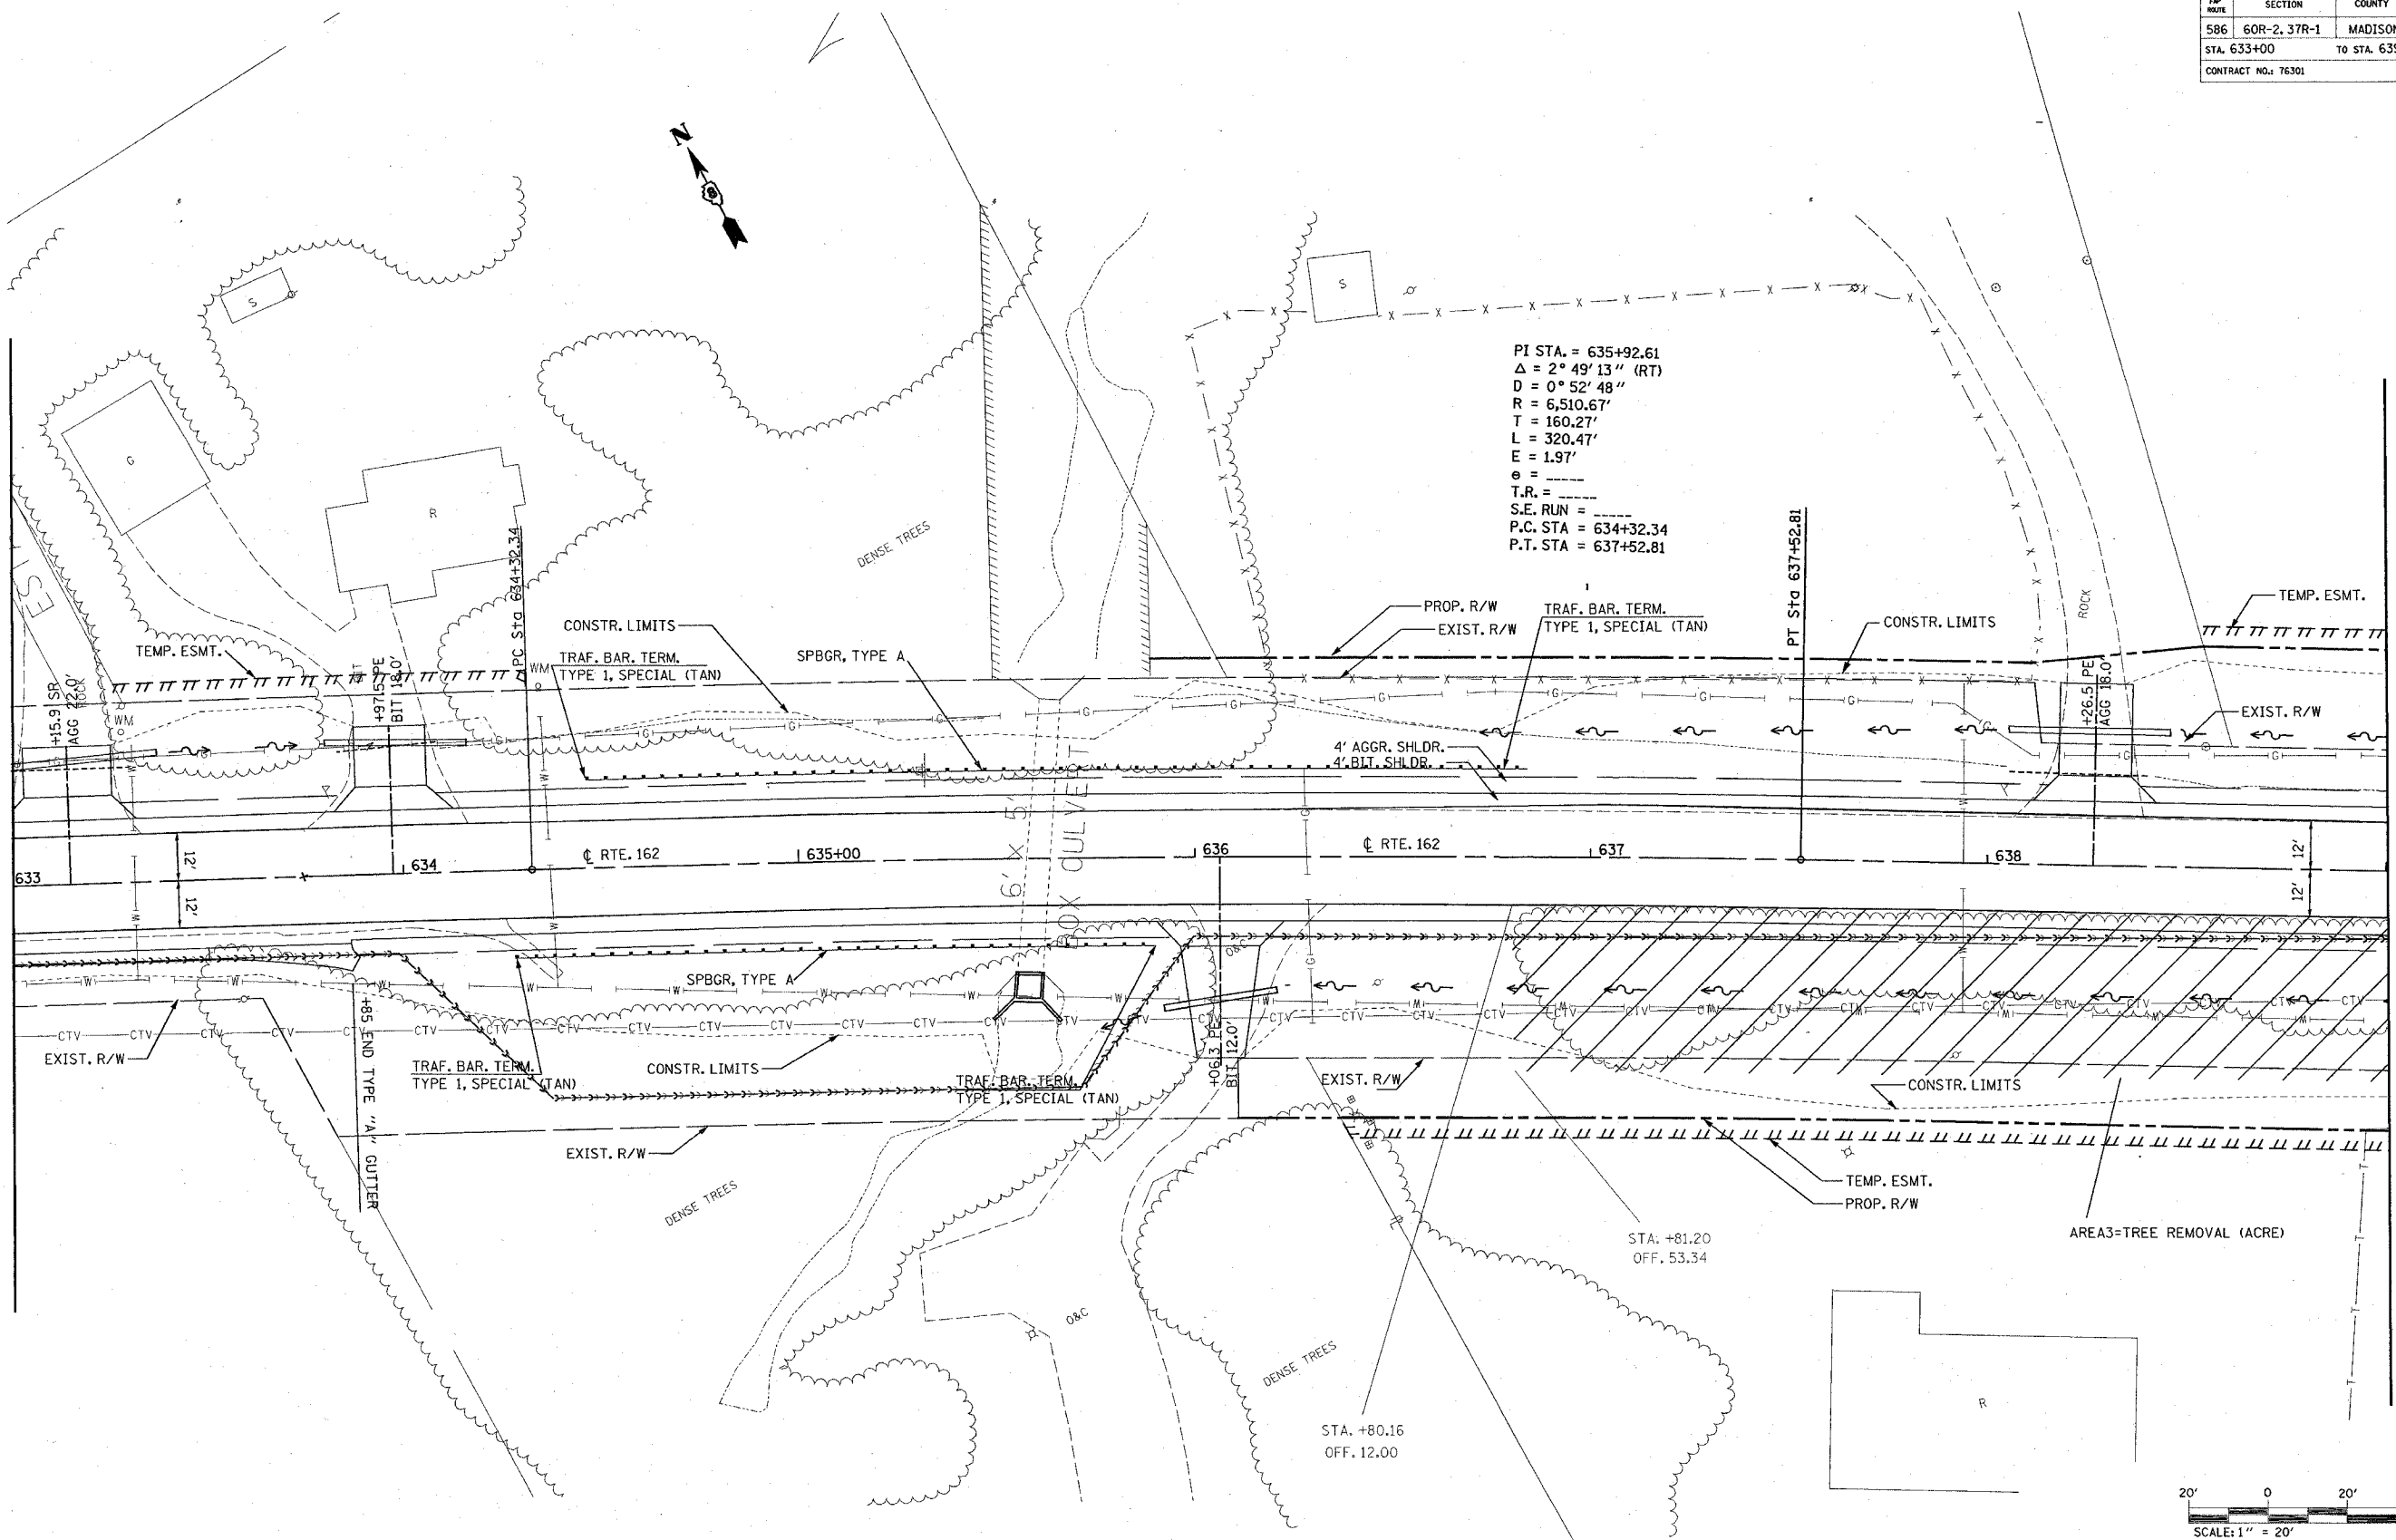

TREE REMOVAL (ACRES)

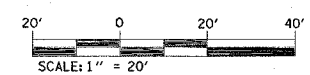

| REVISIONS |      |
|-----------|------|
| NAME      | DATE |
|           |      |
|           |      |
|           |      |
|           |      |

ILLINOIS DEPARTMENT OF TRANSPORTATION  
**PLAN VIEW**  
 FAP 586  
 SECTION 60R-2, 37R-1  
 MADISON COUNTY  
 DRAWN BY:

7/1/2004  
 Thursday, July 01, 2004 2:04:46 PM  
 C:\projects\60R-2,37R-1\60R-2,37R-1.dwg  
 User: jay  
 Plot: 1:20  
 Scale: 1"=20'  
 Plot Date: 7/1/2004 2:04:46 PM  
 Plot File: 60R-2,37R-1.dwg