



FAP ROUTE	SECTION	COUNTY	TOTAL SHEETS	SHEET NO.
586	60R-2, 3TR-1	MADISON	502	98
STA. 668+00		TO STA. 674+00		
CONTRACT NO.: 76301				

PLAN	DATE
SURVEYED	
ALIGNED	
CHECKED	
BY FILE NAME	
NO.	

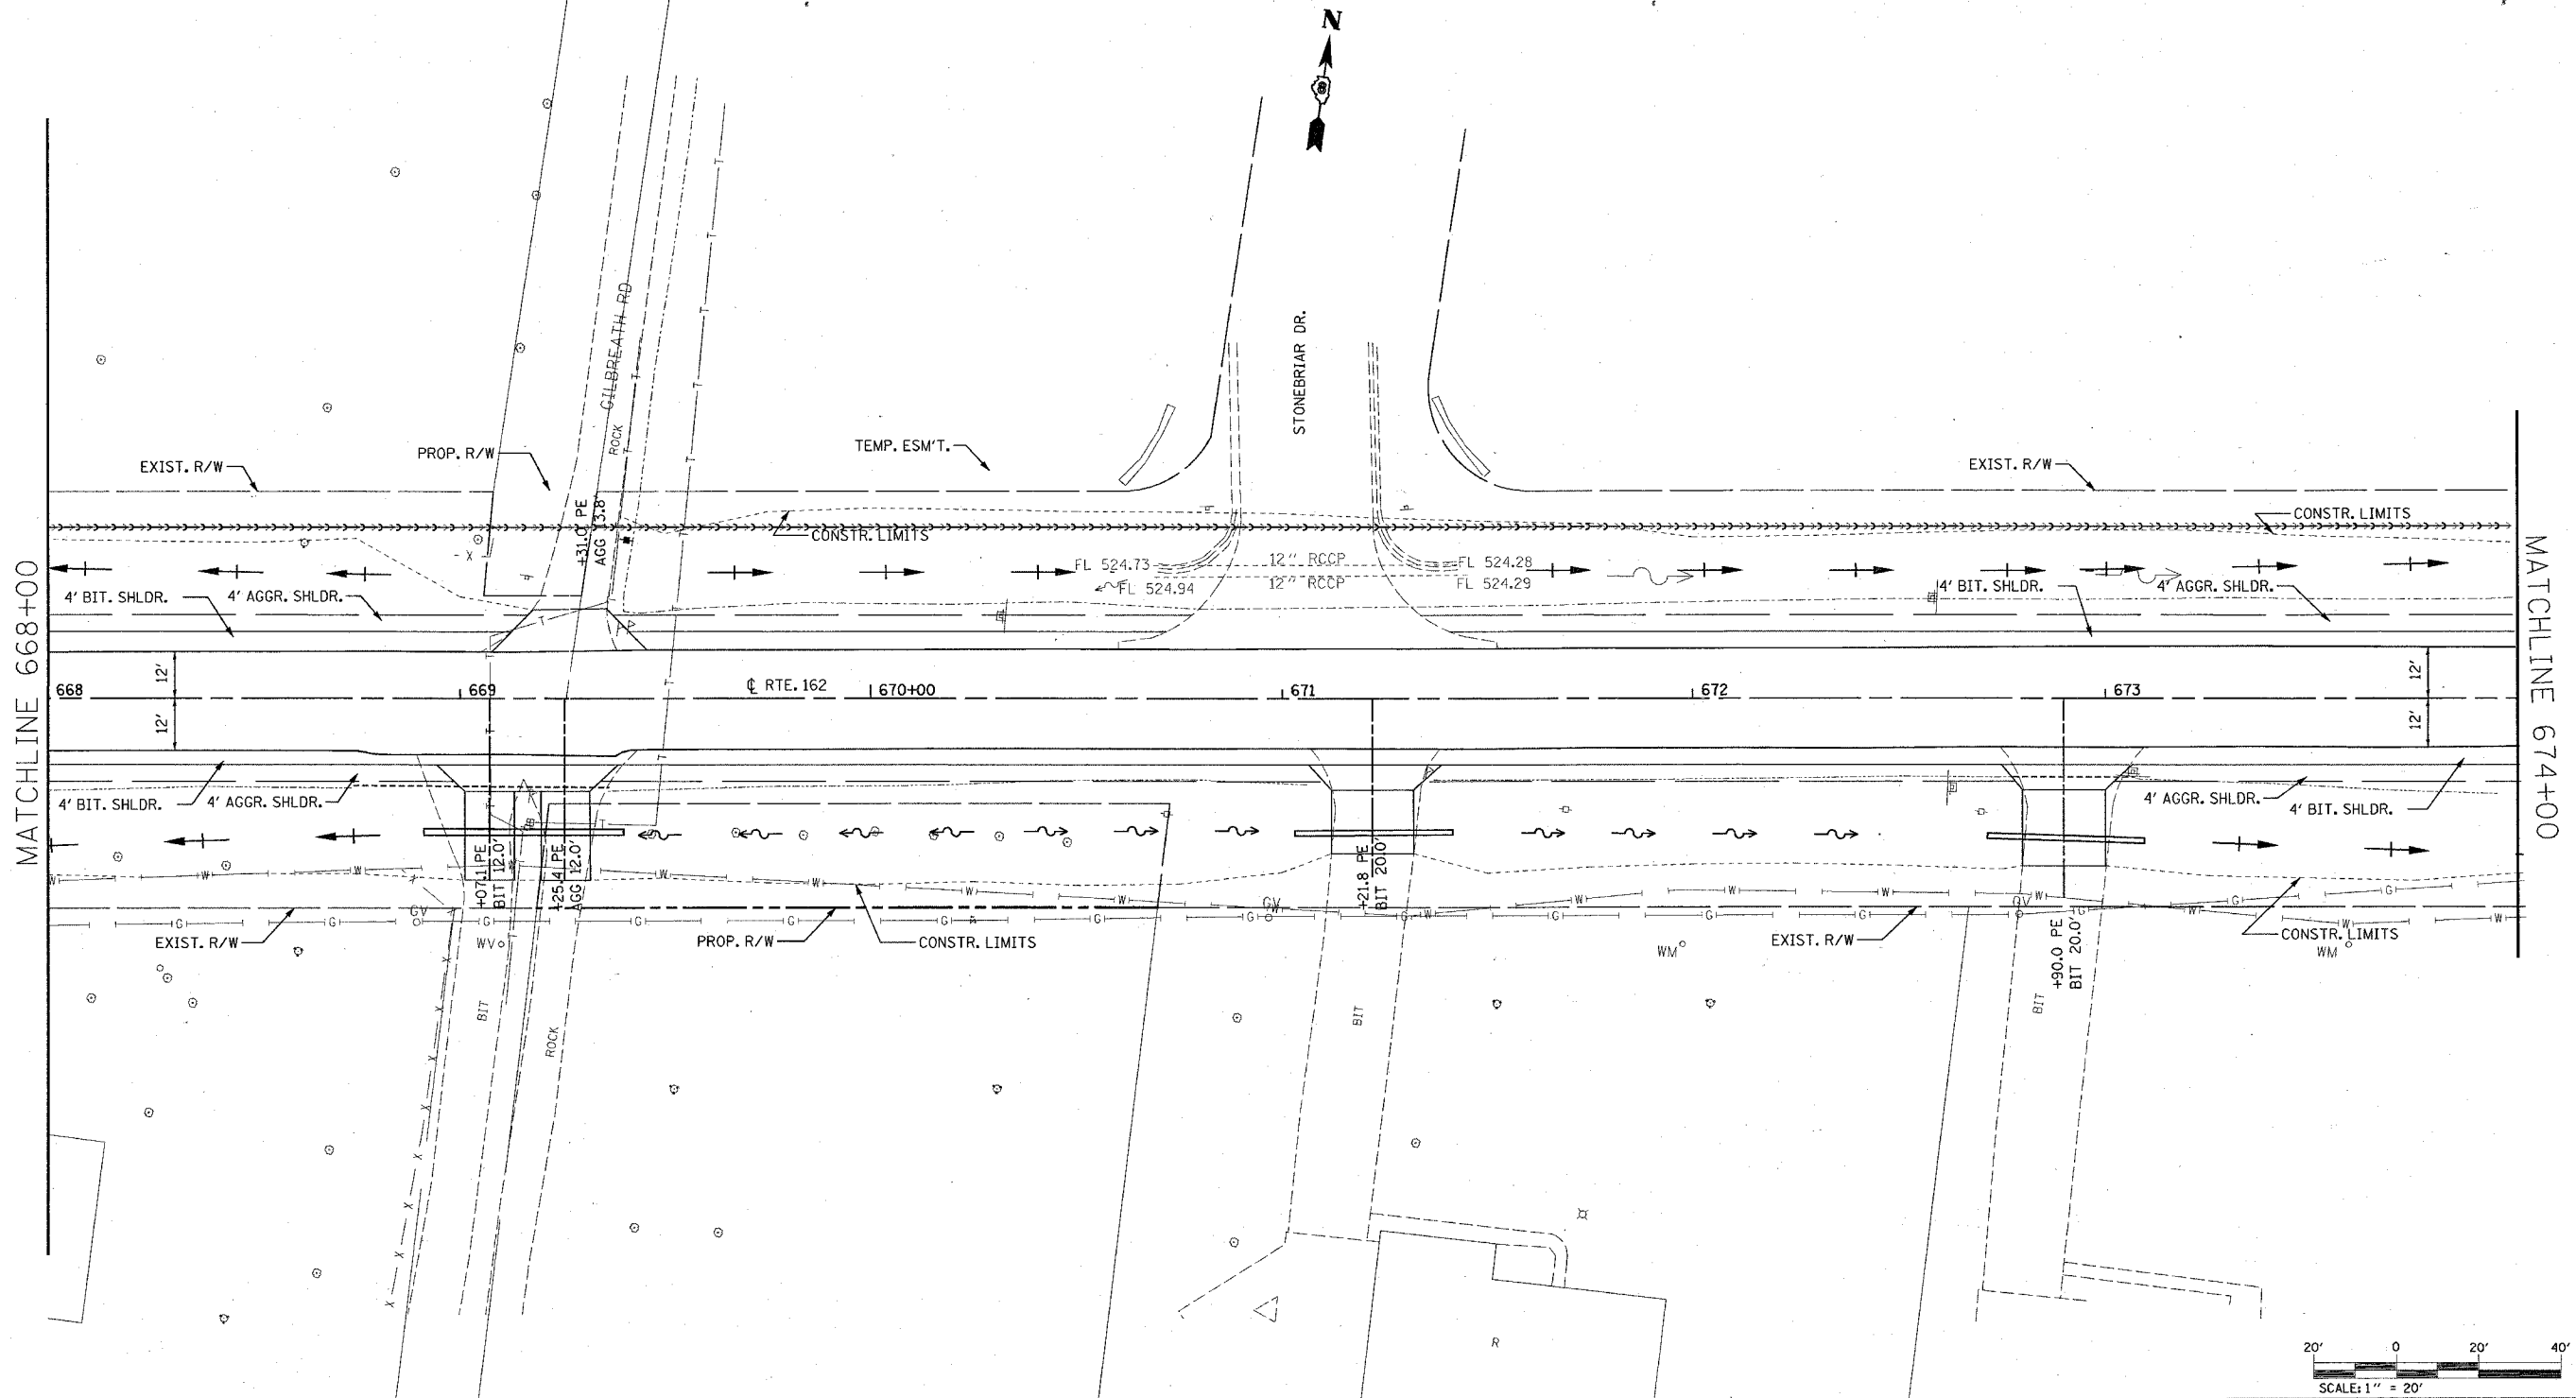

7/1/2004
 Thursday July 01, 2004 @ 2:04:44 PM
 c:\projects\60R-2,3TR-1\60R-2,3TR-1.dwg Lvl: 65
 c:\projects\60R-2,3TR-1\60R-2,3TR-1.dwg Lvl: 65
 c:\projects\60R-2,3TR-1\60R-2,3TR-1.dwg Lvl: 65
 c:\projects\60R-2,3TR-1\60R-2,3TR-1.dwg Lvl: 65

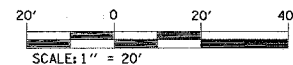

REVISIONS	
NAME	DATE

ILLINOIS DEPARTMENT OF TRANSPORTATION
PLAN VIEW
 FAP 586
 SECTION 60R-2, 3TR-1
 MADISON COUNTY
 DRAWN BY:

PLOT DATE: Thursday July 01, 2004 @ 2:04:44 PM