


FAP ROUTE	SECTION	COUNTY	TOTAL SHEETS	SHEET NO.
586	60R-2, 37R-1	MADISON	502	85
STA. 710+00		TO STA. 716+00		
CONTRACT NO.: 76301				

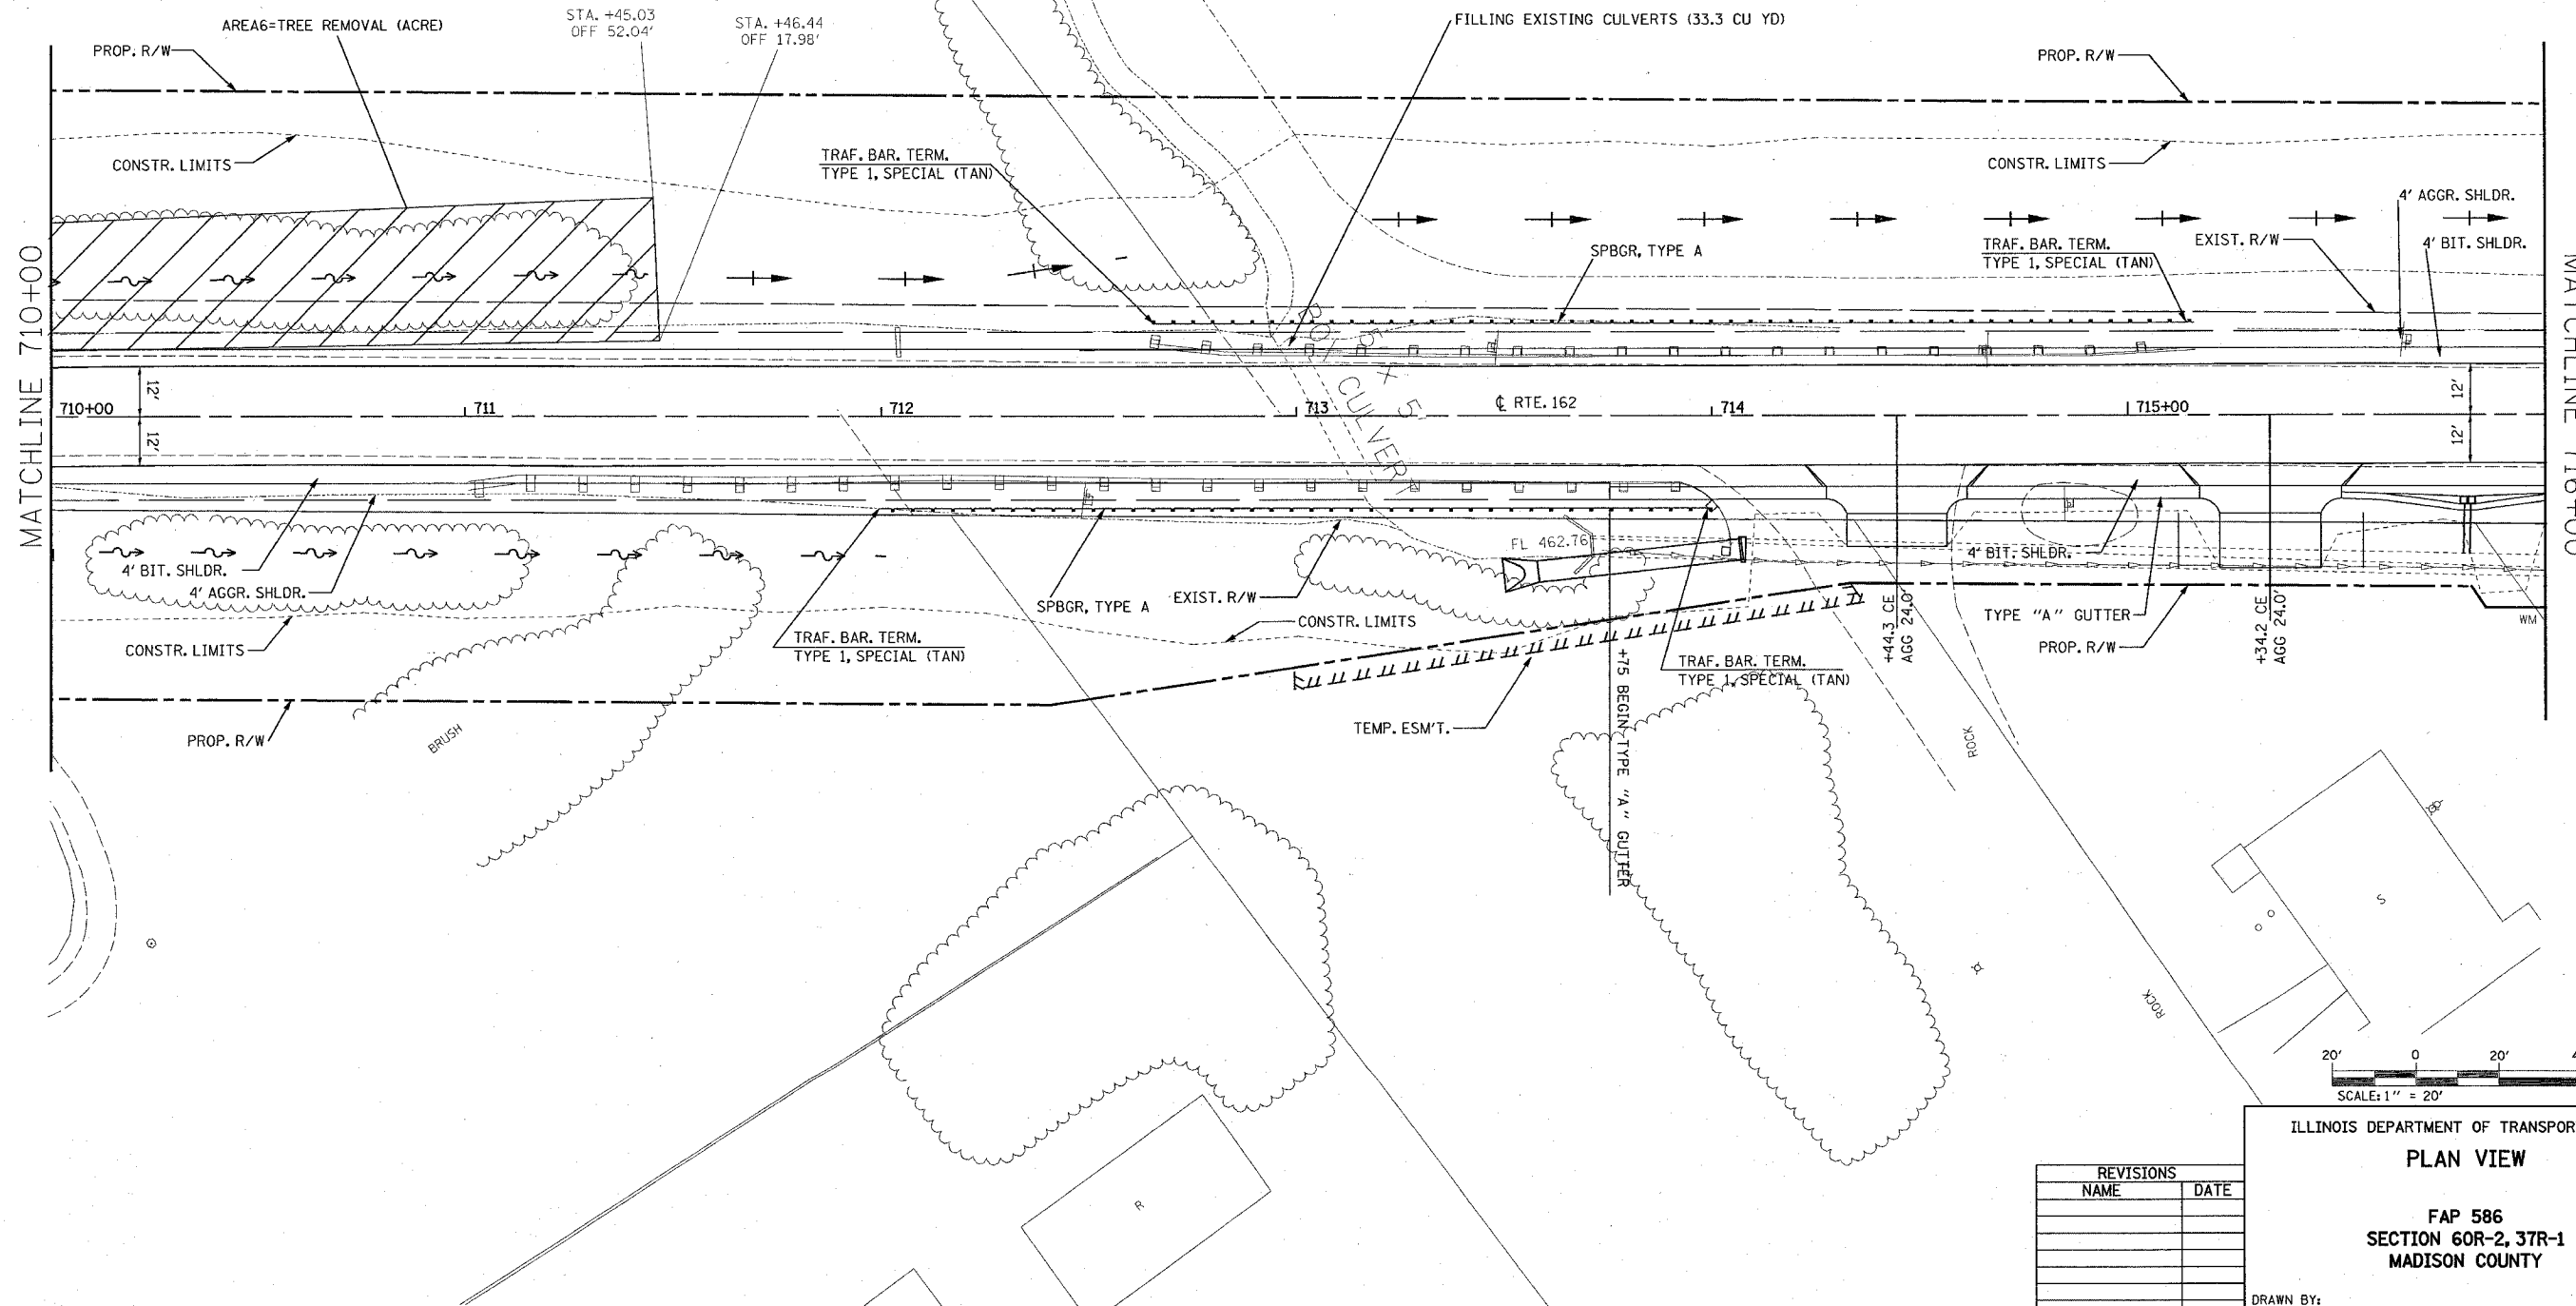


MATCHLINE 710+00

MATCHLINE 716+00

PLAN	DATE
NOTE BOOK	
BY	
DATE	
NO.	
ADD. FILE NAME	

Thursday July 01, 2004 @ 2:04:50 PM
 C:\projects\60R-2,37R-1\110813a.dgn L:\60R-2,37R-1\110813a.dgn
 C:\projects\60R-2,37R-1\110813a.dgn L:\60R-2,37R-1\110813a.dgn
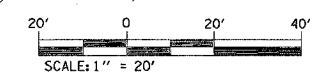

ILLINOIS DEPARTMENT OF TRANSPORTATION
PLAN VIEW
 FAP 586
 SECTION 60R-2, 37R-1
 MADISON COUNTY

REVISIONS	
NAME	DATE

DRAWN BY:
 PLOT DATE: Thursday July 01, 2004 @ 2:04:50 PM