


FIP ROUTE	SECTION	COUNTY	TOTAL SHEETS	SHEET NO.
586	60R-2,37R-1	MADISON	502	104
STA. 578+00		TO STA. 584+00		
CONTRACT NO. 76301				


** ELEVATIONS AND SLOPES SHALL BE DETERMINED DURING CONSTRUCTION.

MATCHLINE STA. 578+00

MATCHLINE STA. 584+00

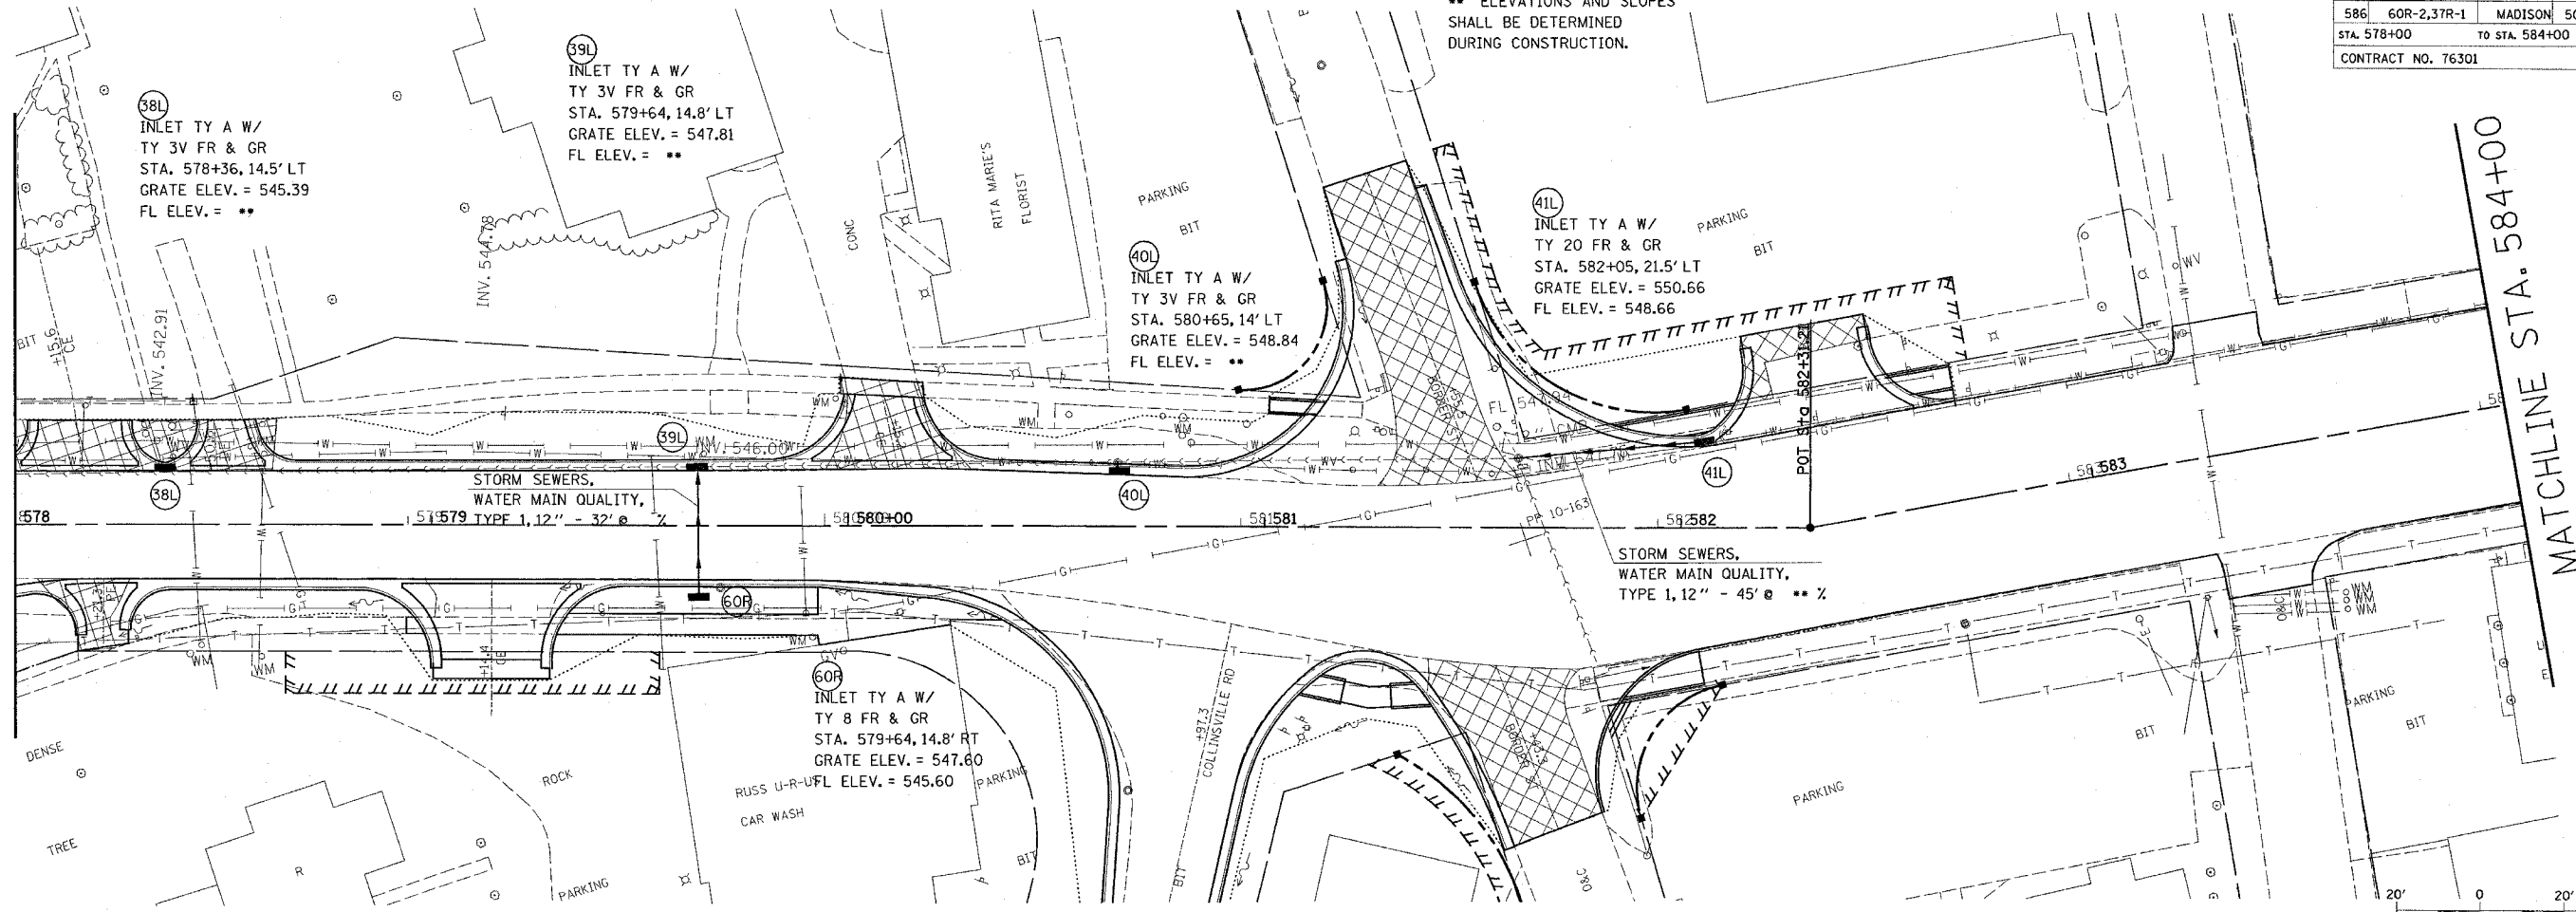

R = RIGHT
L = LEFT
M = MEDIAN

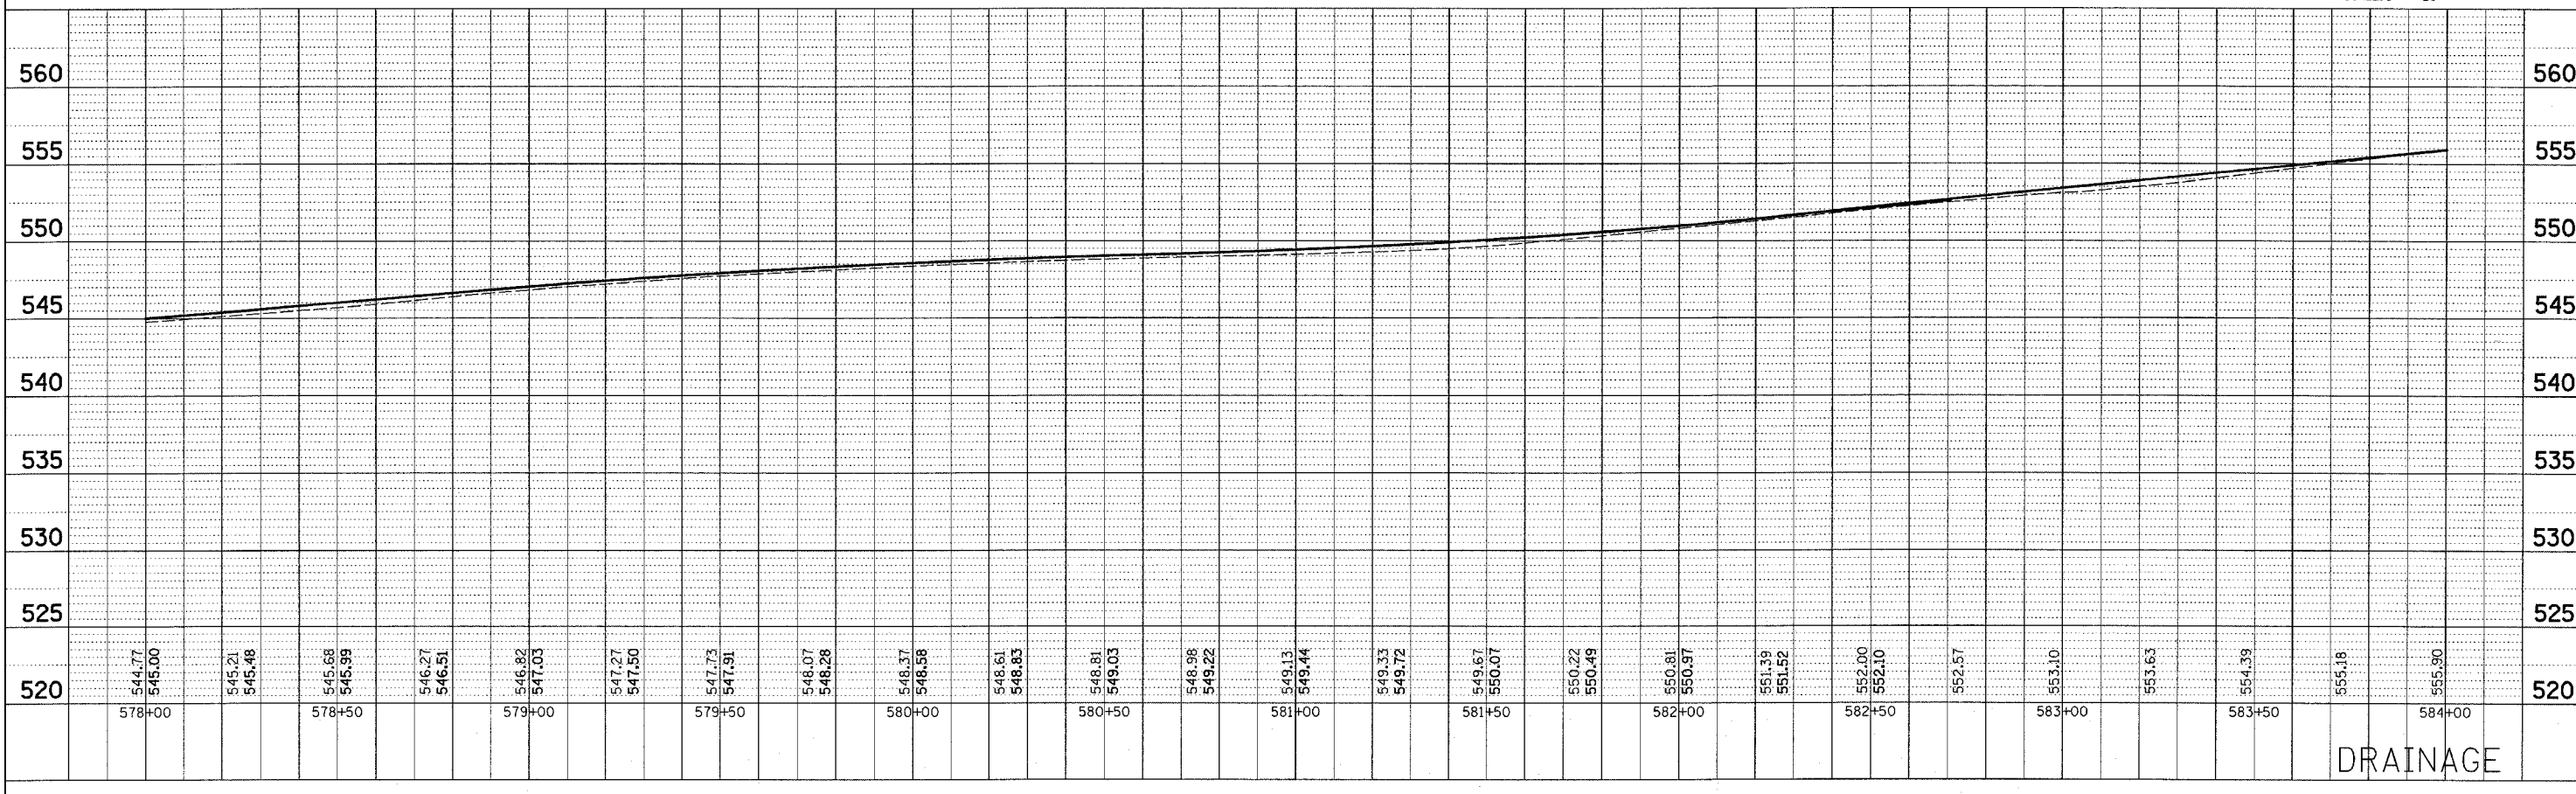

DRAINAGE

12/1/2004
 December 01, 2004 @ 9:57:22 AM
 C:\p0\jbsa\ver\1162\24.dgn LV1-55-62
 C:\p0\jbsa\ver\1162\24.dgn LV1-55-63
