


FAP RTE.	SECTION	COUNTY	TOTAL SHEETS	SHEET NO.
586	60R-2, 37R-1	MADISON	502	108
STA. 621+00		TO STA. 627+00		
CONTRACT NO.: 76301				

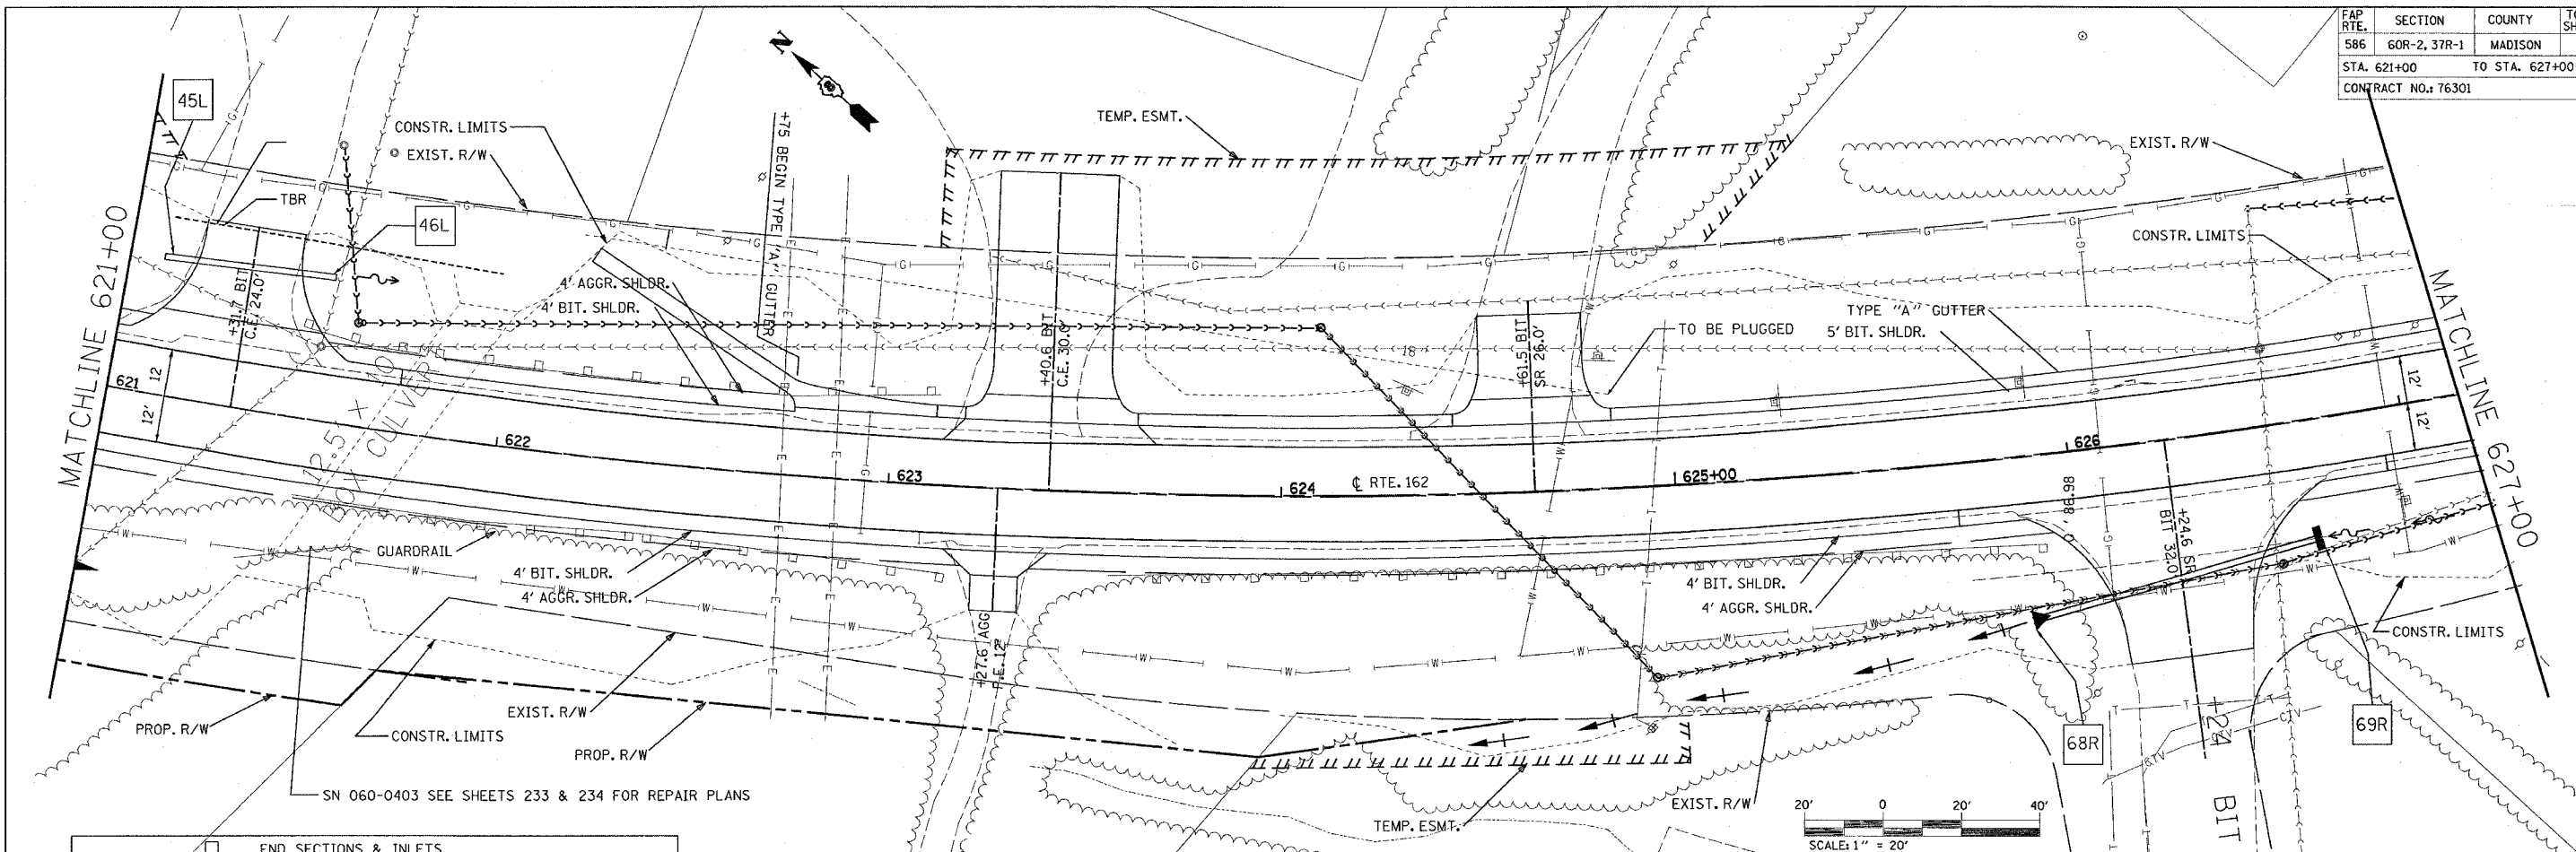


PLAN
 SURVEYED BY: _____ DATE: _____
 DRAWN BY: _____
 CHECKED BY: _____
 DATE: _____
 NOTE BOOK NO. _____
 FILE NAME: _____

PROFILE
 SURVEYED BY: _____ DATE: _____
 DRAWN BY: _____
 CHECKED BY: _____
 DATE: _____
 NOTE BOOK NO. _____
 STRUCTURE NOTATION: _____

END SECTIONS & INLETS						
NO.	STATION	OFFSET	END SEC. 18"	TYPE B INLET W/ TYPE B GRATE	U.S. ELEV.	D.S. ELEV.
45L	621+10.9	34.9' LT.			515.01	
46L	621+52.7	36.5' LT.				514.89
68R	625+86.98	41.61' RT.	1			526.61
69R	626+59.52	30.05' RT.		1	532.17	526.88

PIPE CULVERTS				
NO.	PIPE CULVERT CLASS D, T-1	PIPE CULVERT CLASS D, T-1	PIPE CULVERT CLASS A, T-2	GRADE
45L-46L	12"	41'	18"	-0.94%
68R-69R			69'	+0.39%

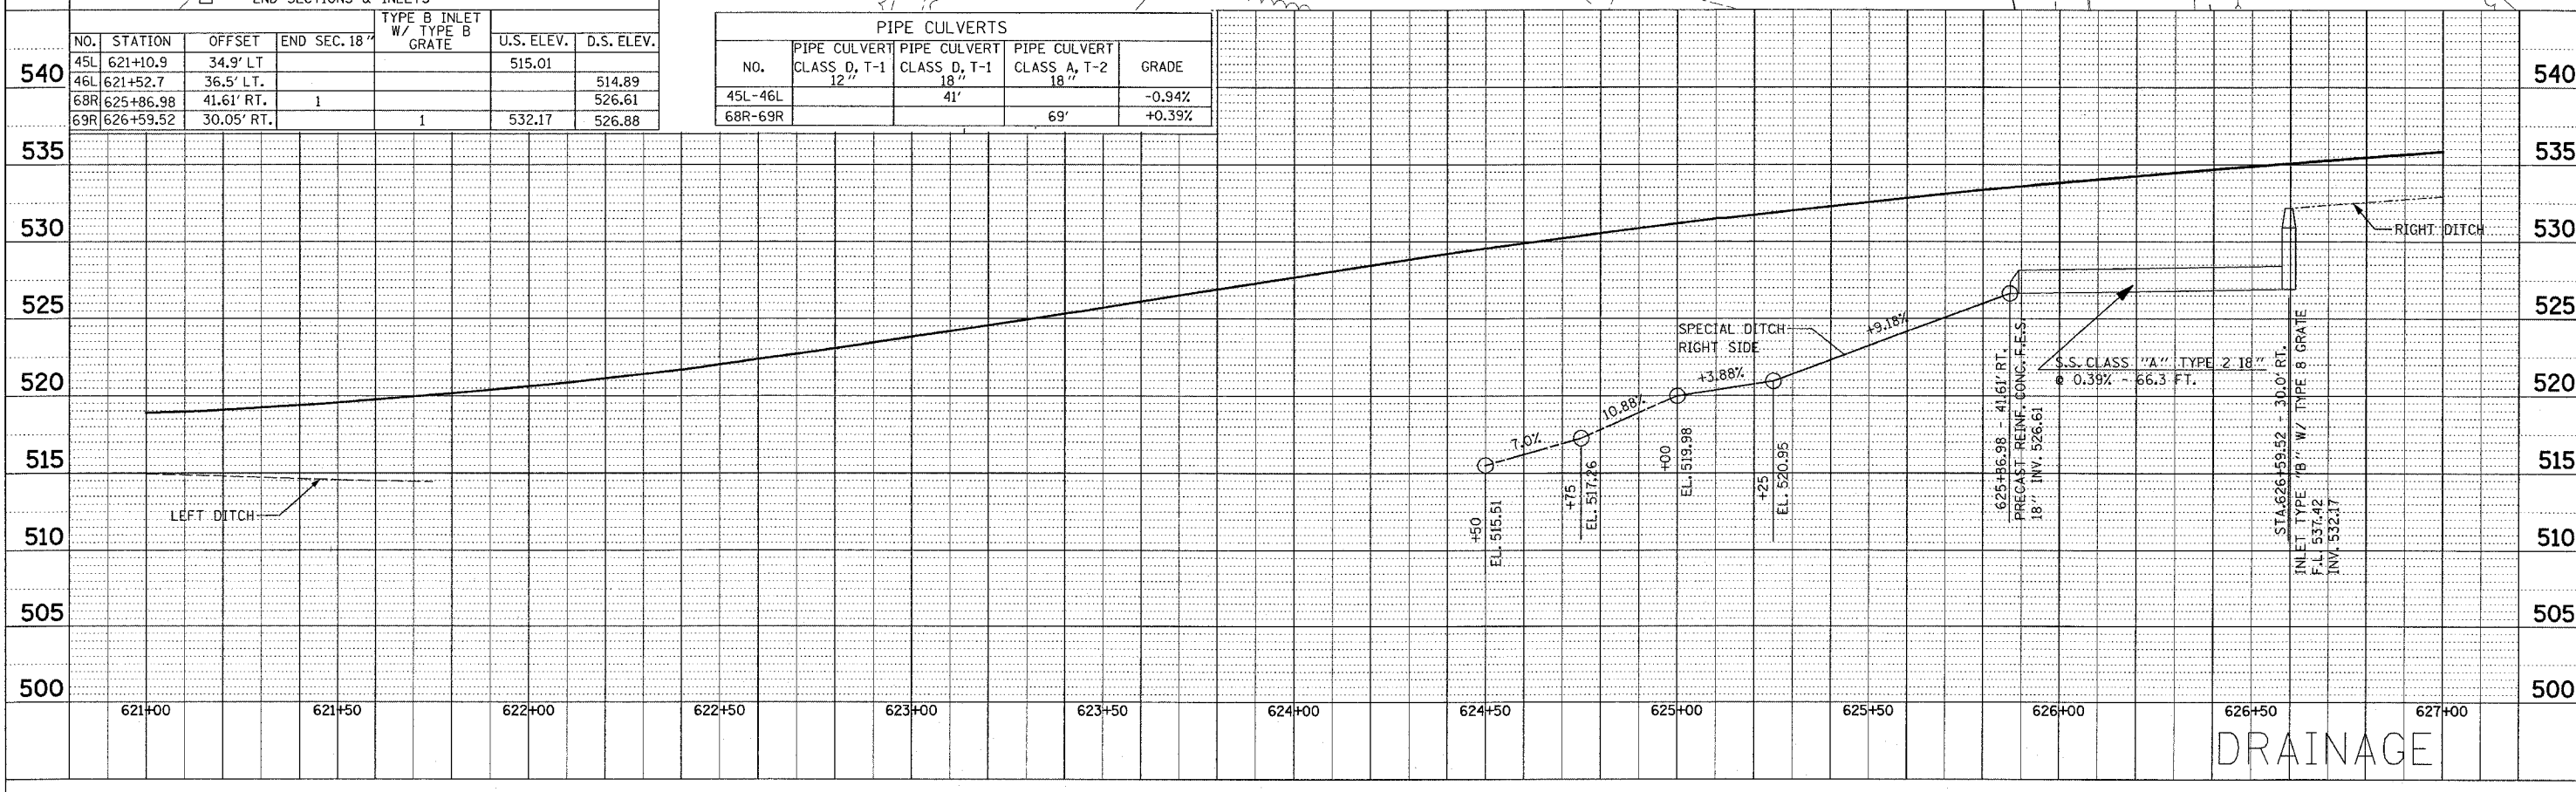

DRAINAGE