


FAP RTE.	SECTION	COUNTY	TOTAL SHEETS	SHEET NO.
586	60R-2, 37R-1	MADISON	502	119
STA. 686+00 TO STA. 692+00			CONTRACT NO.: 76301	

LOCATION 6

STA. 686+17.53 (SKEW = 35° 46' 37" RT. AHD.
 PROPOSED 3' X 2' X 57' PRECAST RCBC
 WITH 7.5' CAST IN PLACE RCBC EXTENSION
 WITH WINGWALL EACH END
 USFL 505.43 STA. 685+98.00 - 27.09' LT.
 DSFL 504.78 STA. 686+38.28 - 28.80' RT.
 MINIMUM FILL < 2'
 AASHTO M 273

STA. 688+14.96 28.7' LT.
 SKEW: MATCH EXIST.
 7' - 24" RCP @ -2.1%
 WITH PRECAST END SECTION
 (REMOVE EXIST. END SECTION)

STA. 691+56.63 - 28.3' LT.
 SKEW: MATCH EXIST.
 4' - 2' 6" X 1' 6" ELLIPTICAL RCP
 EXTENSION WITH PRECAST END SECTION
 REMOVE EXIST. END SECTION

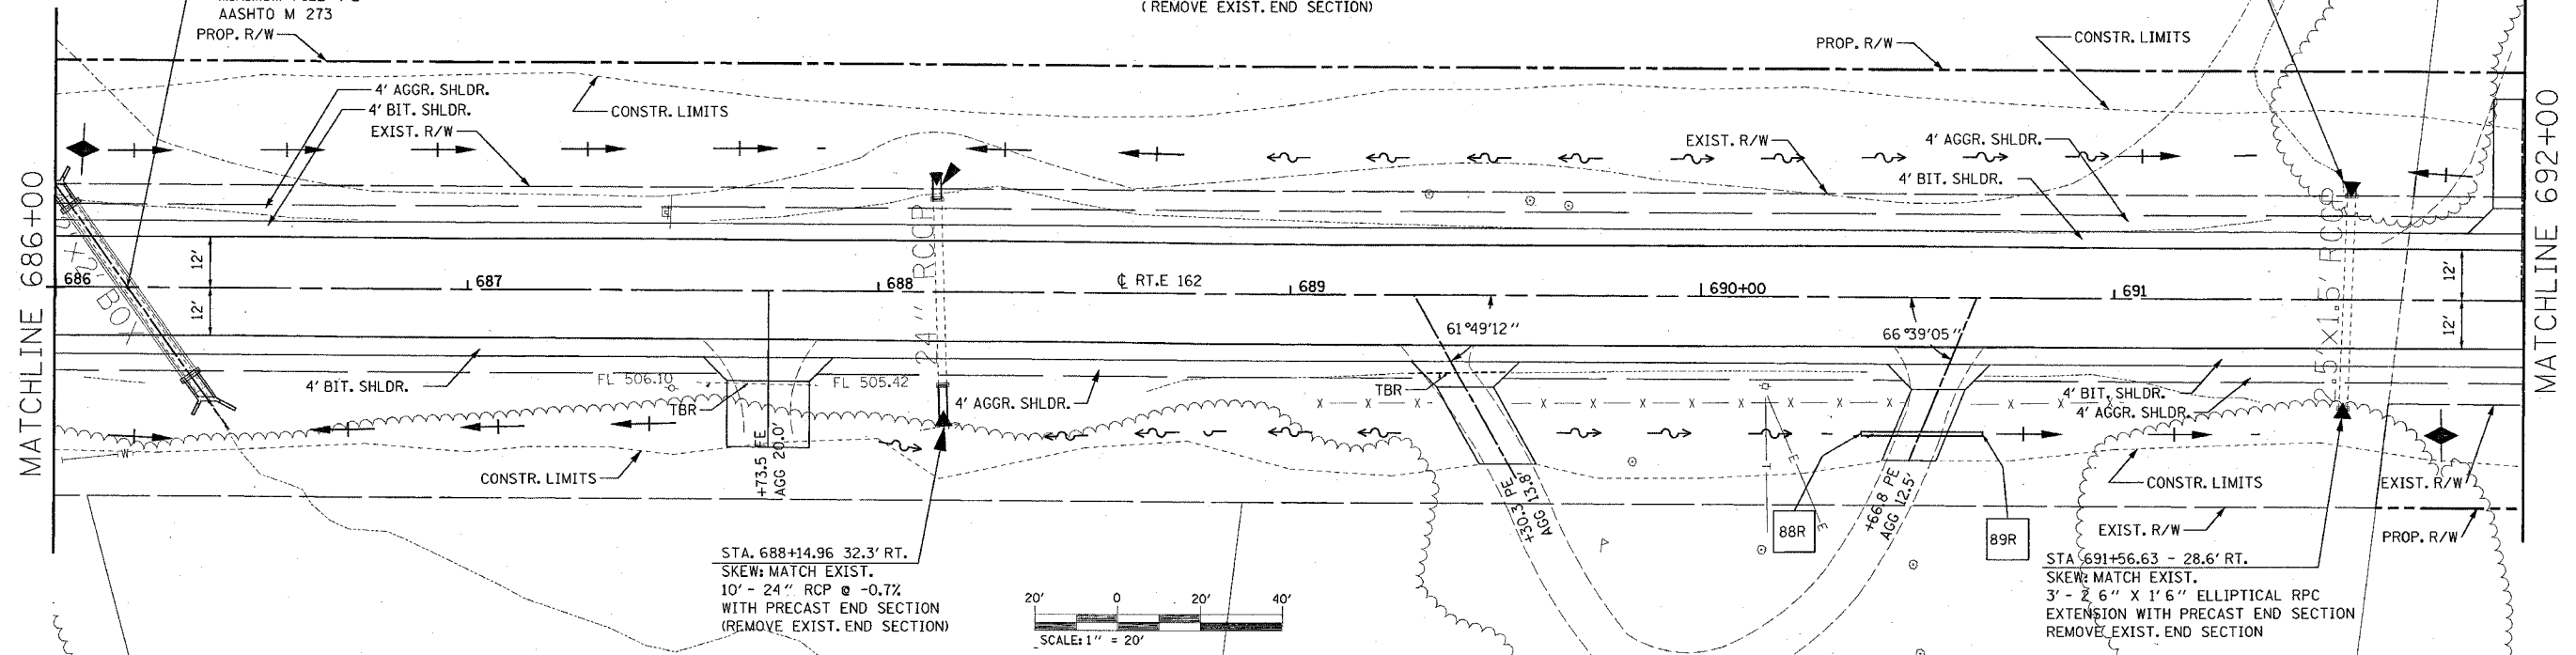

DATE	BY	REVISION

DATE	BY	REVISION

NO.	STATION	OFFSET	END SECTIONS		U.S. ELEV.	D.S. ELEV.	PIPE CULVERTS			GRADE
			END SEC. 12"	END SEC. 18"			NO.	PIPE CULVERT CLASS D, T-1 12"	PIPE CULVERT CLASS D, T-1 18"	
88R	690+39.0	32.9' RT.	1		504.85		88R-89R	29'		-0.97%
89R	690+68.3	32.9' RT.	1		504.57					
530										530
525										525
520										520
515										515
510										510
505										505
500										500
495										495
490										490

DRAINAGE