


FAP RTE.	SECTION	COUNTY	TOTAL SHEETS	SHEET NO.
586	60R-2, 37R-1	MADISON	502	122
STA. 704+00		TO STA. 710+00		
CONTRACT NO.: 76301				

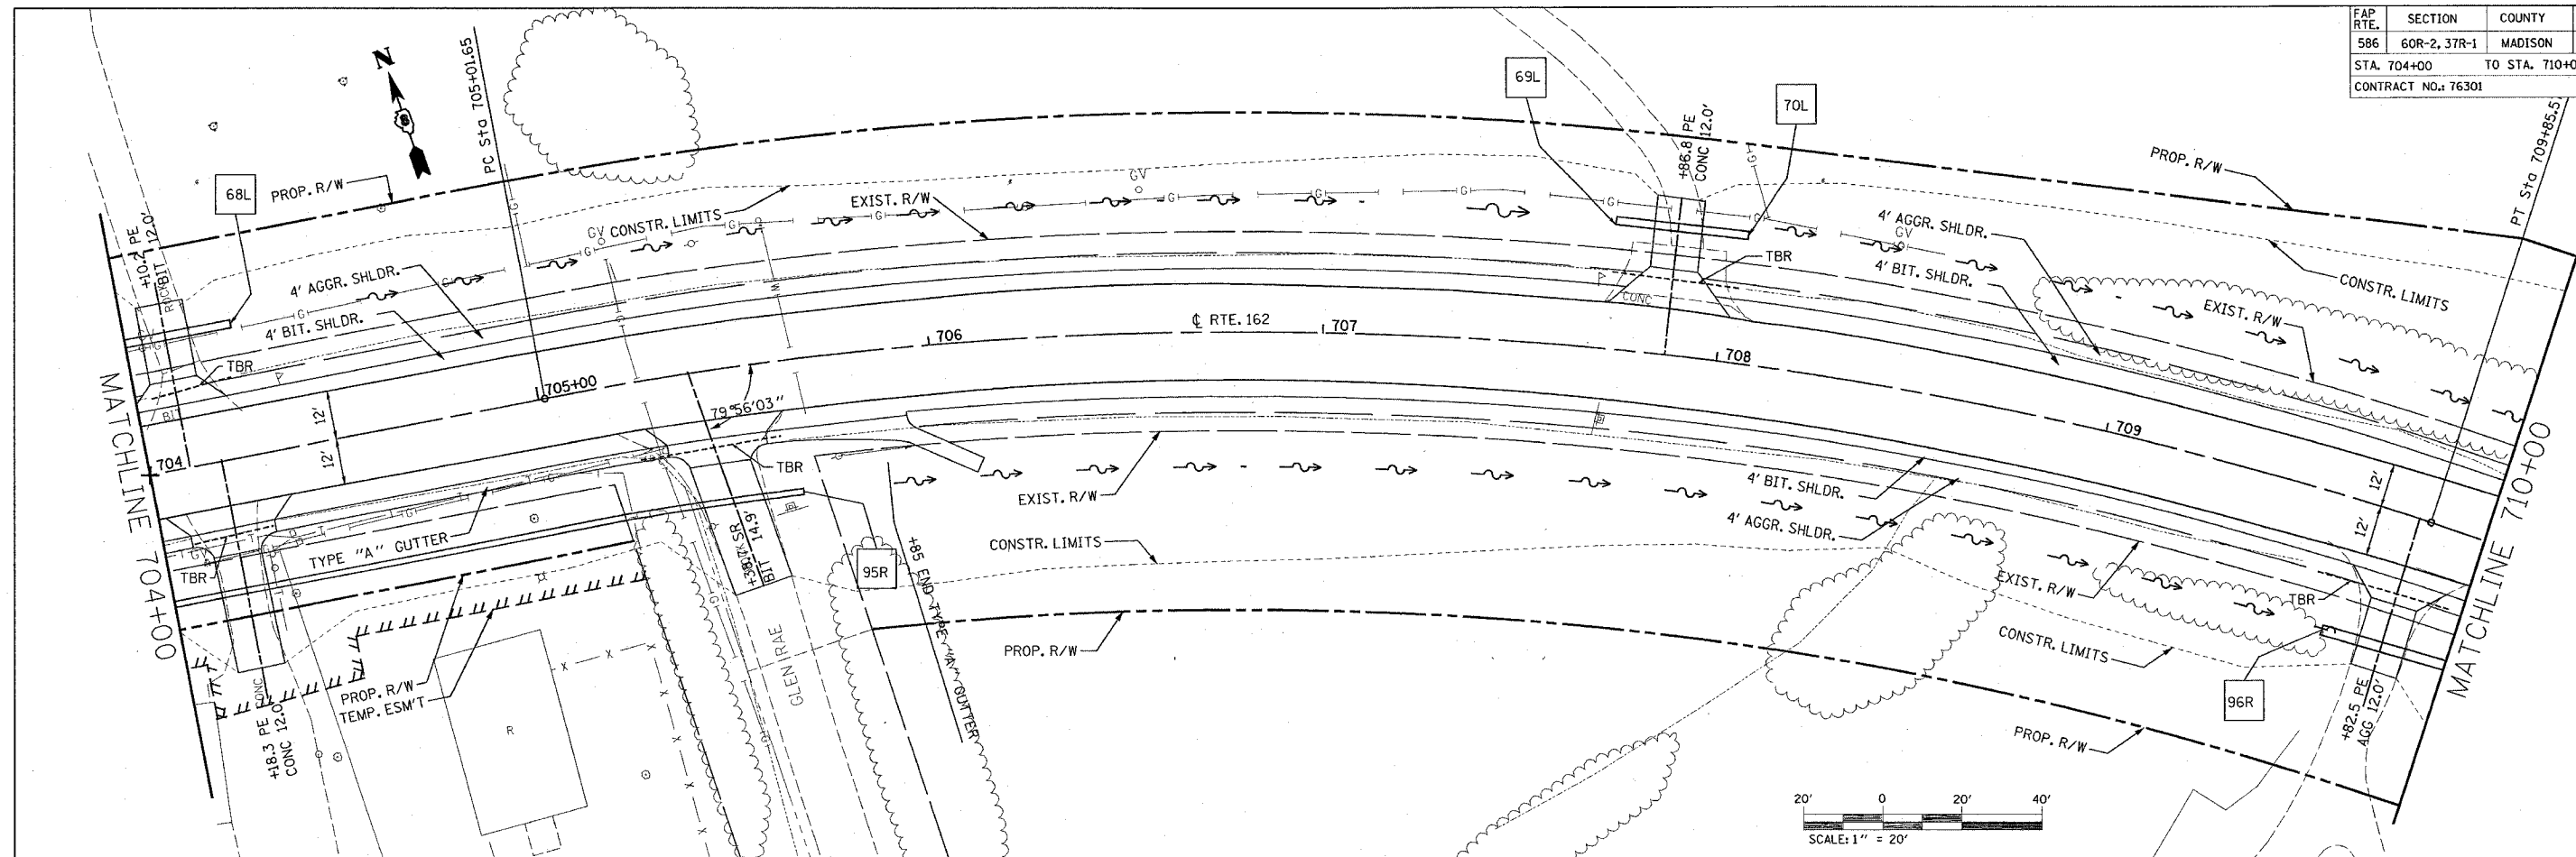

PLAN	DESIGNED	DATE
	CHECKED	
	ALIGNED	
	GRADES	
	STRUCTURE	
	NOTES	
	NO.	

PROFILE	DESIGNED	DATE
	CHECKED	
	GRADES	
	STRUCTURE	
	NOTES	
	NO.	

END SECTIONS							
NO.	STATION	OFFSET	END SEC. 21"	END SEC. 24"	END SEC. 30"	U.S. ELEV.	D.S. ELEV.
495	67L 703+95.7	33.4' LT.	1			478.00	478.00
	68L 704+27.1	33.4' LT.	1			477.26	477.26
	69L 707+71.0	32.3' LT.		1		468.97	468.97
	70L 708+04.1	32.3' LT.		1		468.32	468.32
490	96R 709+67.0	34.0' RT.			1	463.75	463.75
	97R 710+00.5	34.0' RT.			1	463.29	463.29

PIPE CULVERTS				
NO.	PIPE CULVERT CLASS D, T-1	PIPE CULVERT CLASS D, T-1	PIPE CULVERT CLASS D, T-1	GRADE
67L-68L	21"		30"	-2.83%
69L-70L		24"		-3.24%
96R-97R			33"	-1.39%

