


SUGGESTED STAGING STAGE 2 (+/- 506+70 TO +/- 568+00)

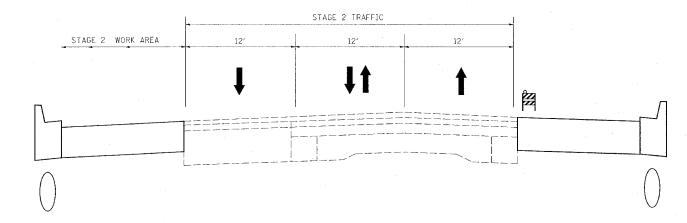

- 1. REFER TO HIGHWAY STANDARD 701502 FOR DETAILS NOT SHOWN ABOVE.
- 2. THE CONTRACTOR SHALL MAINTAIN ACCESS TO ALL PROPERTIES AT ALL TIMES.
- 3. MEDIAN CONSTRUCTION SHALL NOT BE PERFORMED UNTIL WIDENING OPERATIONS ARE COMPLETE ON BOTH SIDES.
- 4. ONE LANE IN EACH DIRECTION SHALL BE OPEN AT ALL TIMES FROM THE BEGINNING OF THE PROJECT TO THE DOWNTOWN SECTION.
- 5. PARKING SPACES IN THE DOWNTOWN SECTION MAY BE COMPROMISED ON A SHORT-TERM BASIS DURING MILLING AND RESURFACING OPERATIONS AS DIRECTED BY THE ENGINEER. THE CONTRACTOR MUST NOTIFY THE CITY 48 HOURS BEFORE CLOSING PARKING SPACES.
- 6. SHORT-TERM LANE CLOSURES MAY BE ALLOWED FOR CONSTRUCTION OPERATIONS IN THE RURAL SECTION.
- 7. FLAGGERS WILL BE REQUIRED AT ALL LANE CLOSURES, AS DIRECTED BY THE ENGINEER.
- 8. STAGE I & II WORK AREAS SHALL REMAIN CLOSED UPON COMPLETION UNTIL DIRECTED BY THE ENGINEER ADDITIONAL BARRICADES FOR LONG TERM LANE CLOSURE TO BE MAINTAINED BY THE CONTRACTOR AND INCLUDED IN THE COST OF TRAFFIC CONTROL & PROTECTION 701501.
- 9. THE CONTRACTOR MAY SUBMIT ALTERNATE STAGING PLANS TO THE DEPARTMENT FOR APPROVAL.

FAP ROUTE	SECTION	COUNTY	TOTAL SMEETS	SHEET NO
586	60R-2.37R-1	MADISON	502	128A
STA.		TO STA.		
CONT	RACT NO. 76301			

50' 0 50' 100' SCALE: 1'' = 50'

ILLINOIS DEPARTMENT OF TRANSPORTATION
TYPICAL
STAGE CONSTRUCTION

DATE IL 162

FAP ROUTE 586 (IL 162)

SECTION 60R-2,37R-1

MADISON COUNTY

DRAWN BY:

PLOT DATE: Wednesday December 01, 2004 @ 11:53:22 AM