


FAP NO.	SECTION	COUNTY	TOTAL SHEETS	SHEET NO.
586	60R-2, 37R-1	MADISON	502	154
STA. 657+00		TO STA. 663+00		
CONTRACT NO.: 76301				

PLAN	SURVEYED	BY	DATE
	ALIGNED		
	CHECKED		
	NO. OF WAY		
	NO.		
	FILE NAME		

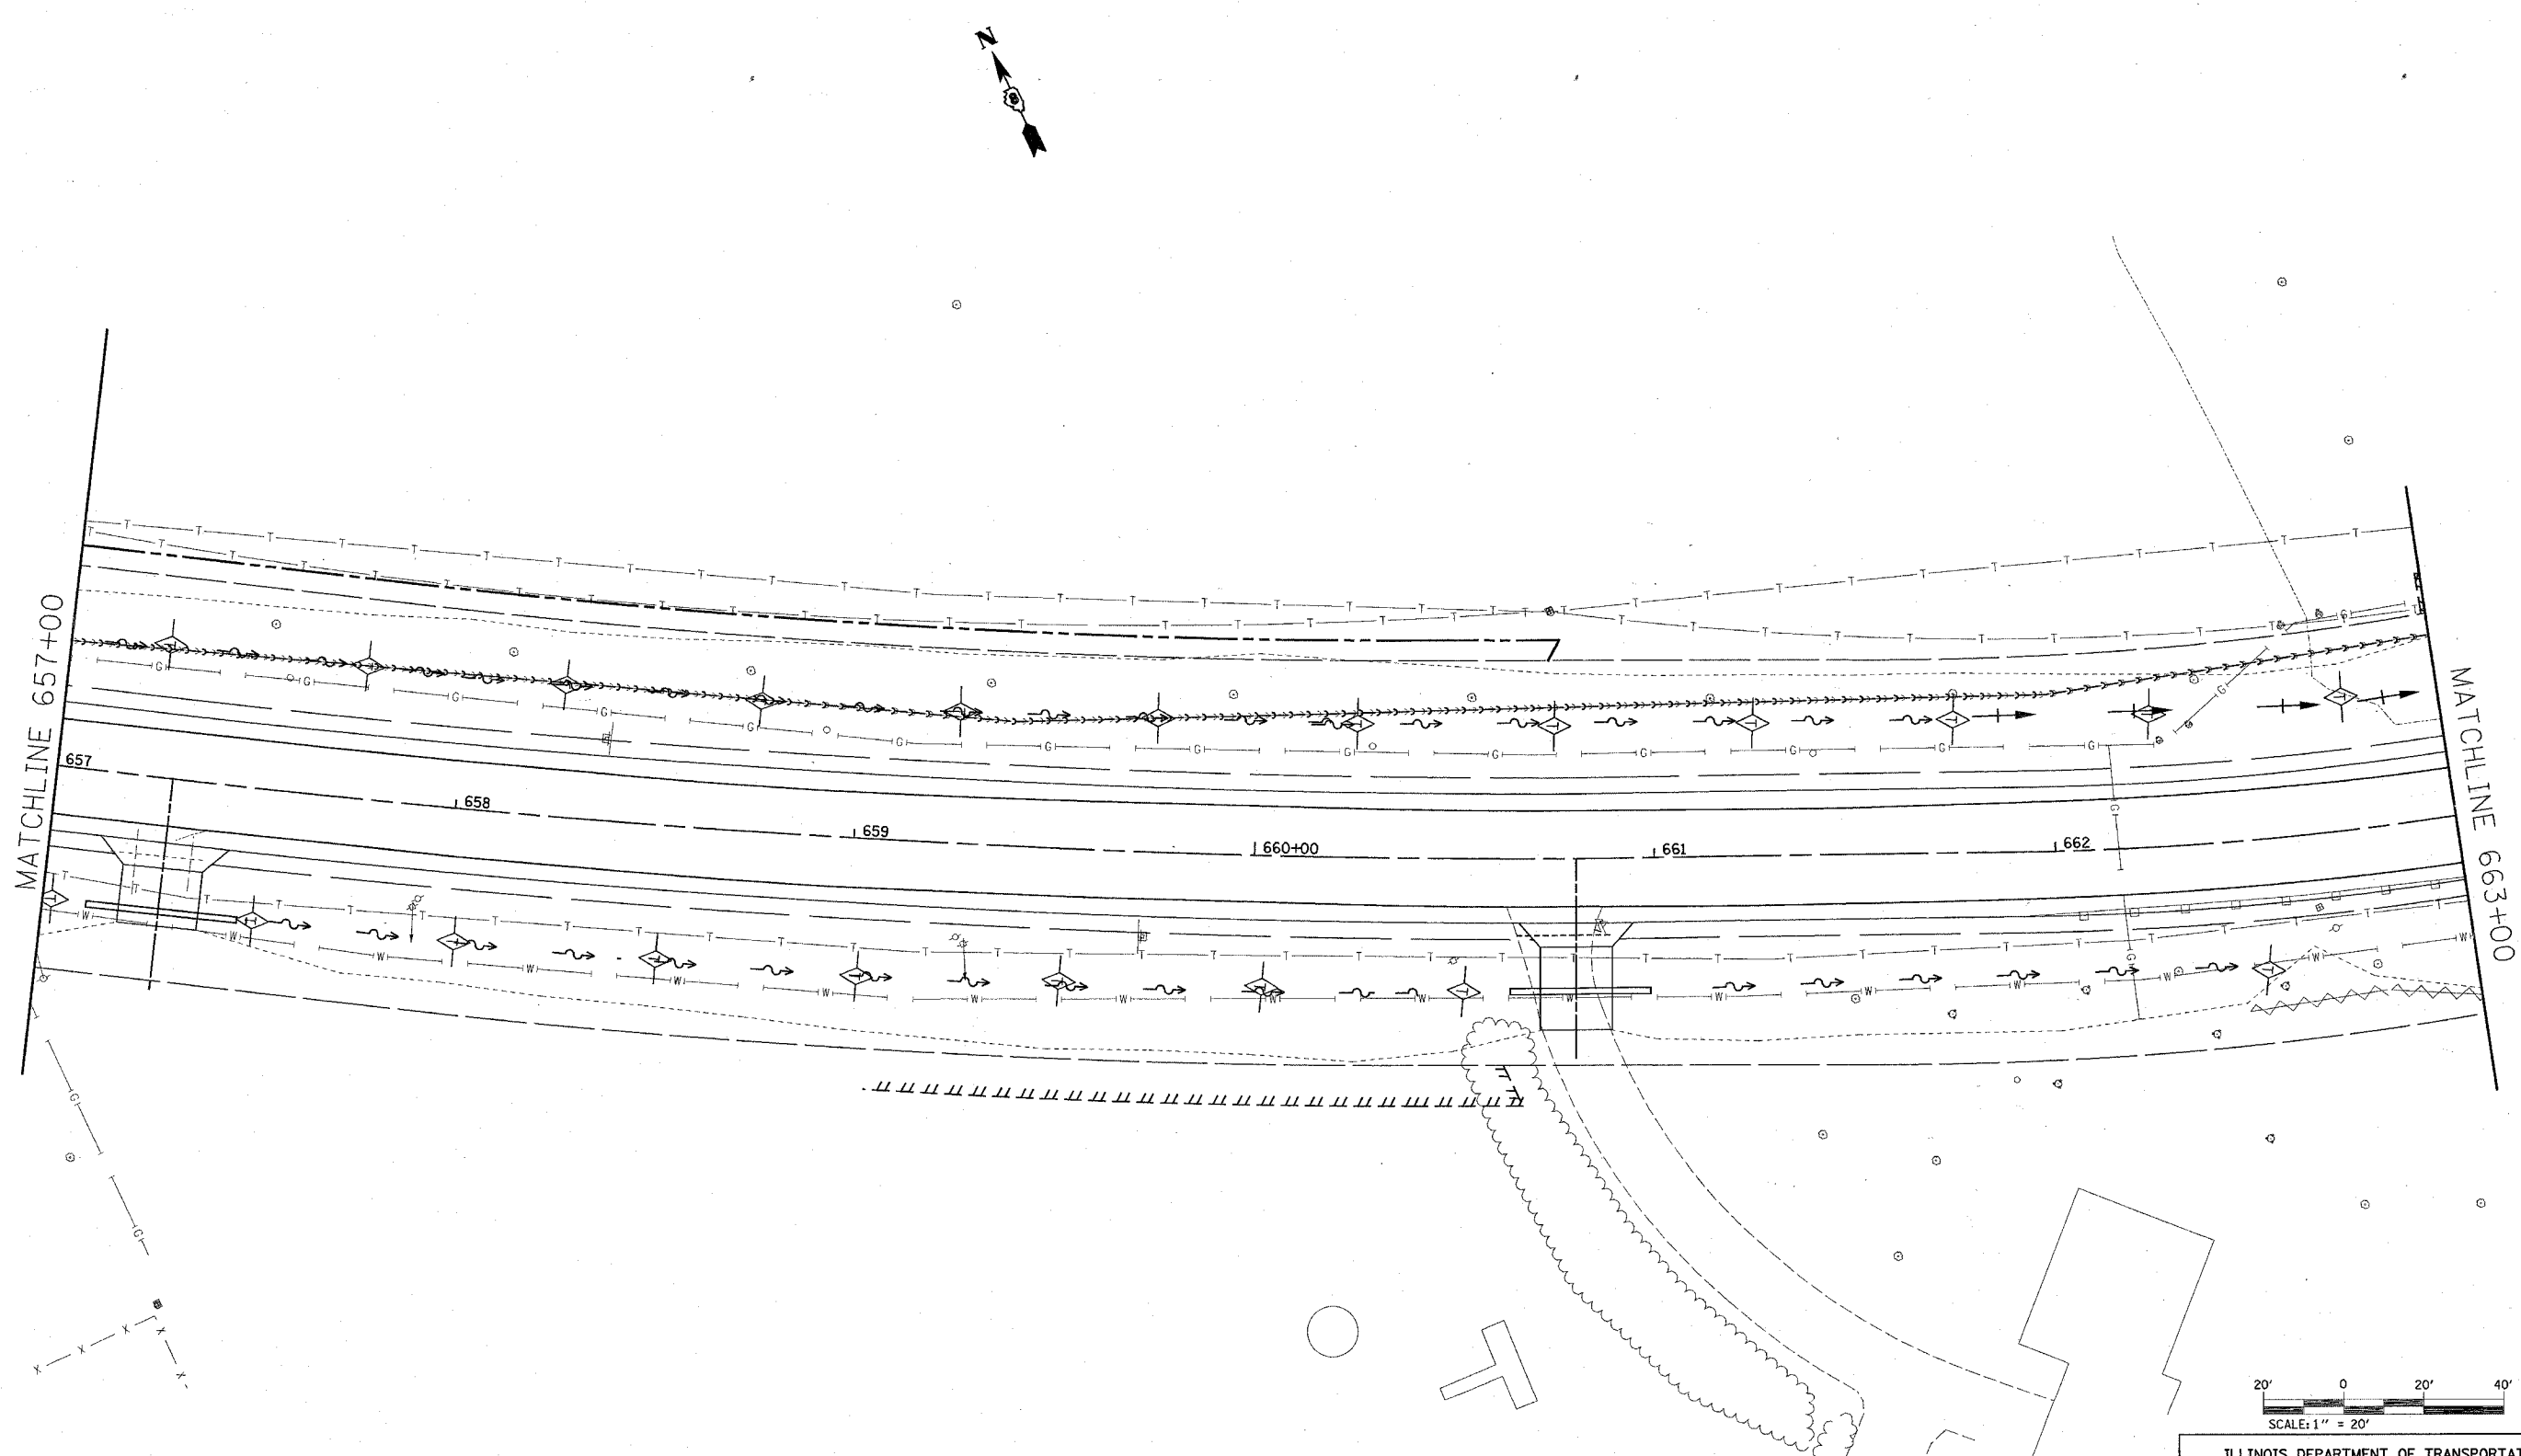

7/1/2004  
 Thursday July 01, 2004 @ 2:36:18 PM  
 C:\projects\ref\586\plan\plan.dwg L:\1-63  
 C:\projects\ref\586\plan\plan.dwg L:\1-63

REVISIONS	
NAME	DATE

ILLINOIS DEPARTMENT OF TRANSPORTATION  
 STORM WATER POLLUTION  
 PREVENTION PLANS  
 FAP 586  
 SECTION 60R-2, 37R-1  
 MADISON COUNTY  
 DRAWN BY:  
 PLOT DATE: Thursday July 01, 2004 @ 2:36:18 PM