


FAP NO.	SECTION	COUNTY	TOTAL SHEETS	SHEET NO.
586	60R-2, 37R-1	MADISON	502	162
STA. 704+00		TO STA. 710+00		
CONTRACT NO.: 76301				

PLAN	SUBMITTED	DATE
NOTE BOOK	PLOTTED	
	ALIGNMENT CHECKED	
	CADD FILE NAME	

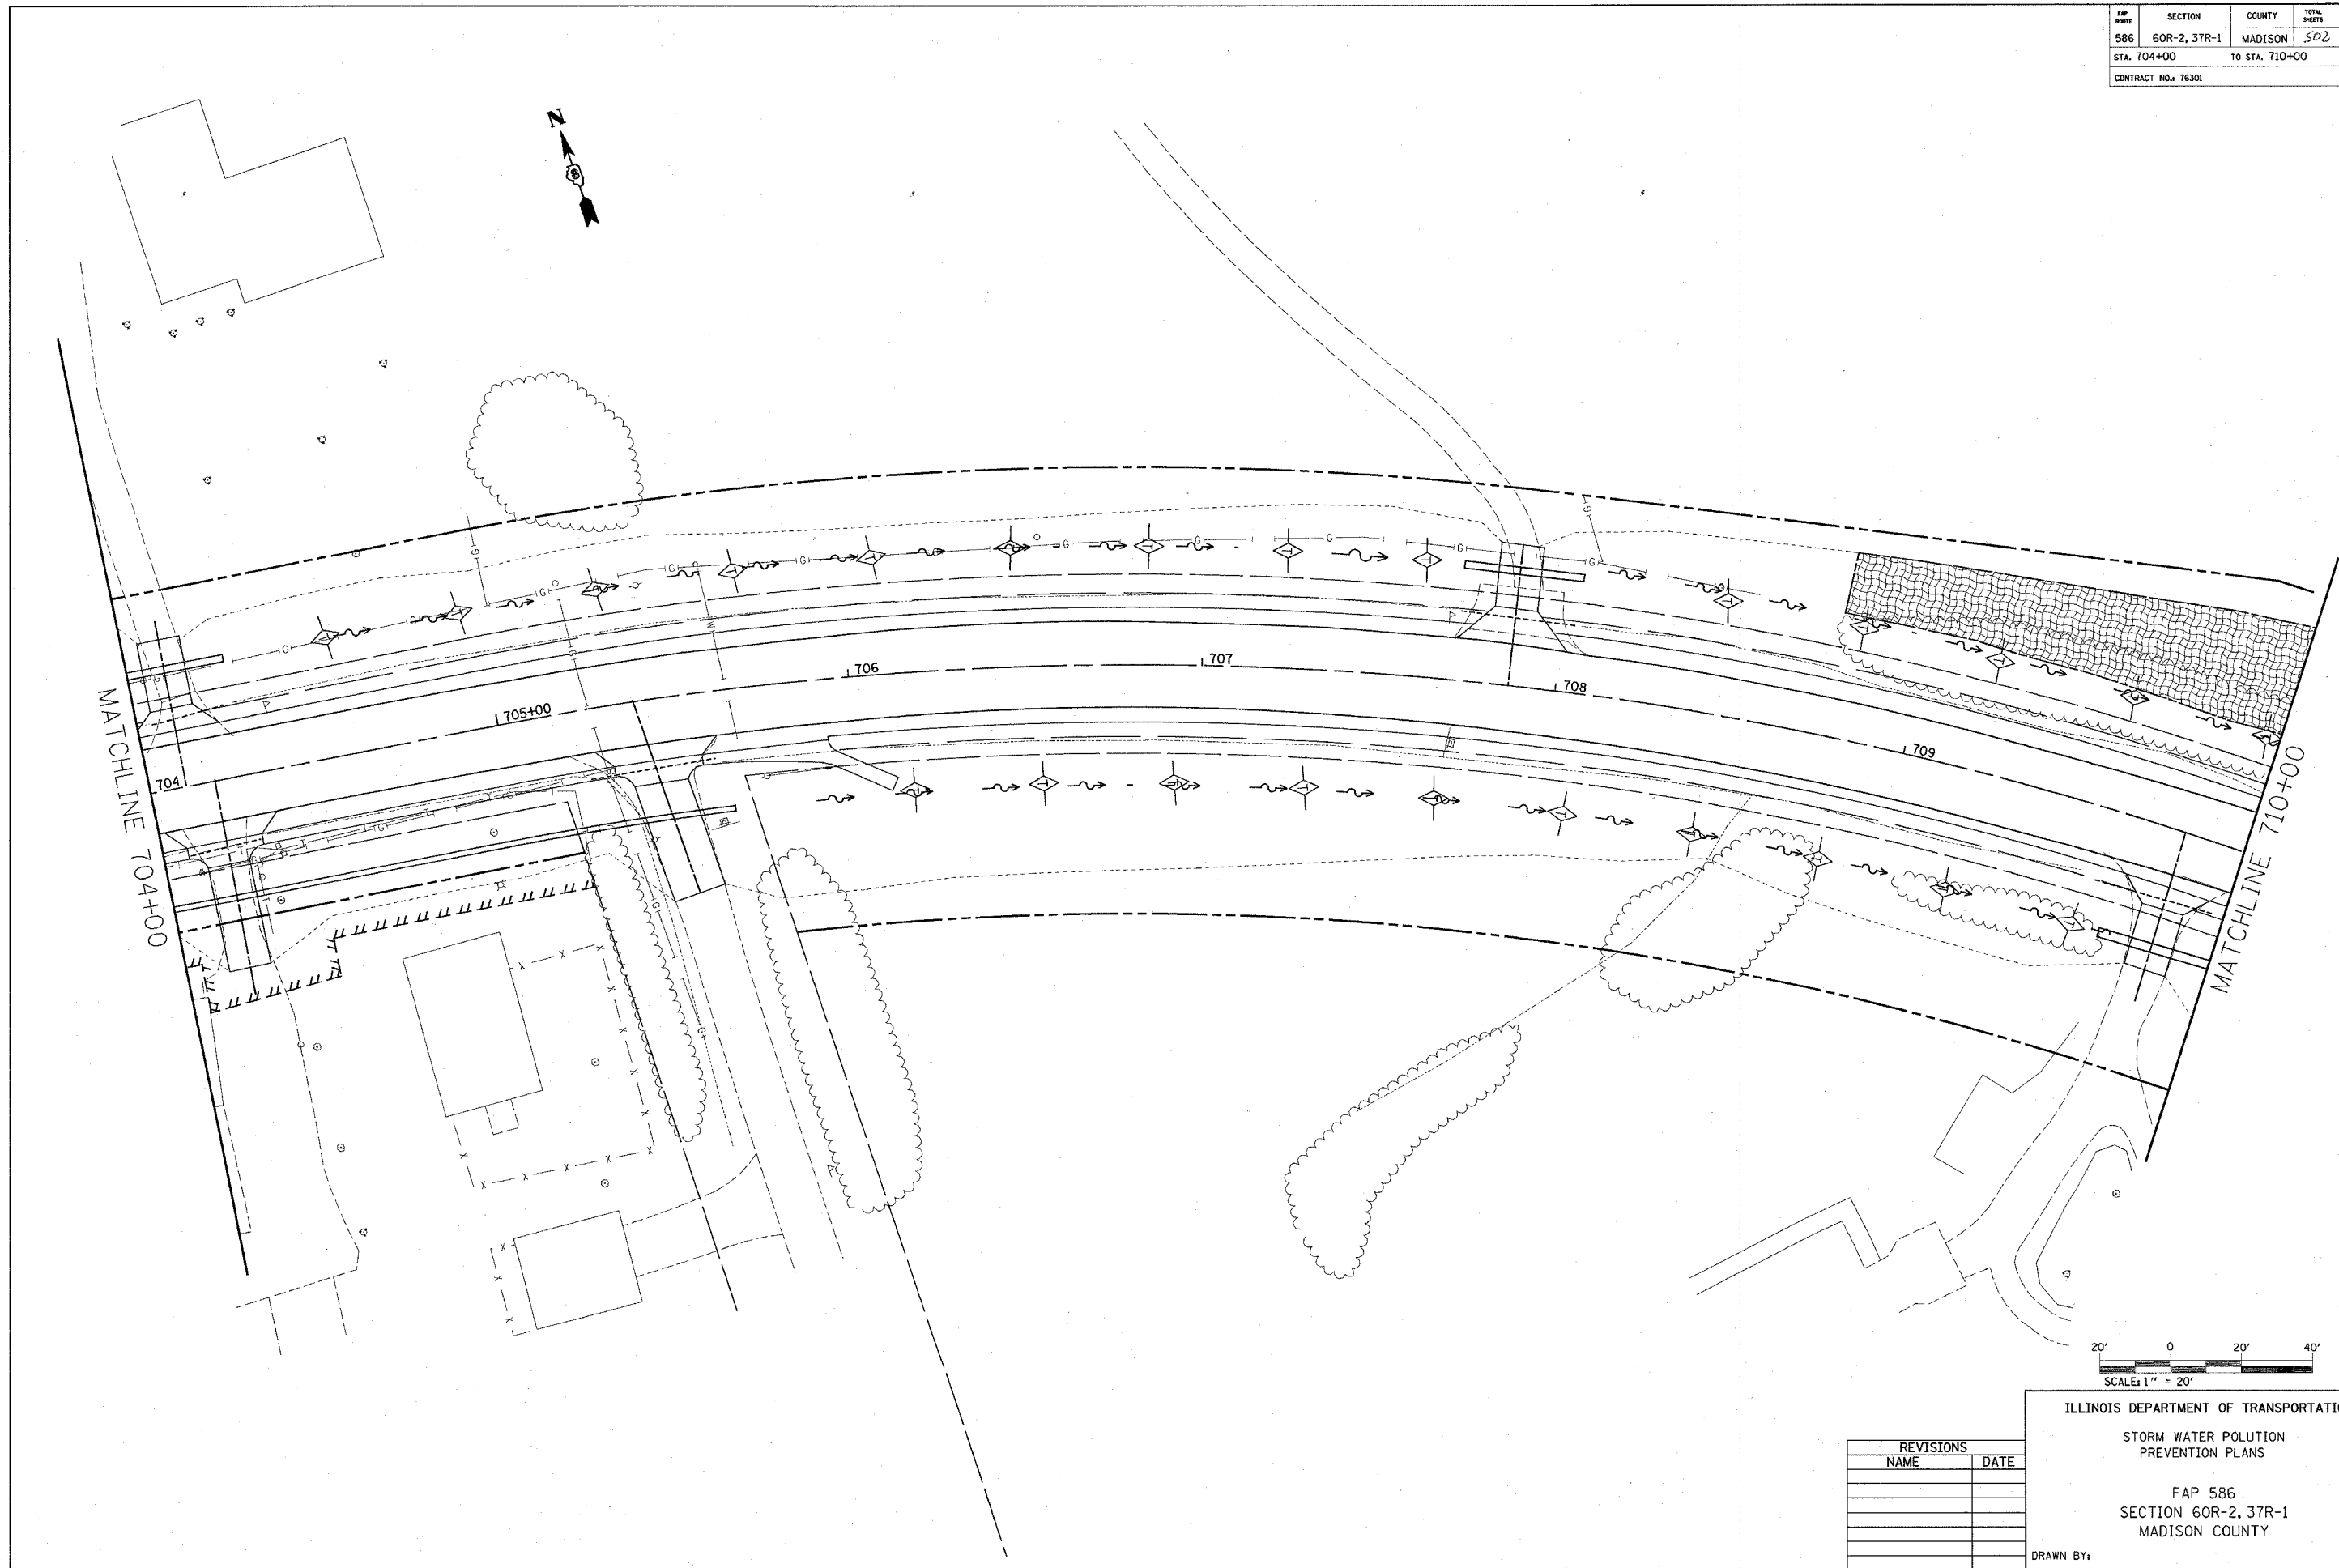

REVISIONS	
NAME	DATE

ILLINOIS DEPARTMENT OF TRANSPORTATION
 STORM WATER POLLUTION PREVENTION PLANS
 FAP 586
 SECTION 60R-2, 37R-1
 MADISON COUNTY
 DRAWN BY:

7/1/2004 11:11:00 AM 2004 8 205616.DWG
 C:\projects\60R-2,37R-1\60R-2,37R-1.dwg
 C:\projects\60R-2,37R-1\60R-2,37R-1.dwg
 C:\projects\60R-2,37R-1\60R-2,37R-1.dwg
 C:\projects\60R-2,37R-1\60R-2,37R-1.dwg