



FAP NO.	SECTION	COUNTY	TOTAL SHEETS	SHEET NO.
586	60R-2, 37R-1	MADISON	502	163
STA. 710+00		TO STA. 716+00		
CONTRACT NO.: 16301				

PLAN	SURVEYED	DATE
NOTE BOOK NO.	ALIGNED CHECKED	
	BY FILE NAME	

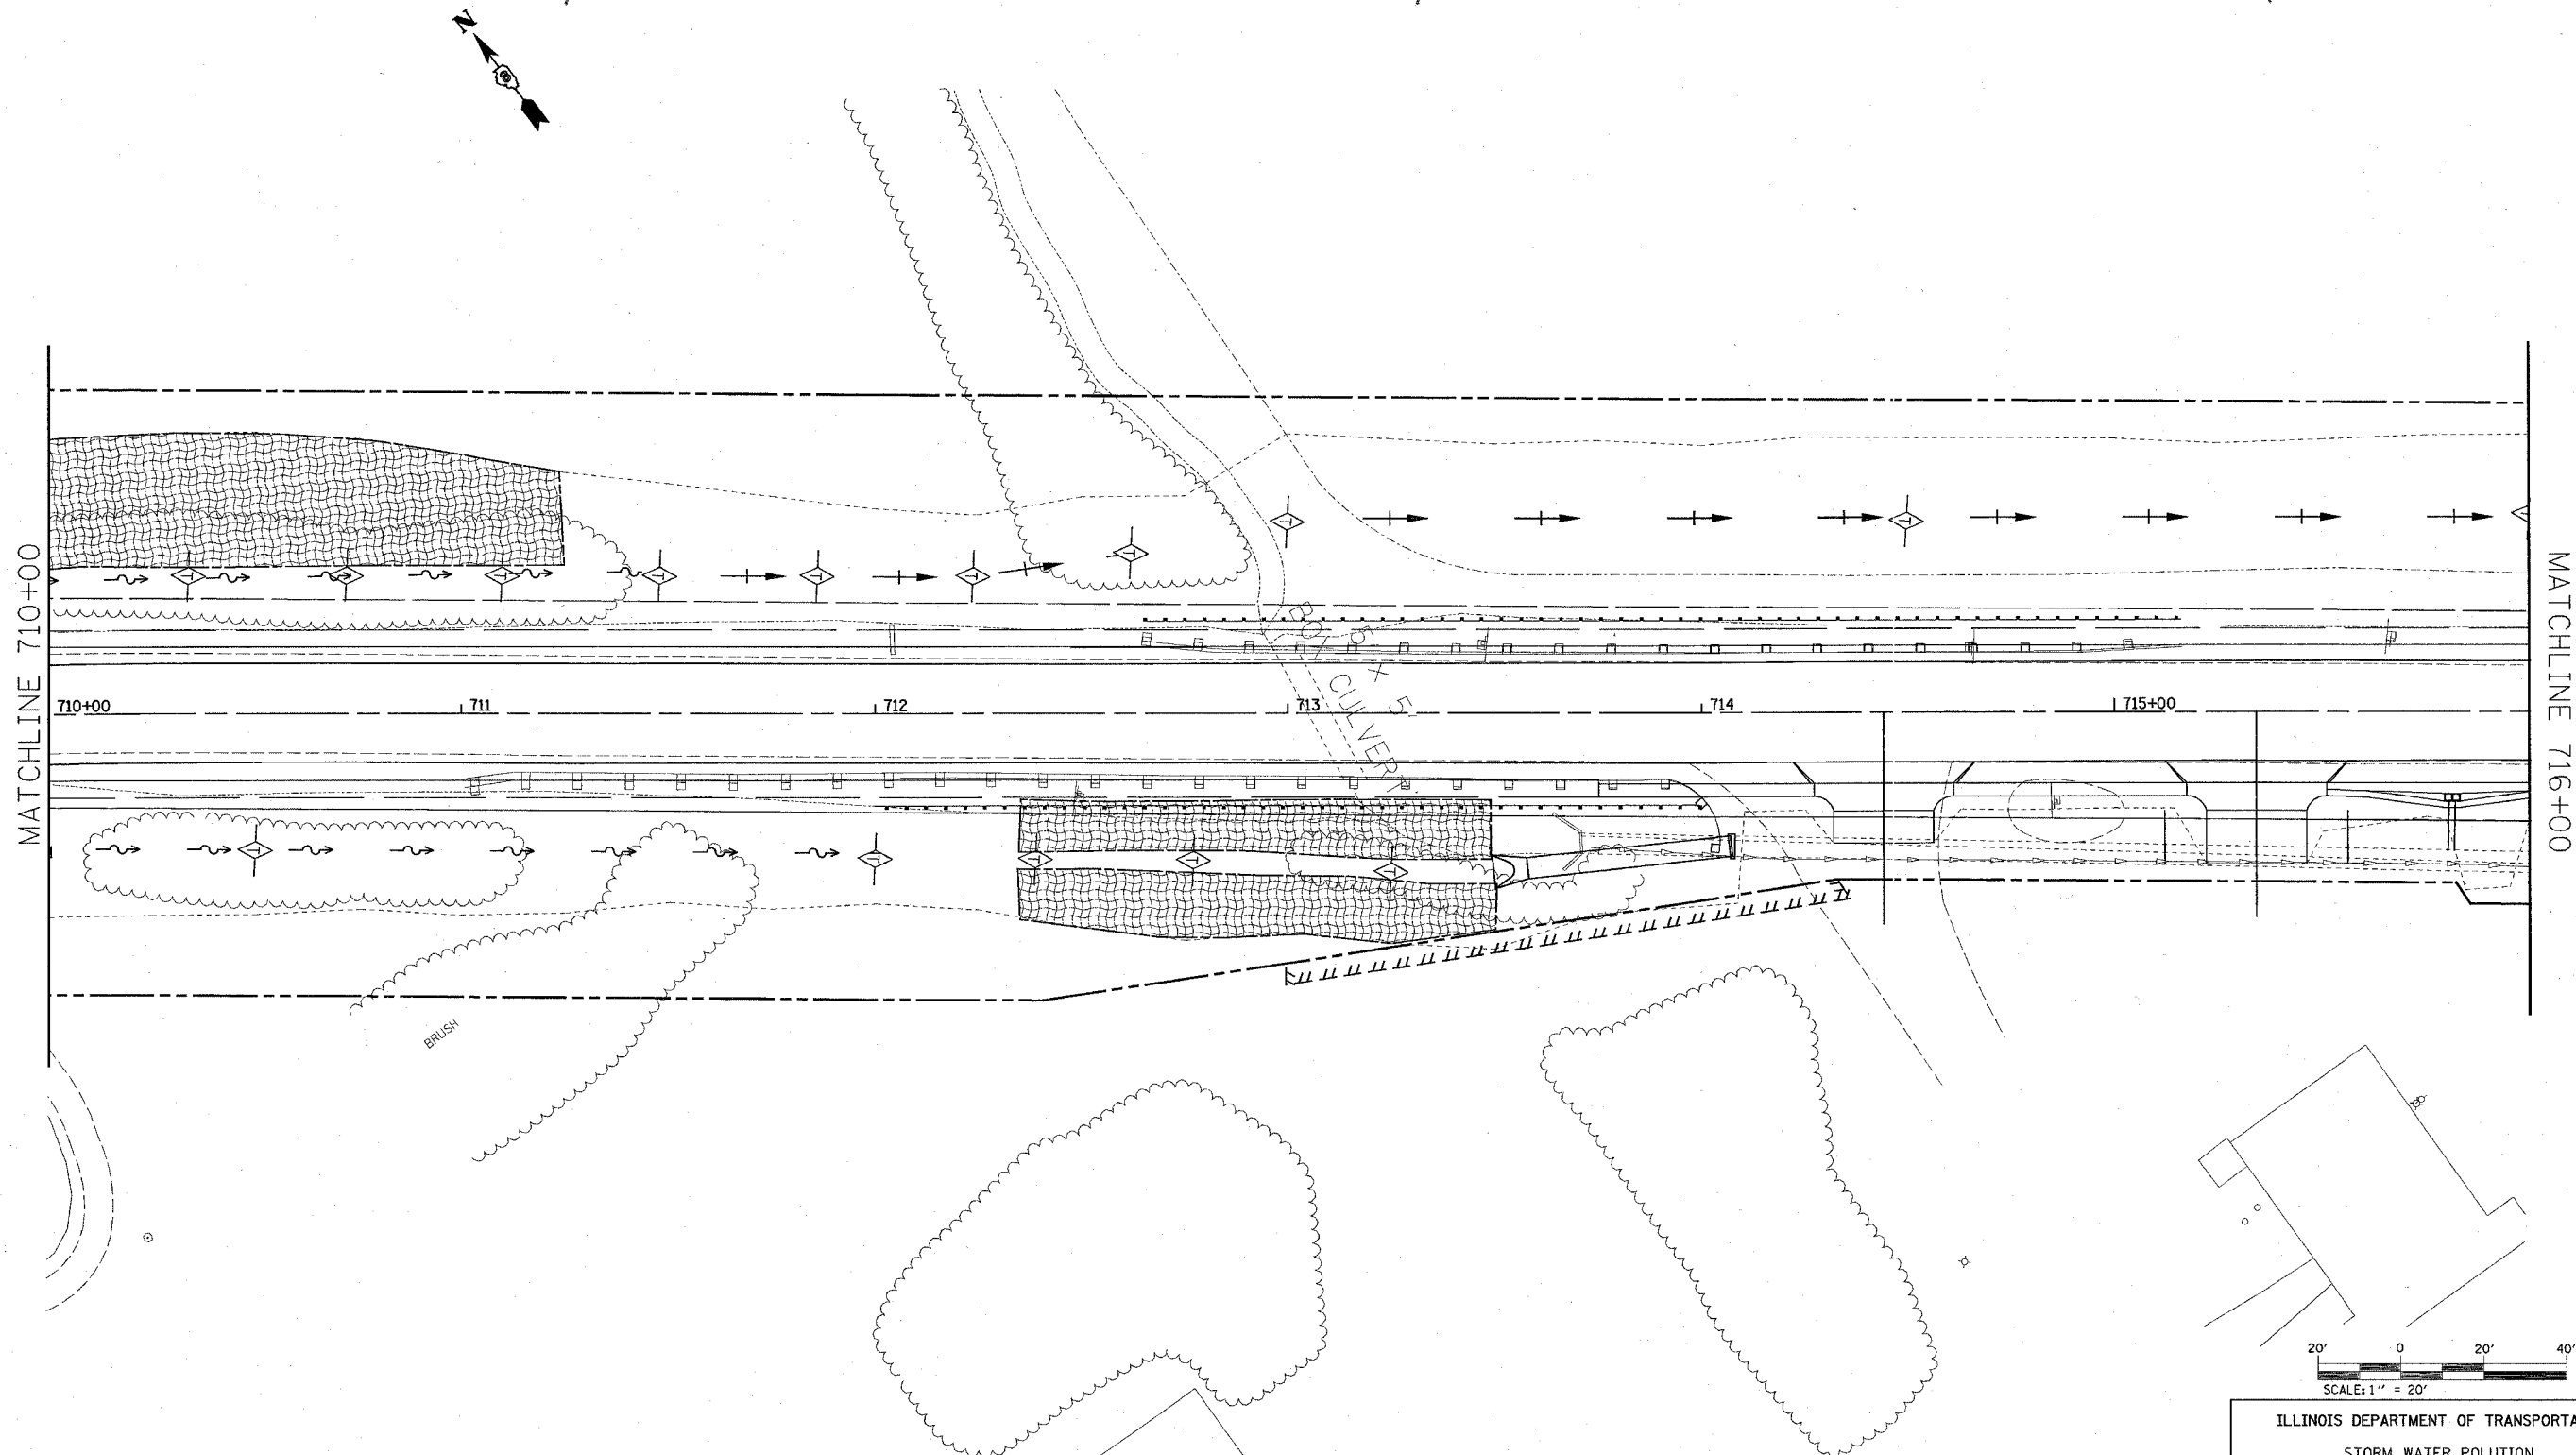

7/1/2004 2:36:25 PM  
 Thursday July 01, 2004 @ 2:36:25 PM  
 C:\p0\sect\60R-2\37R-1\plan\236scr-81.dwg L:\61463  
 C:\p0\sect\60R-2\37R-1\plan\236scr-81.dwg L:\61463  
 C:\p0\sect\60R-2\37R-1\plan\236scr-81.dwg L:\61463  
 C:\p0\sect\60R-2\37R-1\plan\236scr-81.dwg L:\61463

REVISIONS	
NAME	DATE

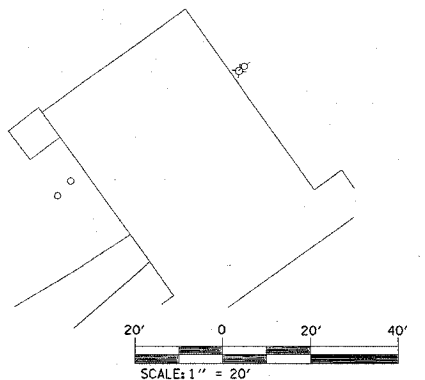

ILLINOIS DEPARTMENT OF TRANSPORTATION  
 STORM WATER POLLUTION PREVENTION PLANS  
 FAP 586  
 SECTION 60R-2, 37R-1  
 MADISON COUNTY  
 DRAWN BY:

PLOT DATE: Thursday July 01, 2004 @ 2:36:25 PM