
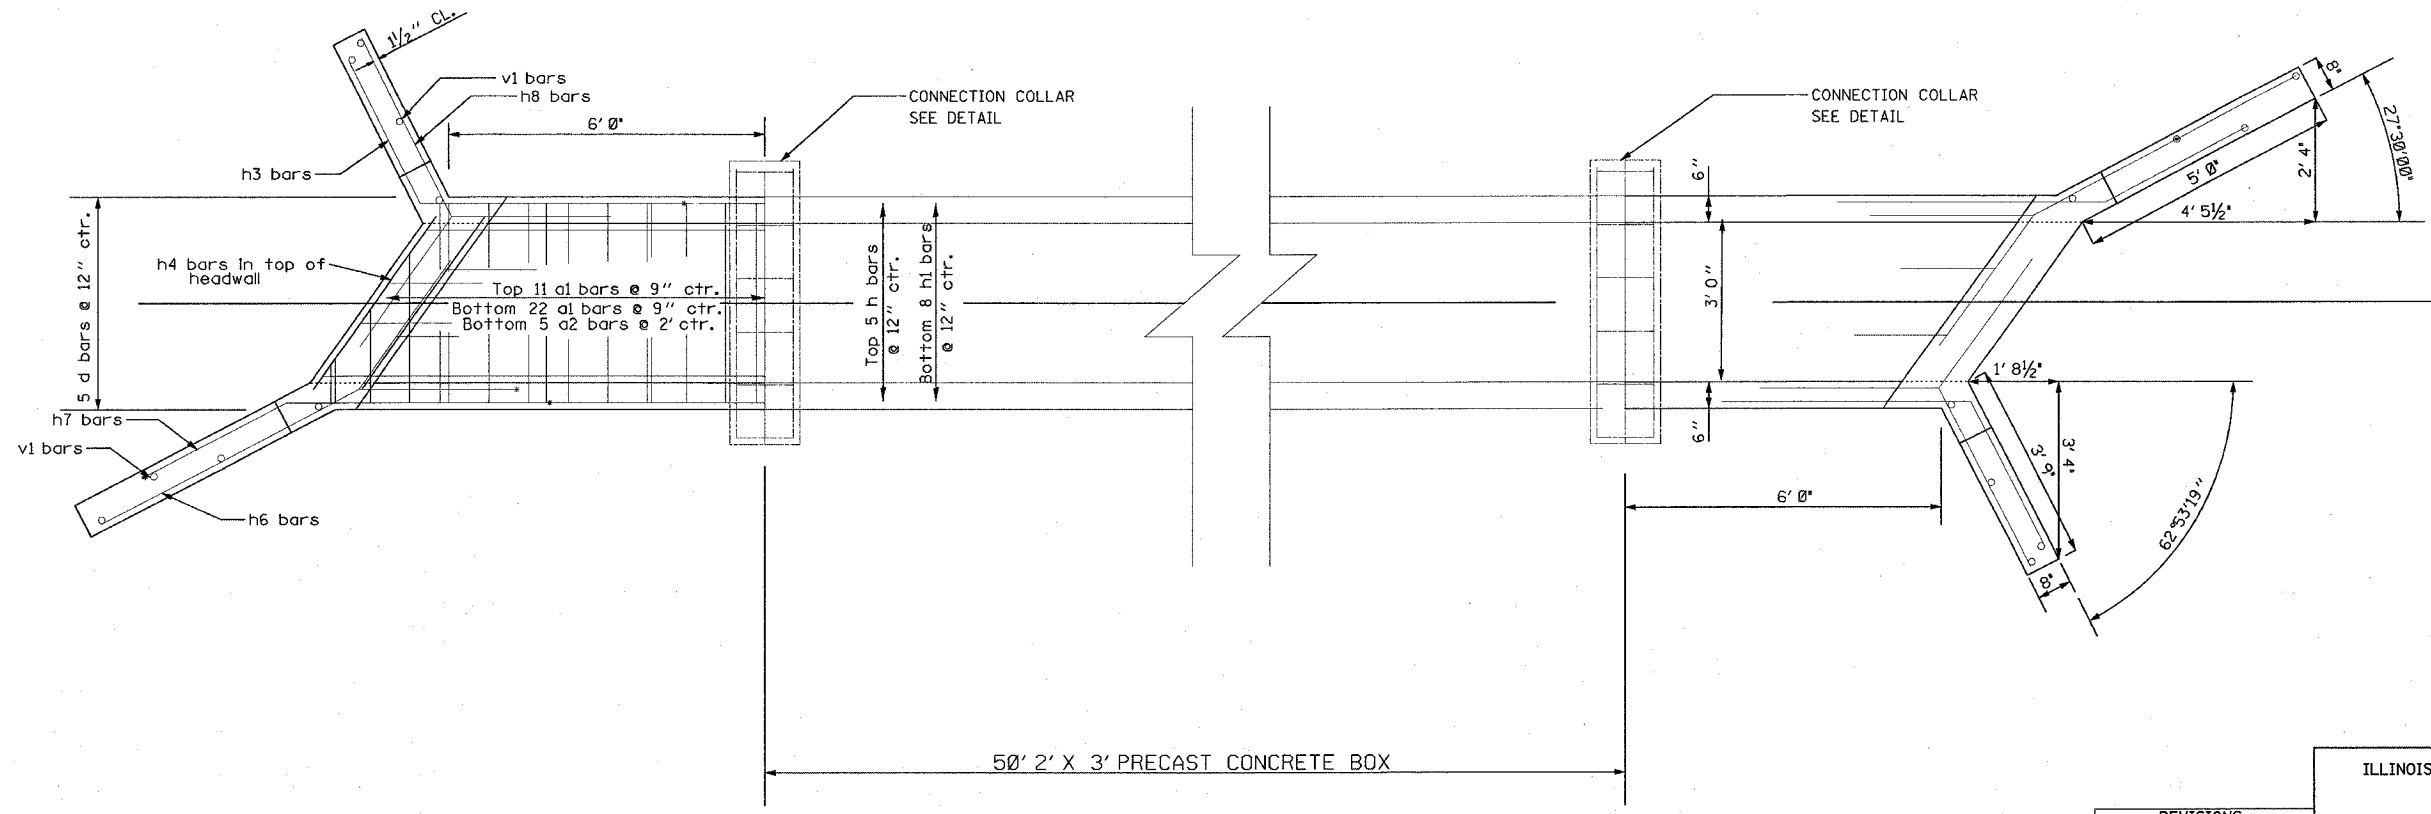


FAP ROUTE	SECTION	COUNTY	TOTAL SHEETS	SHEET NO.
586	60R-2, 37R-1	MADISON	502	237

CONTRACT NO. 76301

PLAN	DATE
BY	
CHECKED	
DESIGNED	
NOTED	
NO.	

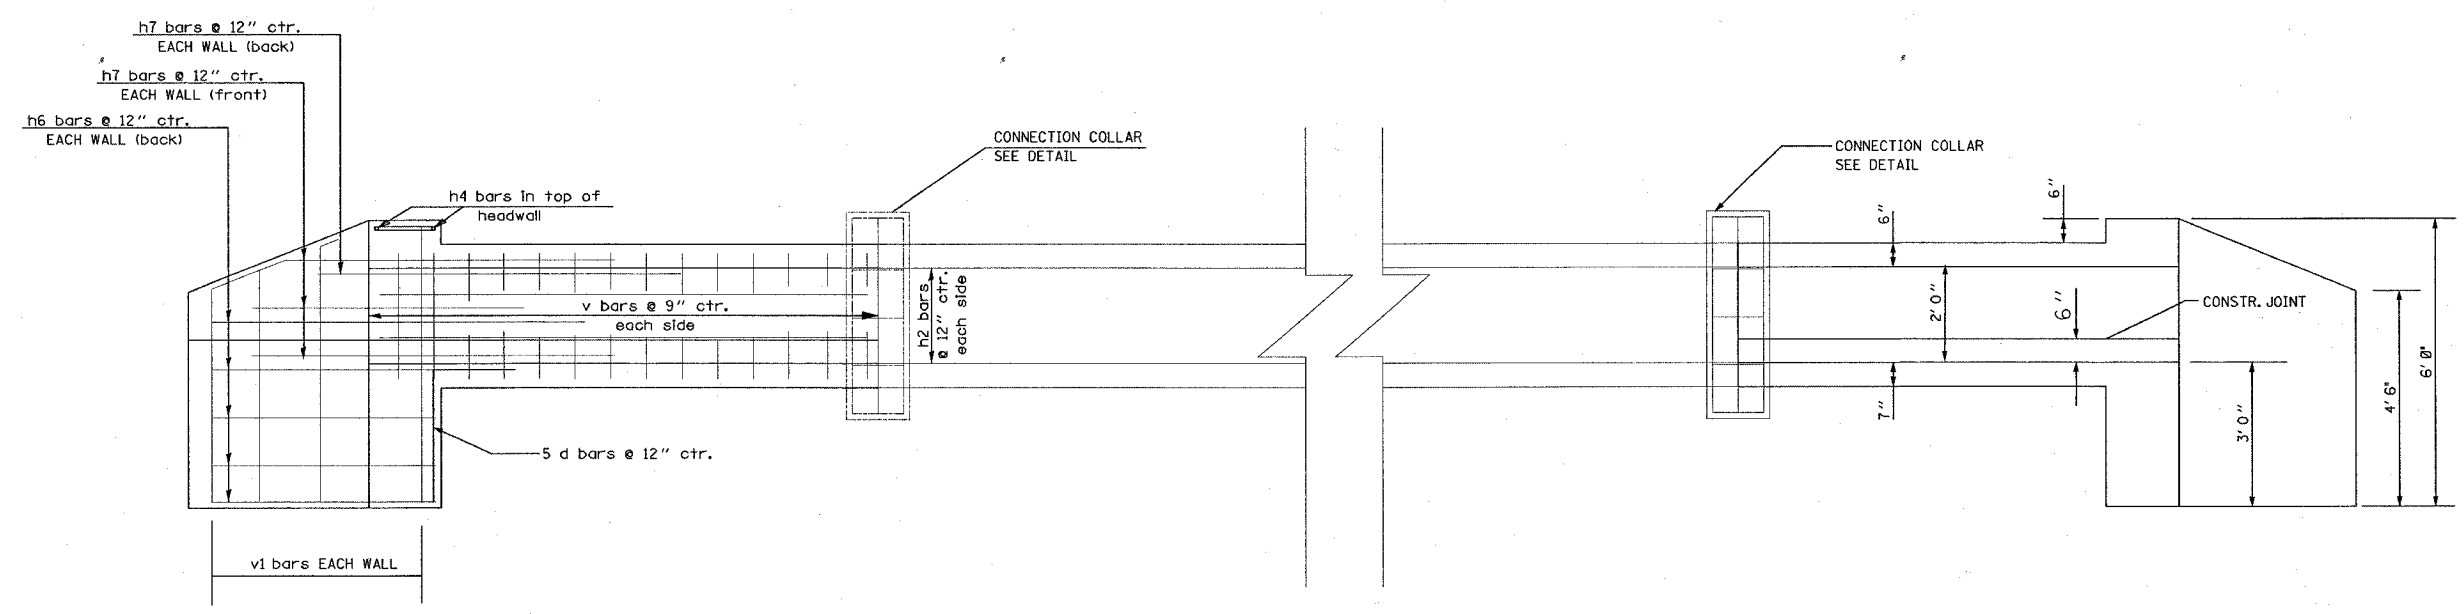

50' 2" X 3' PRECAST CONCRETE BOX

REVISIONS	
NAME	DATE

ILLINOIS DEPARTMENT OF TRANSPORTATION  
**DETAIL**  
 BOX CULVERT  
 STA 686+17  
 FAP ROUTE 586 (IL 162)  
 SECTION 60R-2, 37R-1  
 MADISON COUNTY

DRAWN BY: