


FINISH SURVEYED
 SURVEY PLOTTED
 NOTE BOOK
 NO.

ORIGINAL SURVEYED
 SURVEY PLOTTED
 NOTE BOOK
 NO.

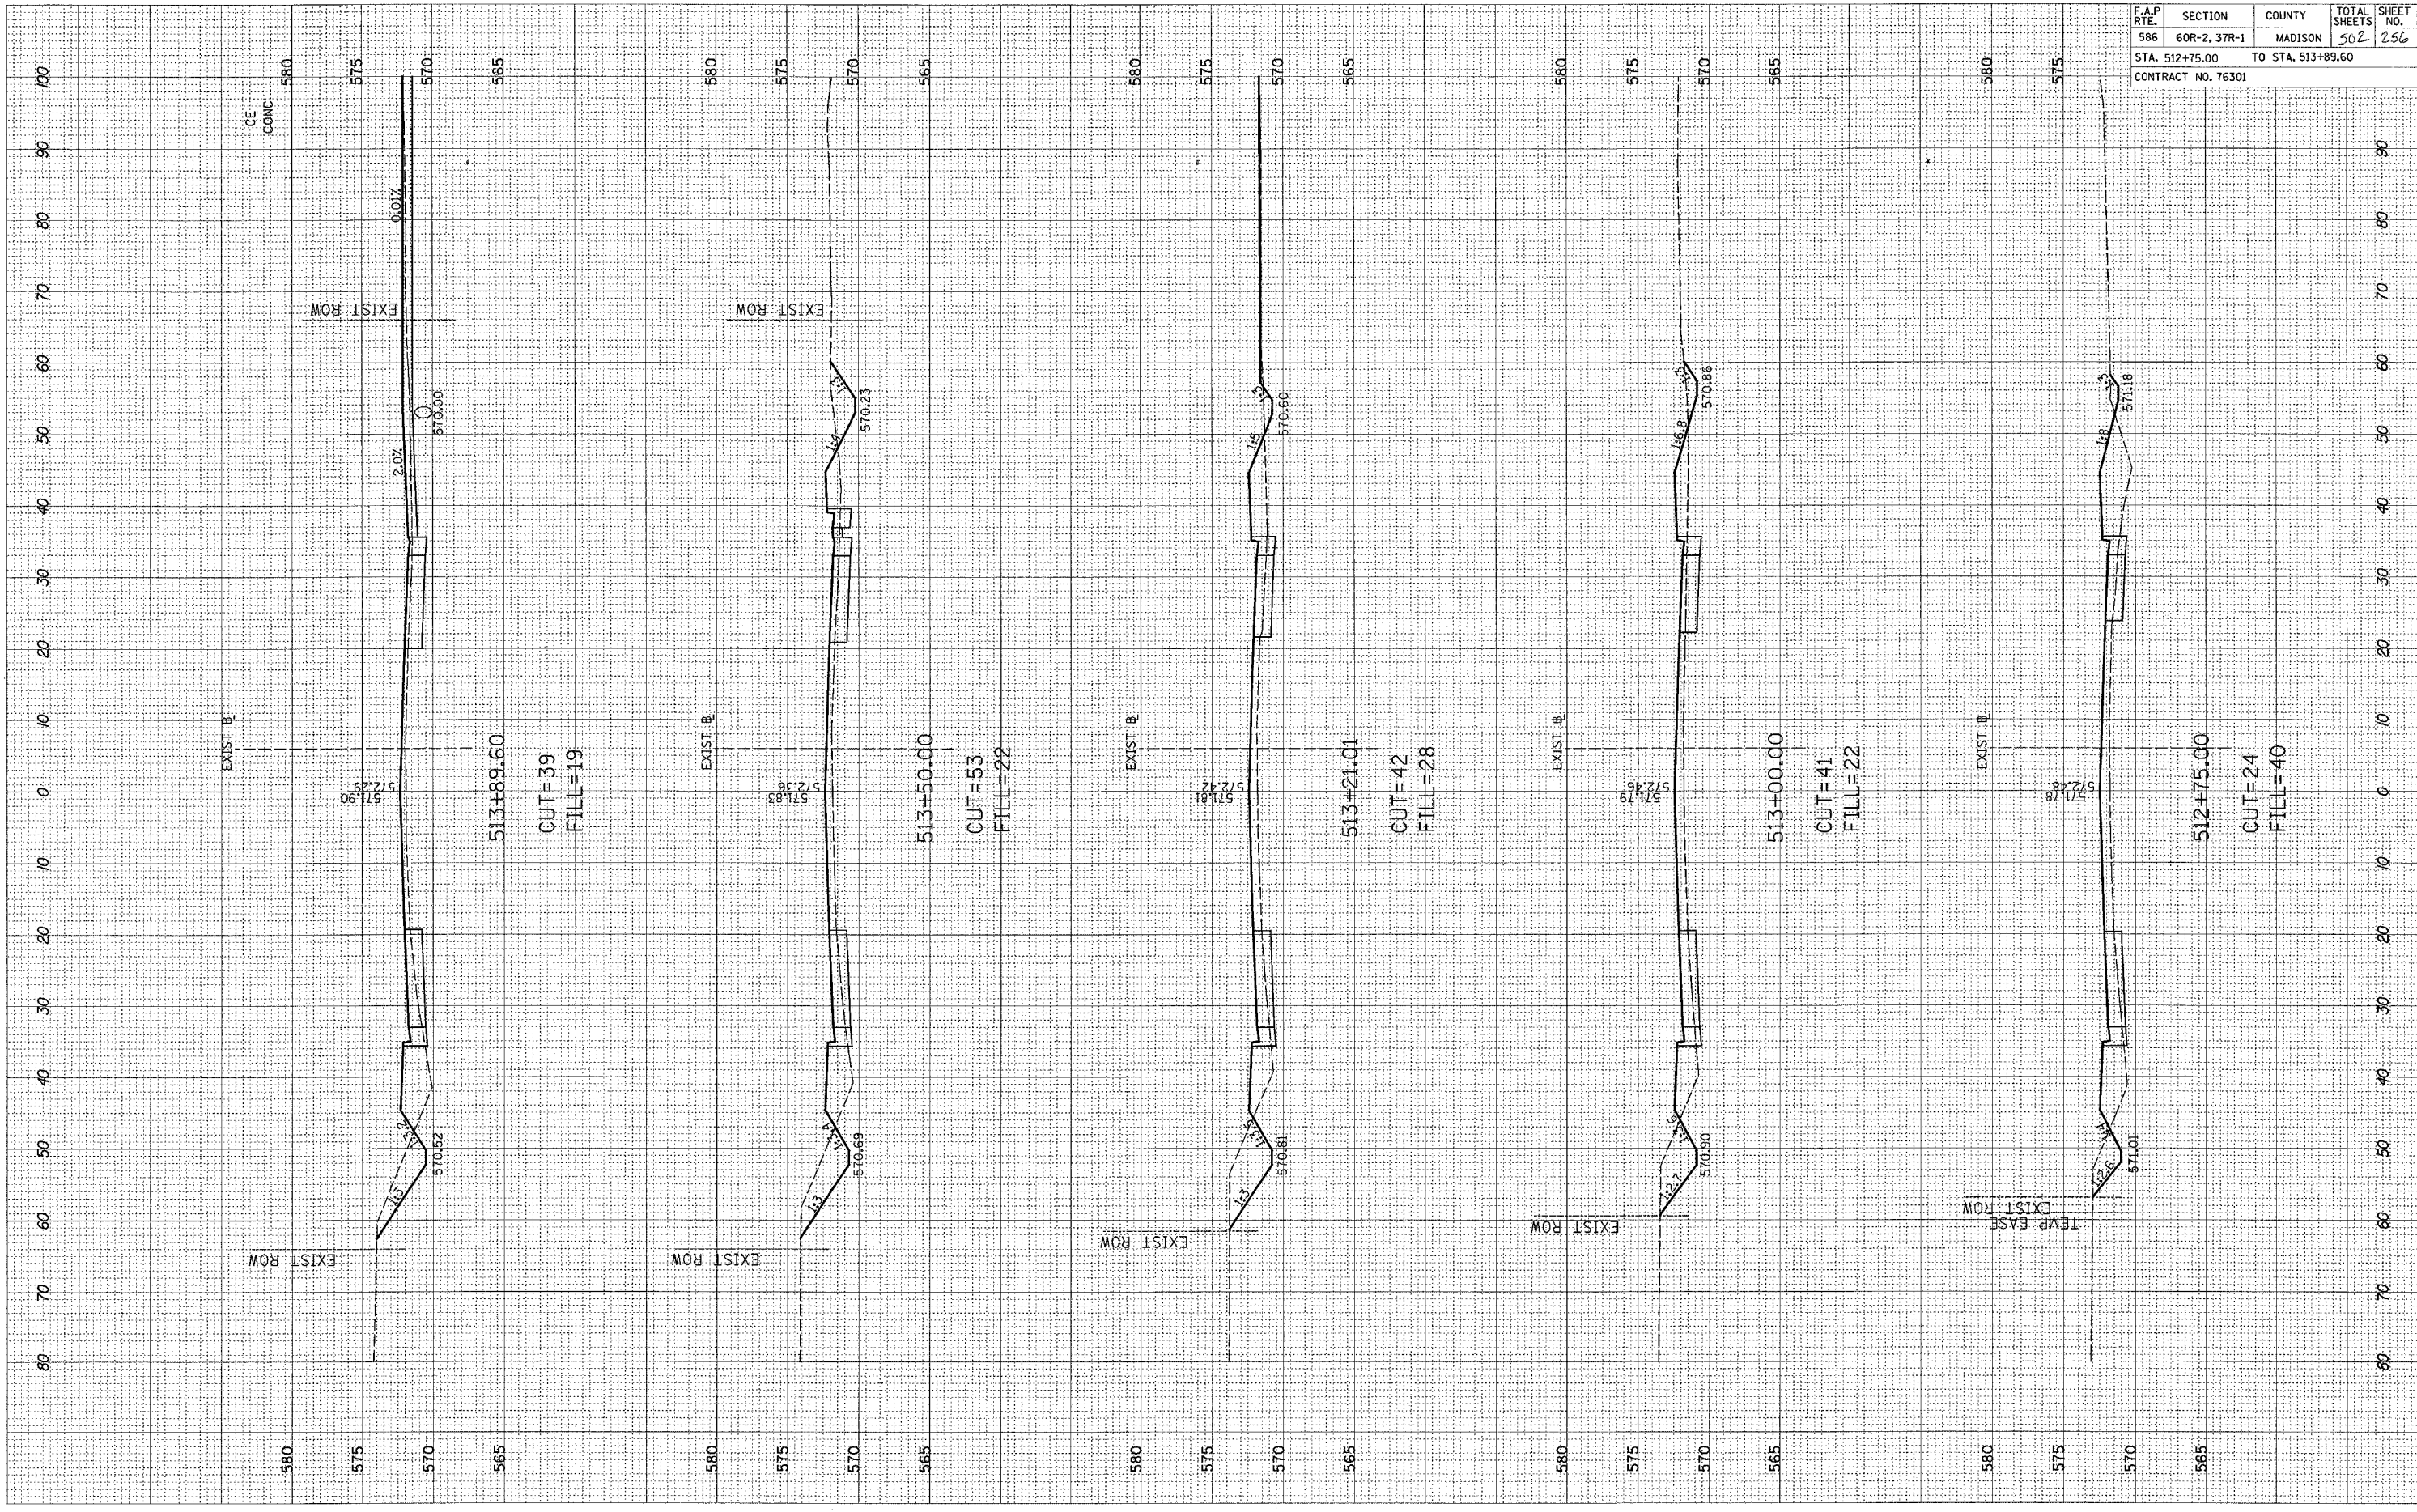

F.A.P. RTE.	SECTION	COUNTY	TOTAL SHEETS	SHEET NO.
586	60R-2, 37R-1	MADISON	502	256
STA. 512+75.00		TO STA. 513+89.60		
CONTRACT NO. 76301				