


FINAL SURVEY NO.	SURVEYED BY	DATE

ORIGINAL SURVEY NO.	SURVEYED BY	DATE

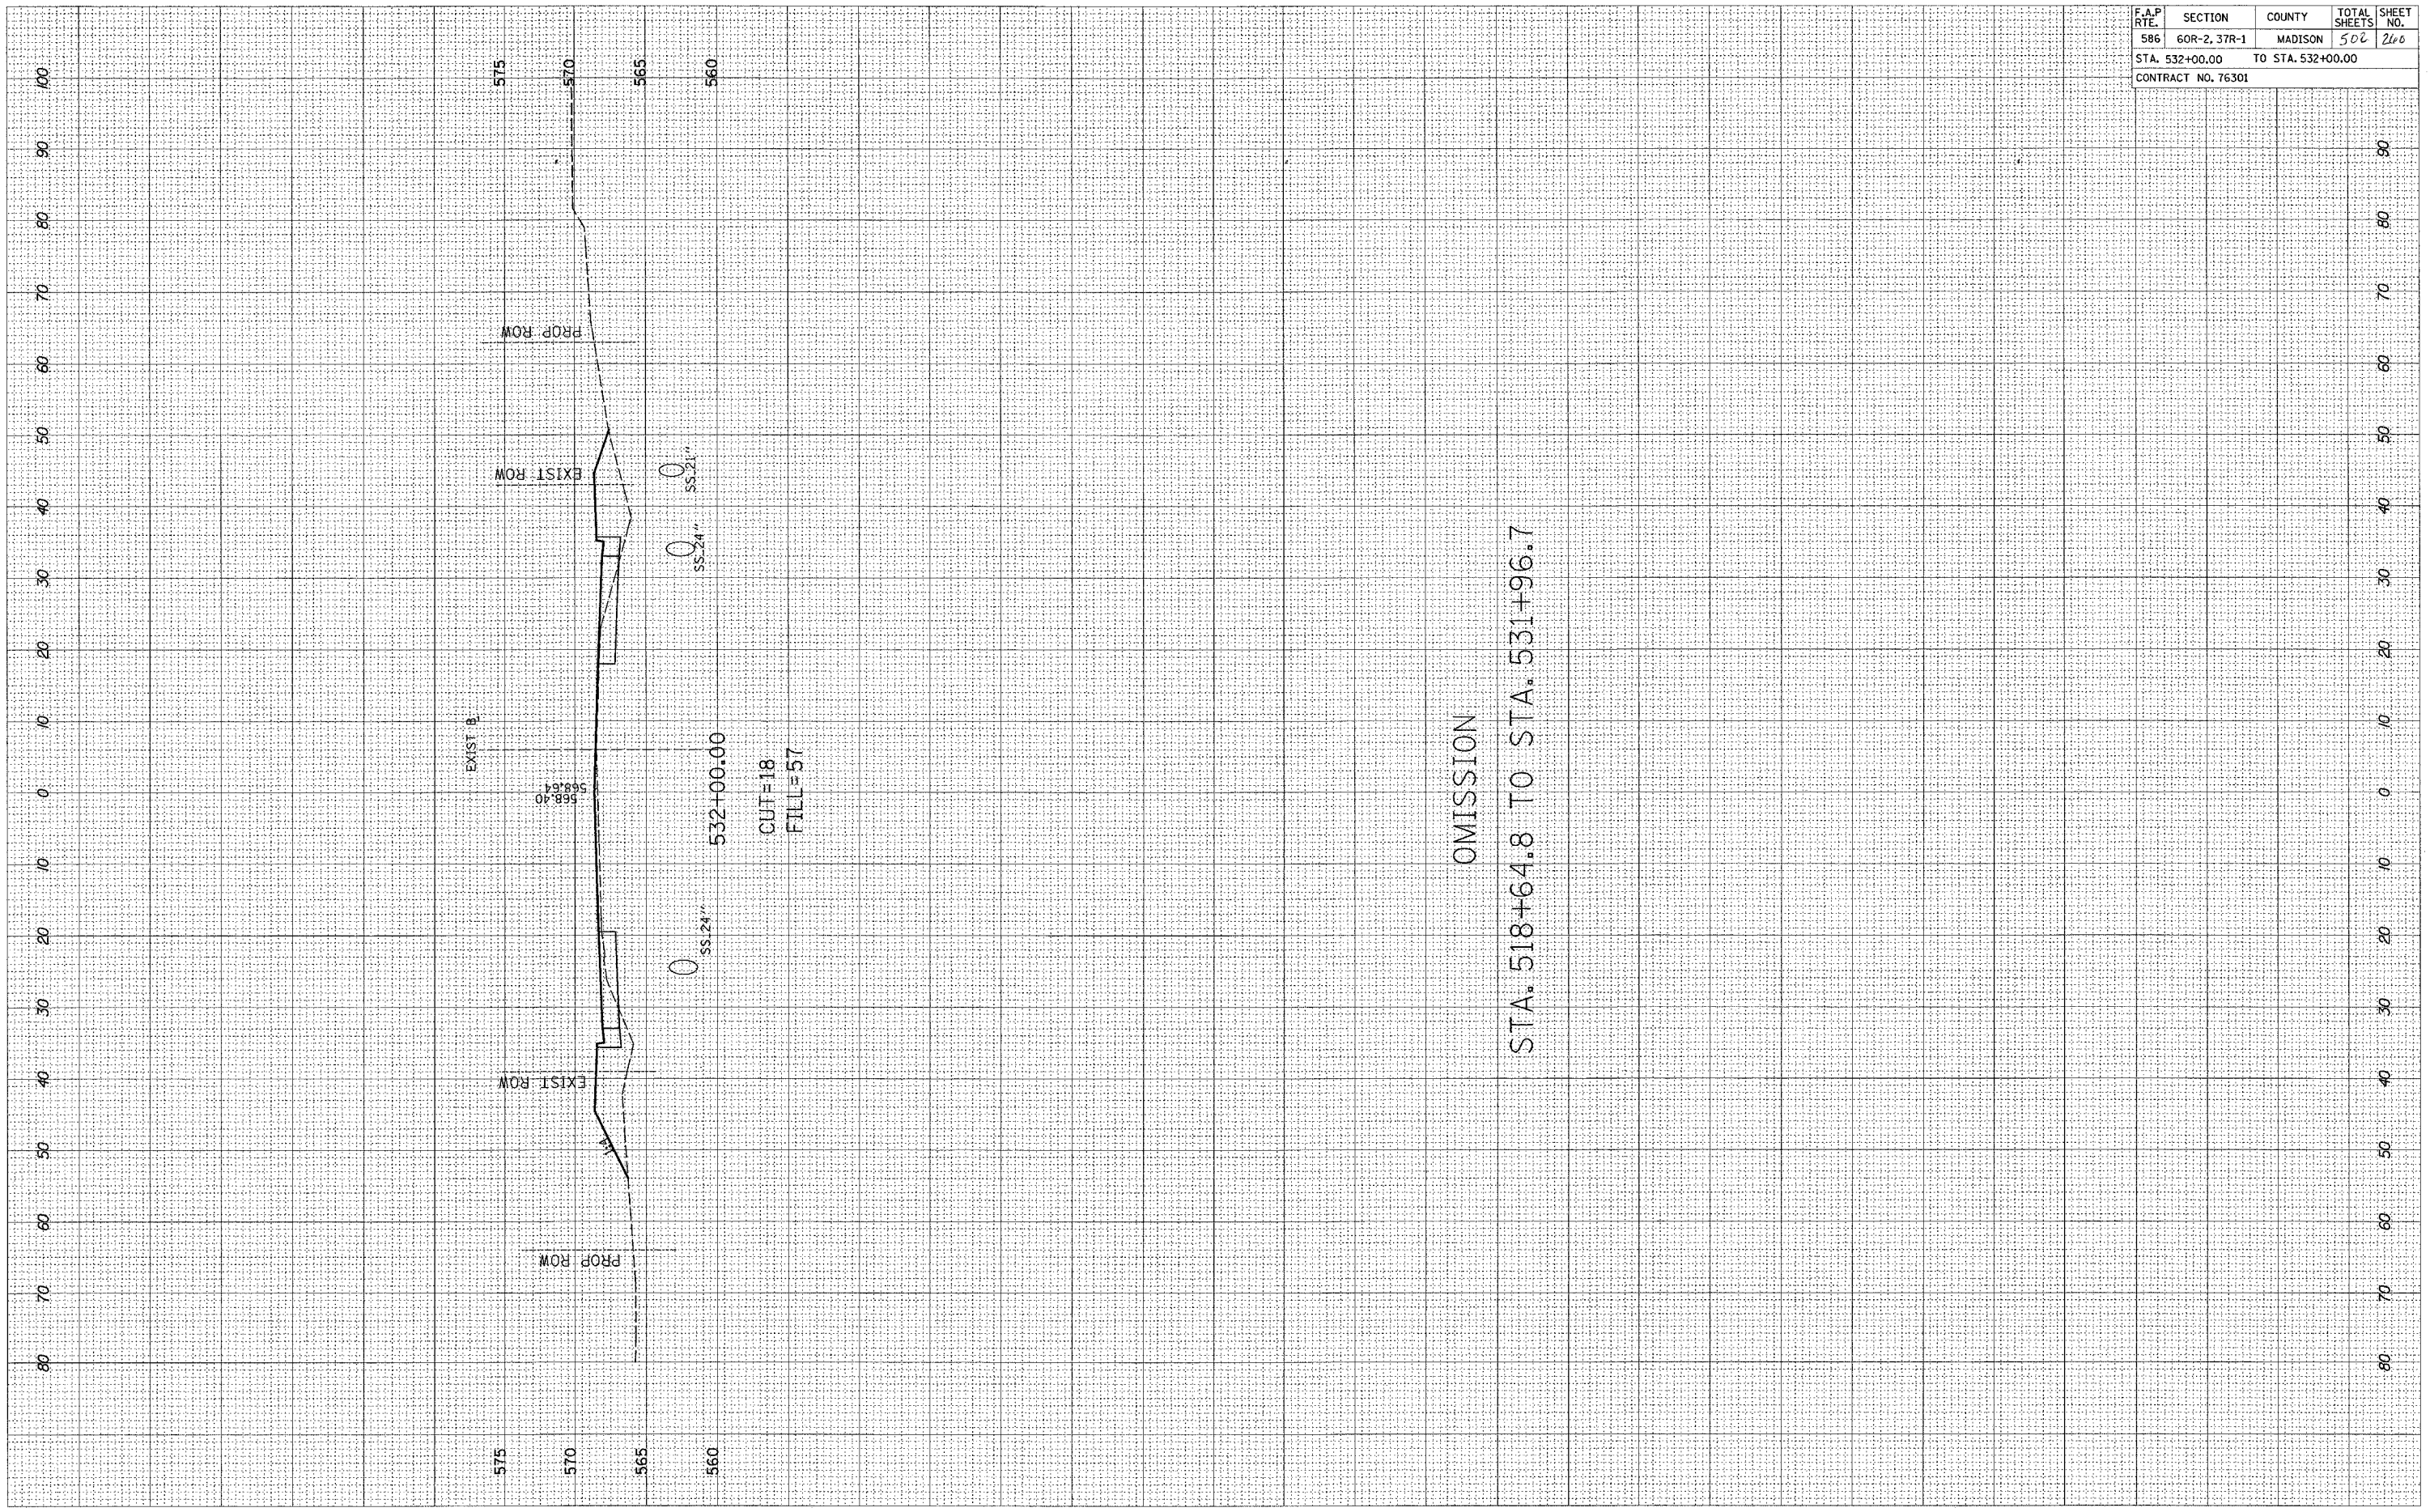

CUT=18
FILL=57

OMISSION
STA. 518+64.8 TO STA. 531+96.7

F.A.P. RTE.	SECTION	COUNTY	TOTAL SHEETS	SHEET NO.
586	60R-2, 37R-1	MADISON	502	210
STA. 532+00.00		TO STA. 532+00.00		
CONTRACT NO. 76301				