


ORIGINAL SURVEY PLOTTED
 NOTE BOOK NO. _____
 AREAS CHECKED

FINAL SURVEY PLOTTED
 NOTE BOOK NO. _____
 AREAS CHECKED

BY _____ DATE _____

BY _____

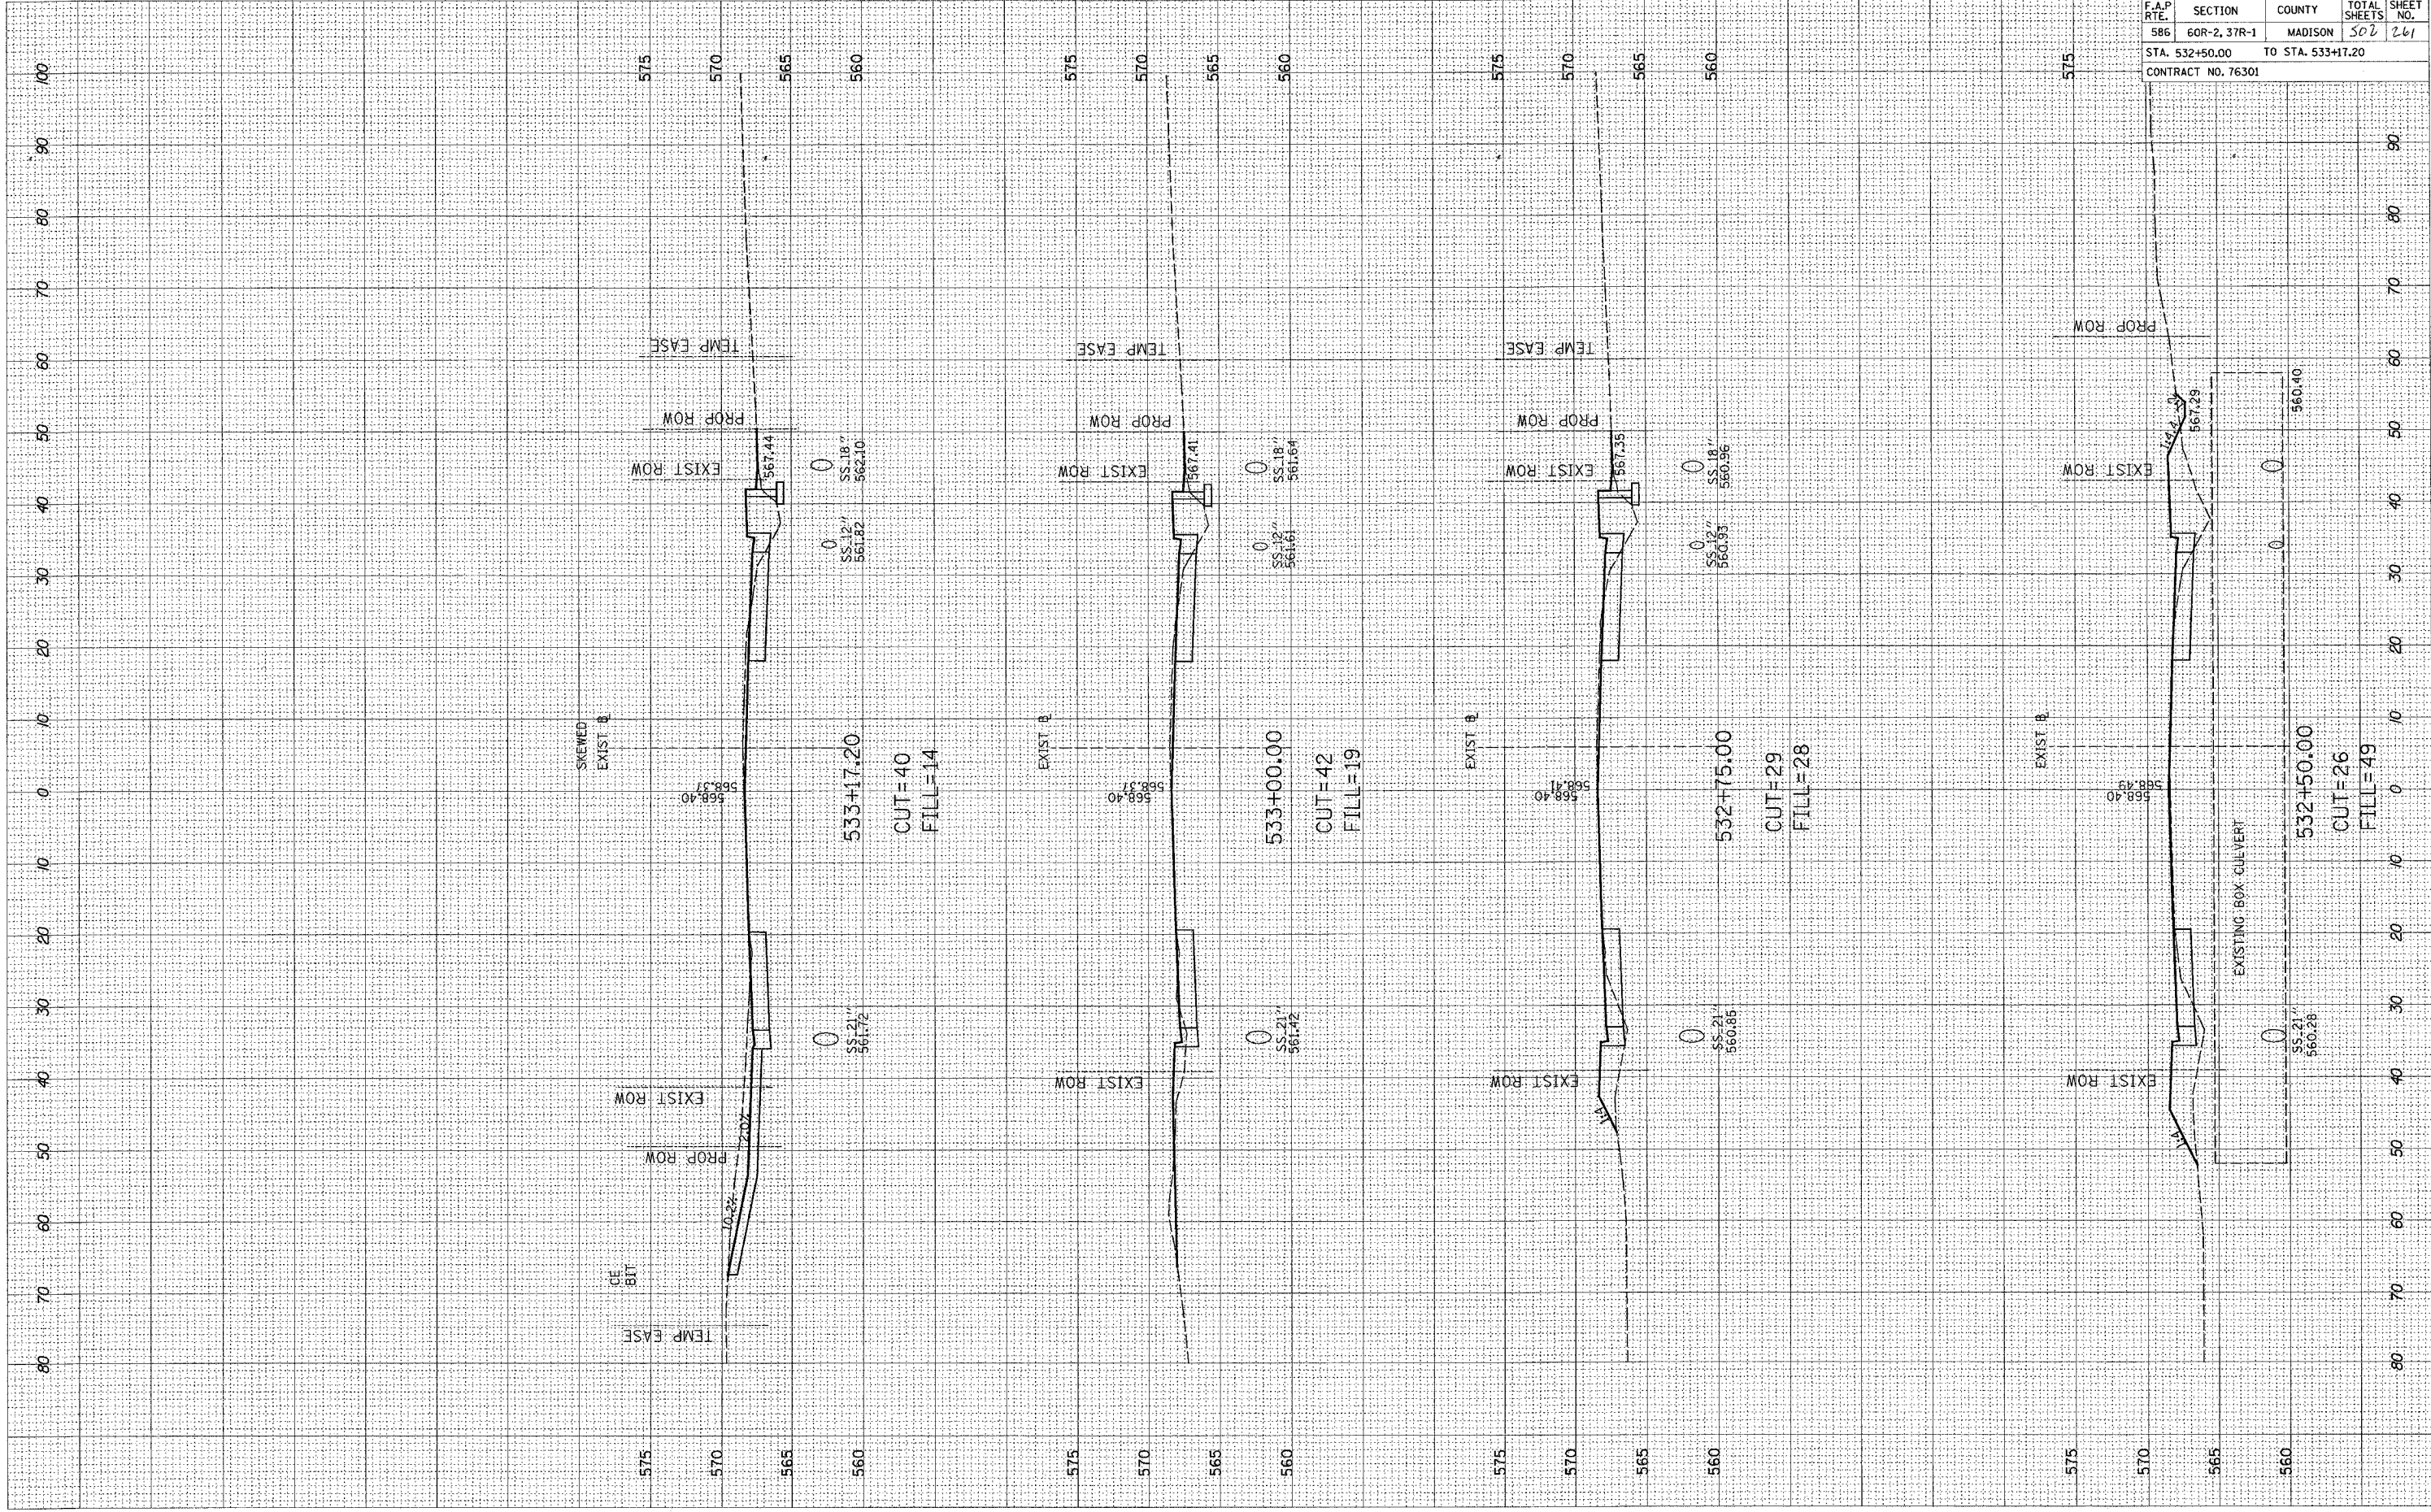

F.A.P. RTE.	SECTION	COUNTY	TOTAL SHEETS	SHEET NO.
586	60R-2, 37R-1	MADISON	502	261
STA. 532+50.00		TO STA. 533+17.20		
CONTRACT NO. 76301				