


ORIGINAL SURVEY PLOTTED TEMPLATE AREAS CHECKED BY DATE

FINAL SURVEY PLOTTED TEMPLATE AREAS CHECKED BY DATE

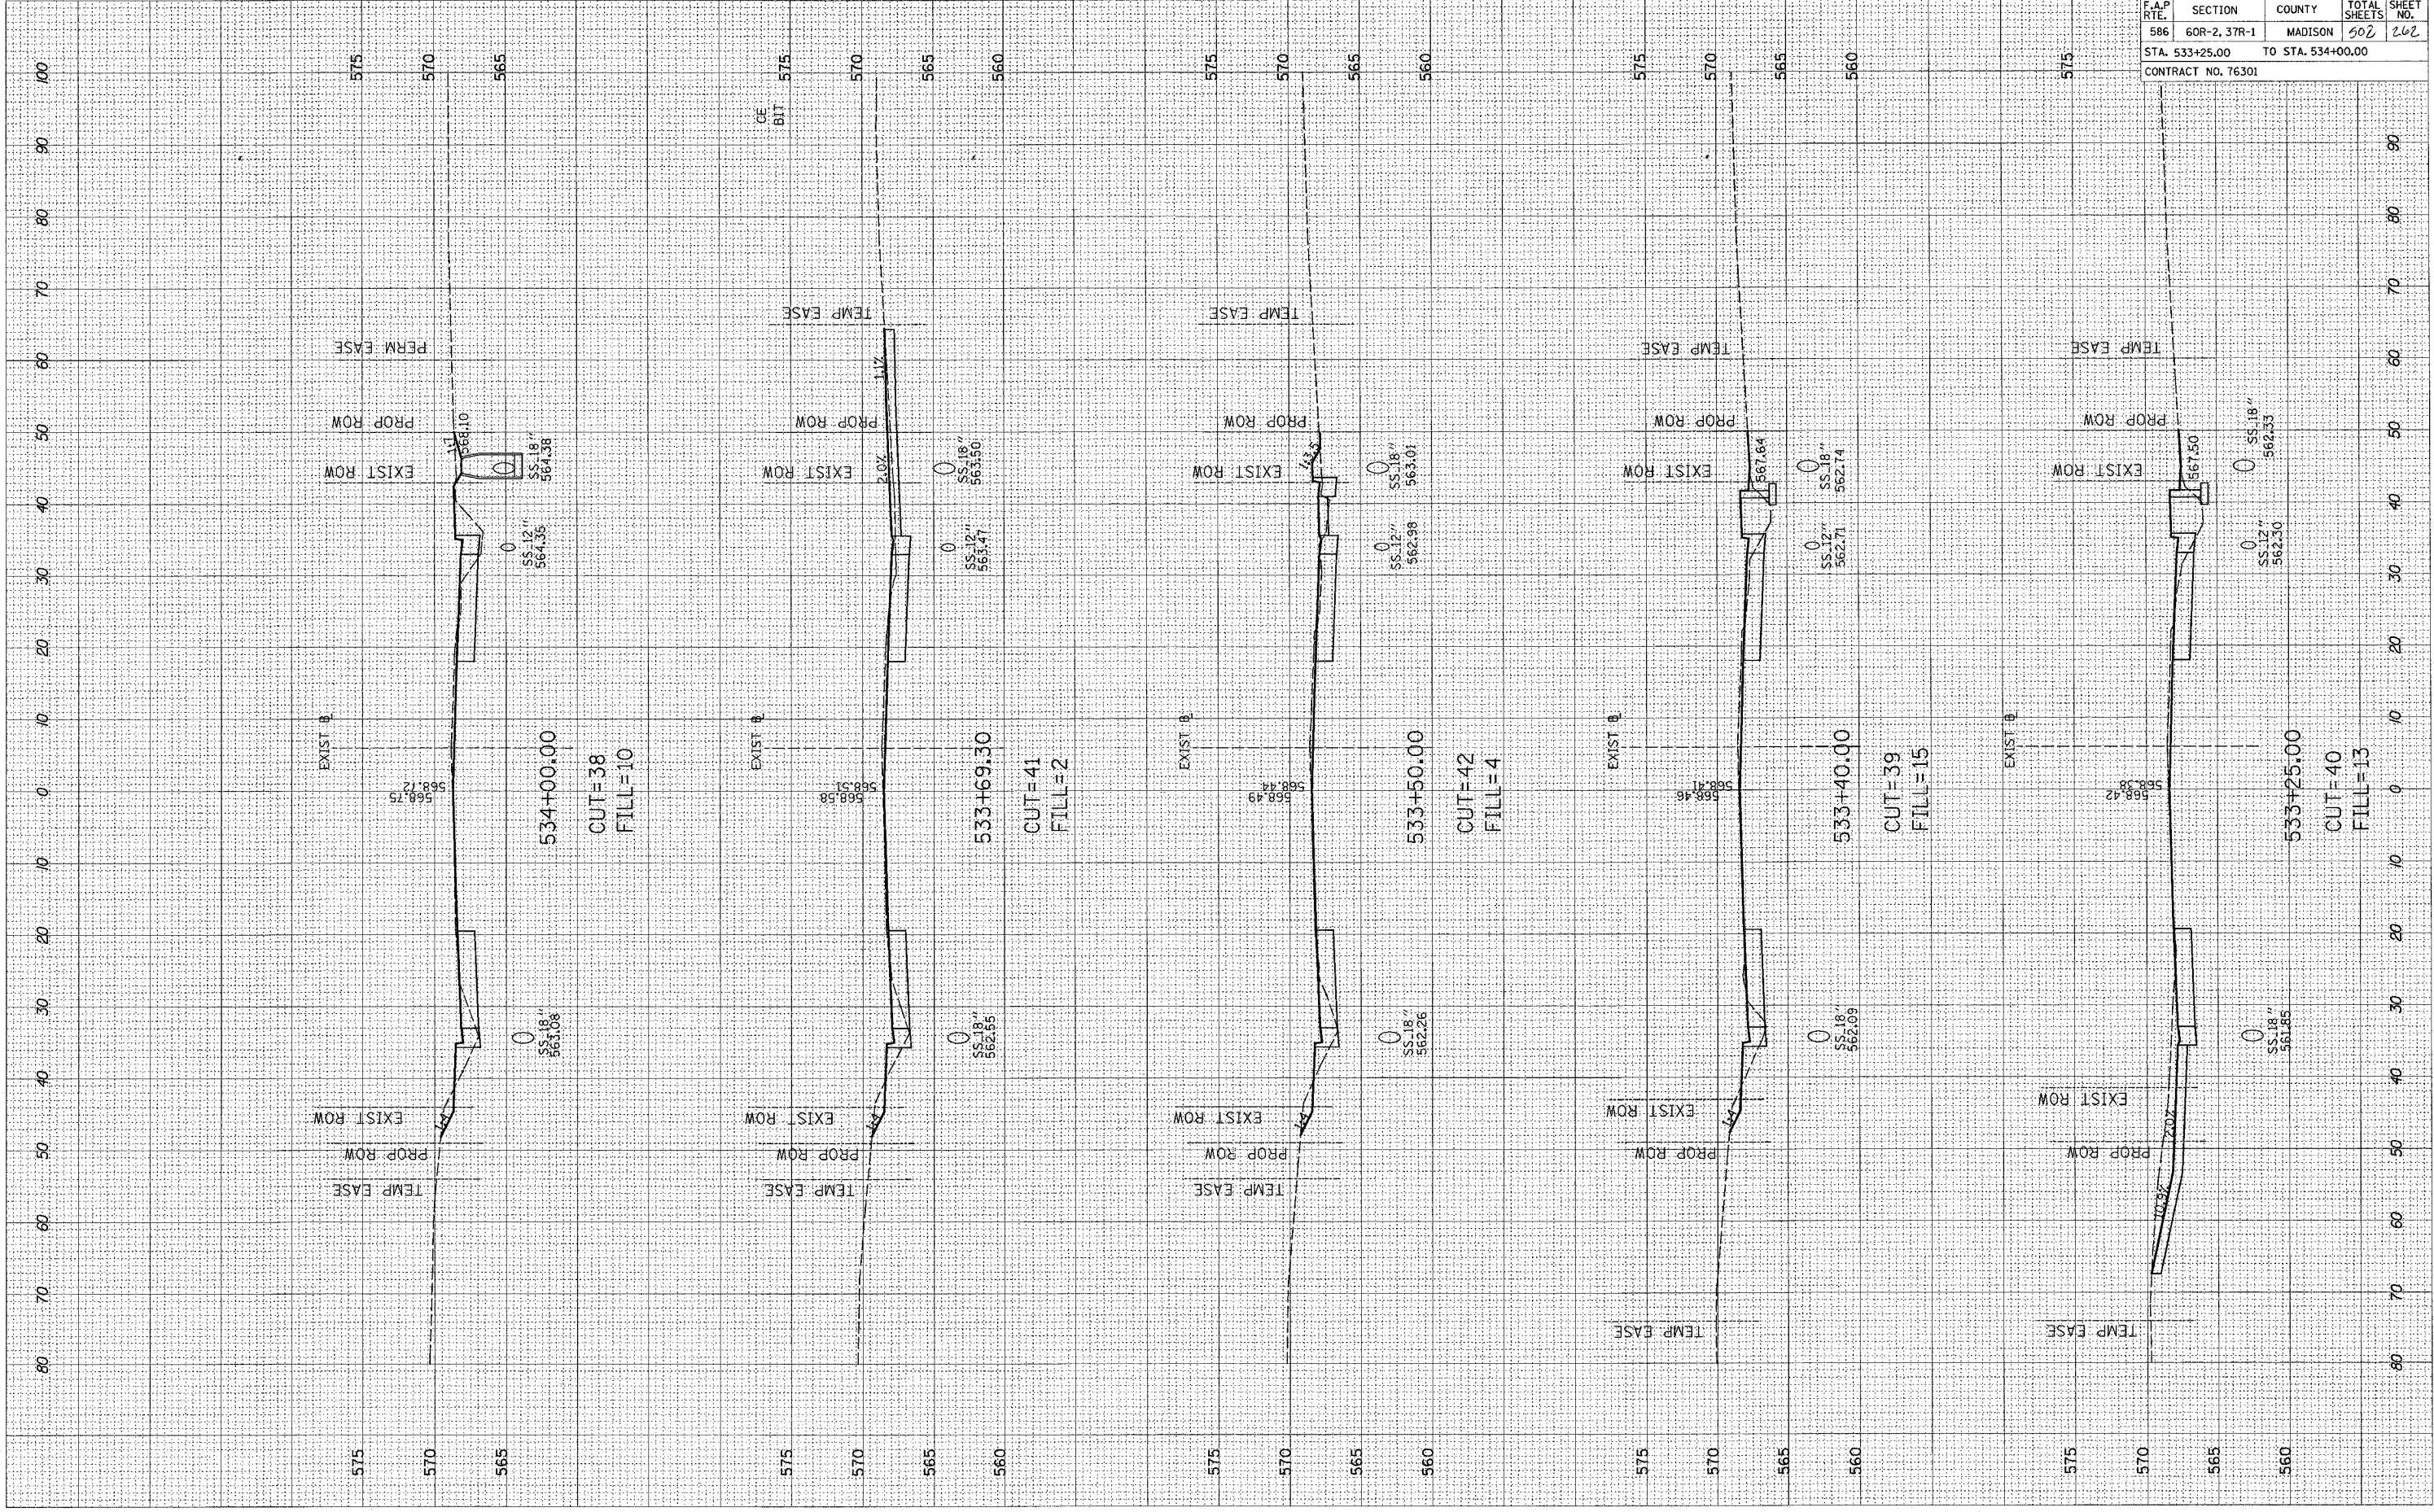

| F.A.P. RTE.                      | SECTION      | COUNTY  | TOTAL SHEETS | SHEET NO. |
|----------------------------------|--------------|---------|--------------|-----------|
| 586                              | 60R-2, 37R-1 | MADISON | 502          | 262       |
| STA. 533+25.00 TO STA. 534+00.00 |              |         |              |           |
| CONTRACT NO. 76301               |              |         |              |           |