


ORIGINAL SURVEY PLOTTED TEMPLATE NO. BY DATE

FINAL SURVEY PLOTTED TEMPLATE NO. BY DATE

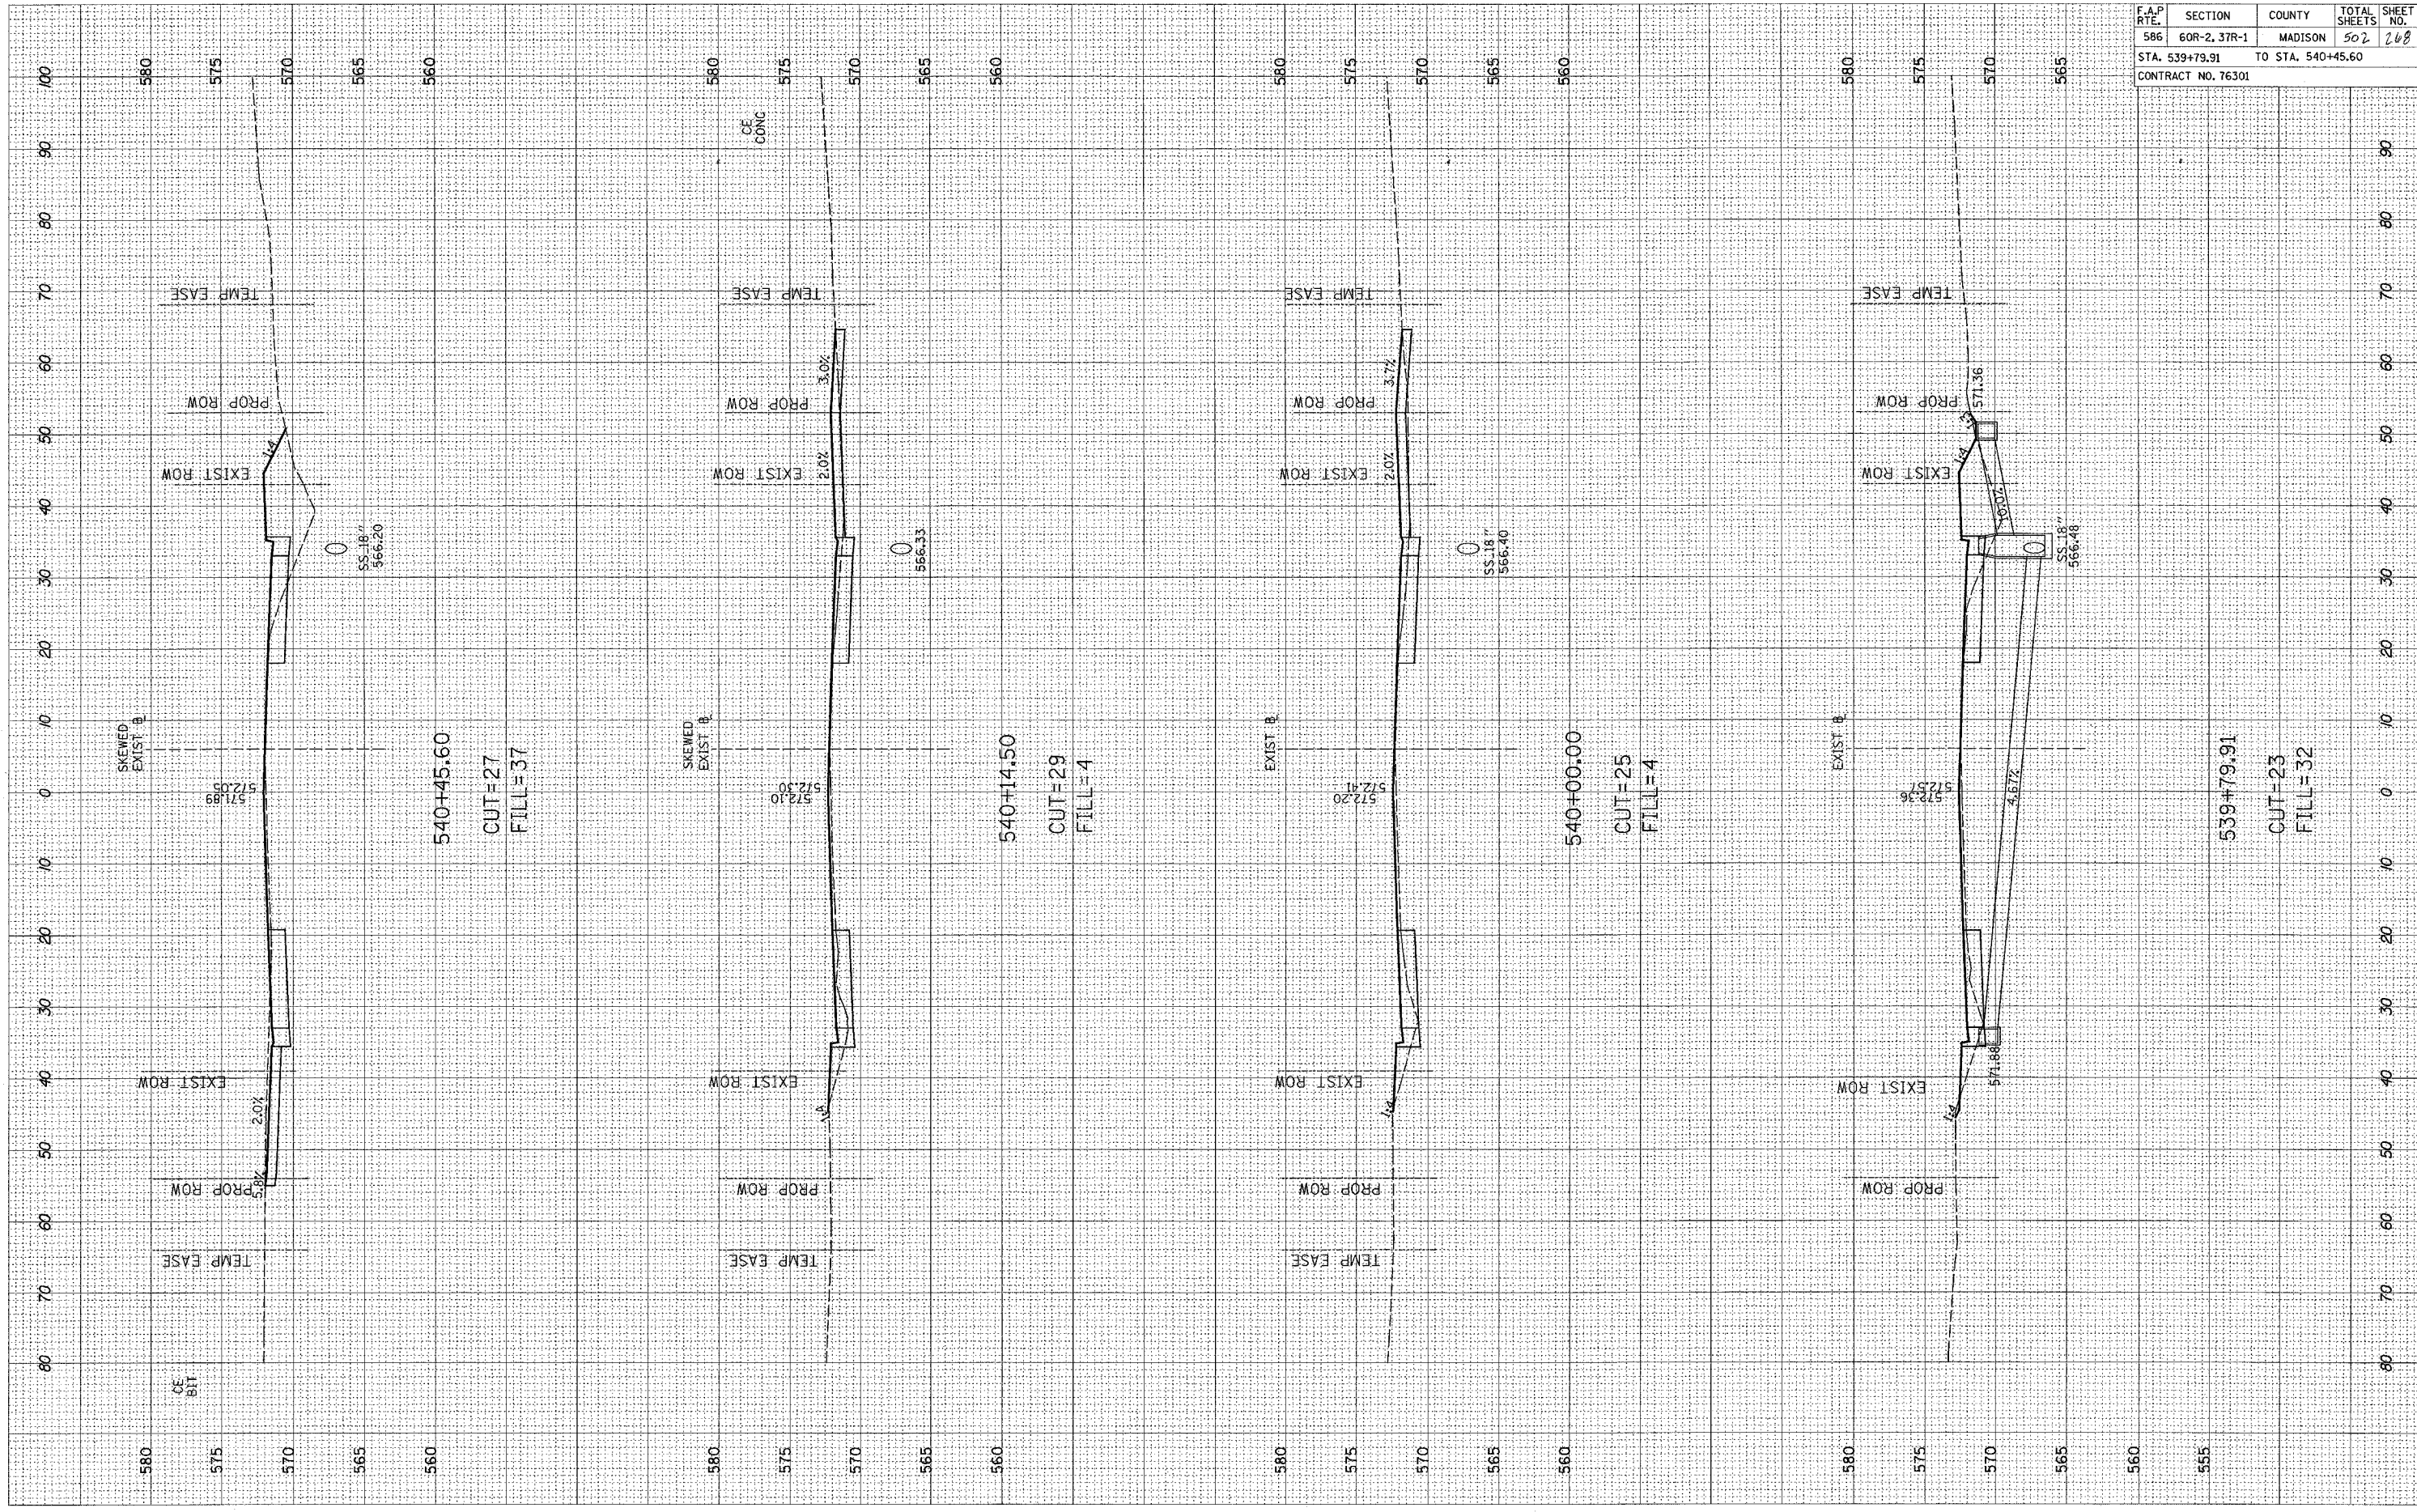

540+45.60  
CUT=27  
FILL=37

540+14.50  
CUT=29  
FILL=4

540+00.00  
CUT=25  
FILL=4

539+79.91  
CUT=23  
FILL=32

F.A.P. RTE.	SECTION	COUNTY	TOTAL SHEETS	SHEET NO.
586	60R-2, 37R-1	MADISON	502	268
STA. 539+79.91		TO STA. 540+45.60		
CONTRACT NO. 76301				