


FINAL SURVEY SURVEYED PLOTTED DATE
 SURVEY NOTE BOOK TEMPLATE NO. AREAS CHECKED

ORIGINAL SURVEY SURVEYED PLOTTED DATE
 SURVEY NOTE BOOK TEMPLATE NO. AREAS CHECKED

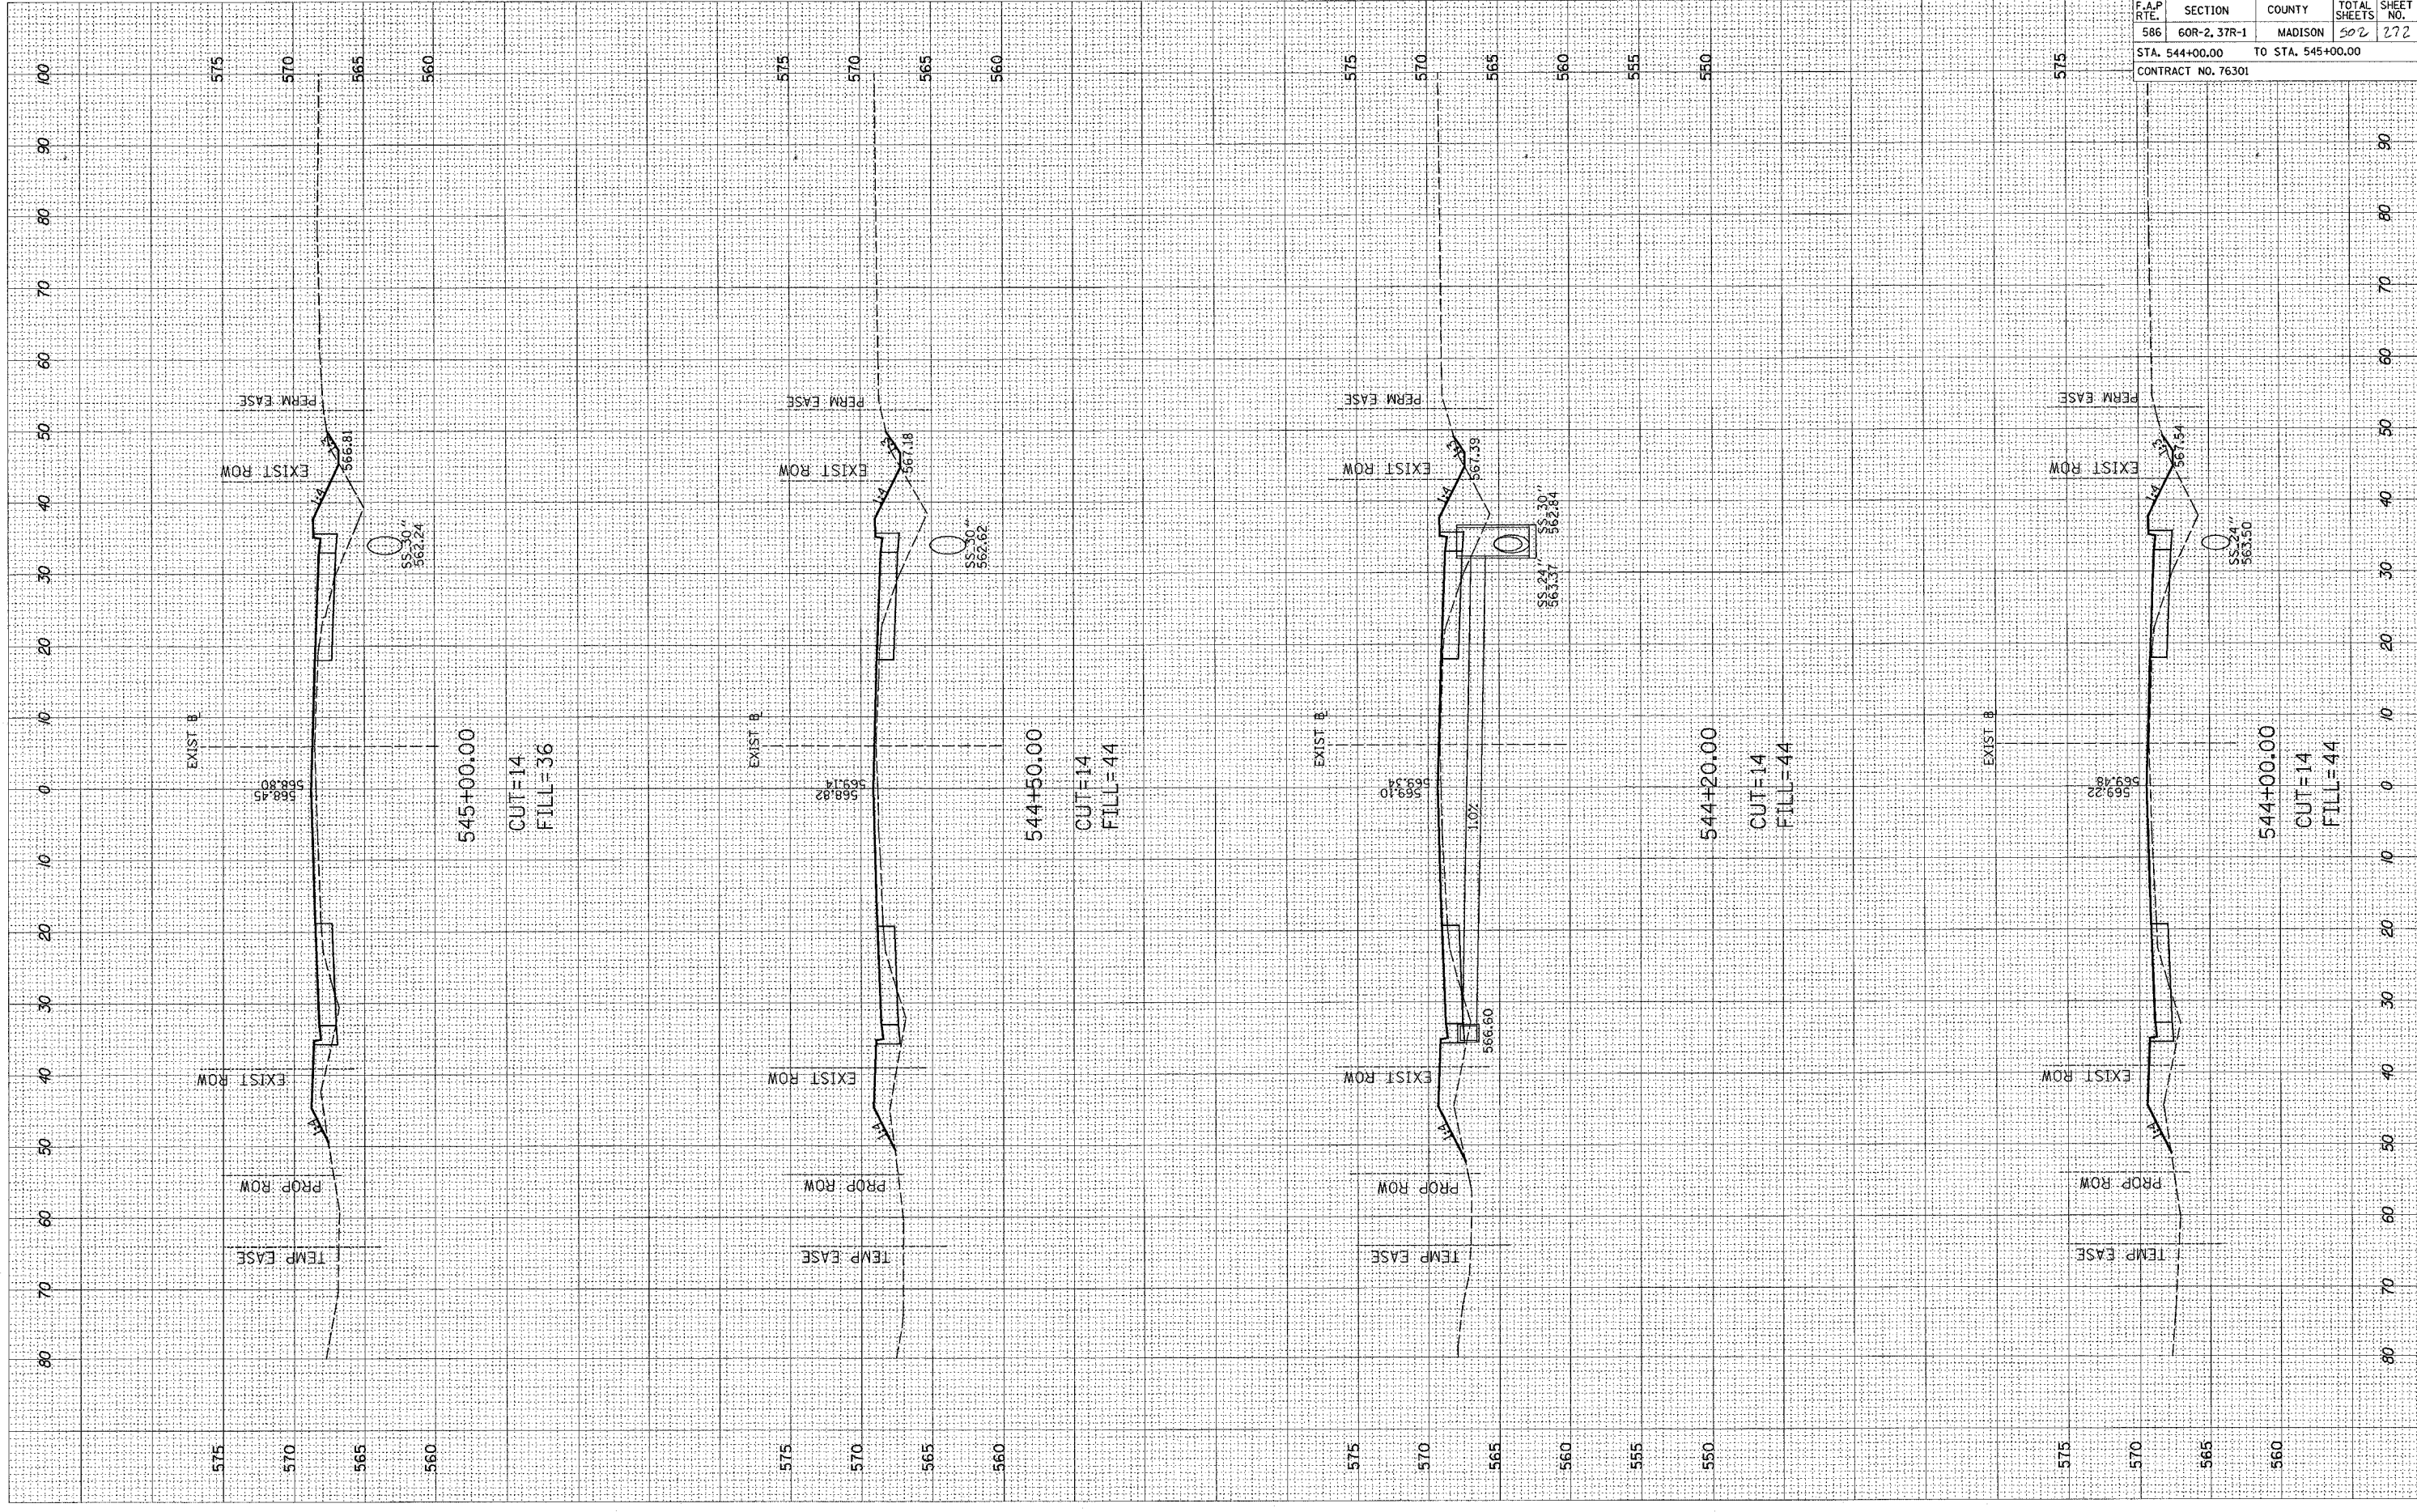

F.A.P. RTE.	SECTION	COUNTY	TOTAL SHEETS	SHEET NO.
586	60R-2, 37R-1	MADISON	502	272
STA. 544+00.00 TO STA. 545+00.00				
CONTRACT NO. 76301				